



06 - PROPOSED SECTIONS

1Kingdon@camden250215

RCB

DRAWN :

A3

SHEET :

25/02/15

DATED :

1/100

SCALE :

NW61PJ


PROJ No.

01


REV. No.

PROJECT

**1 KINGDON ROAD
 LONDON NW6 1PJ**

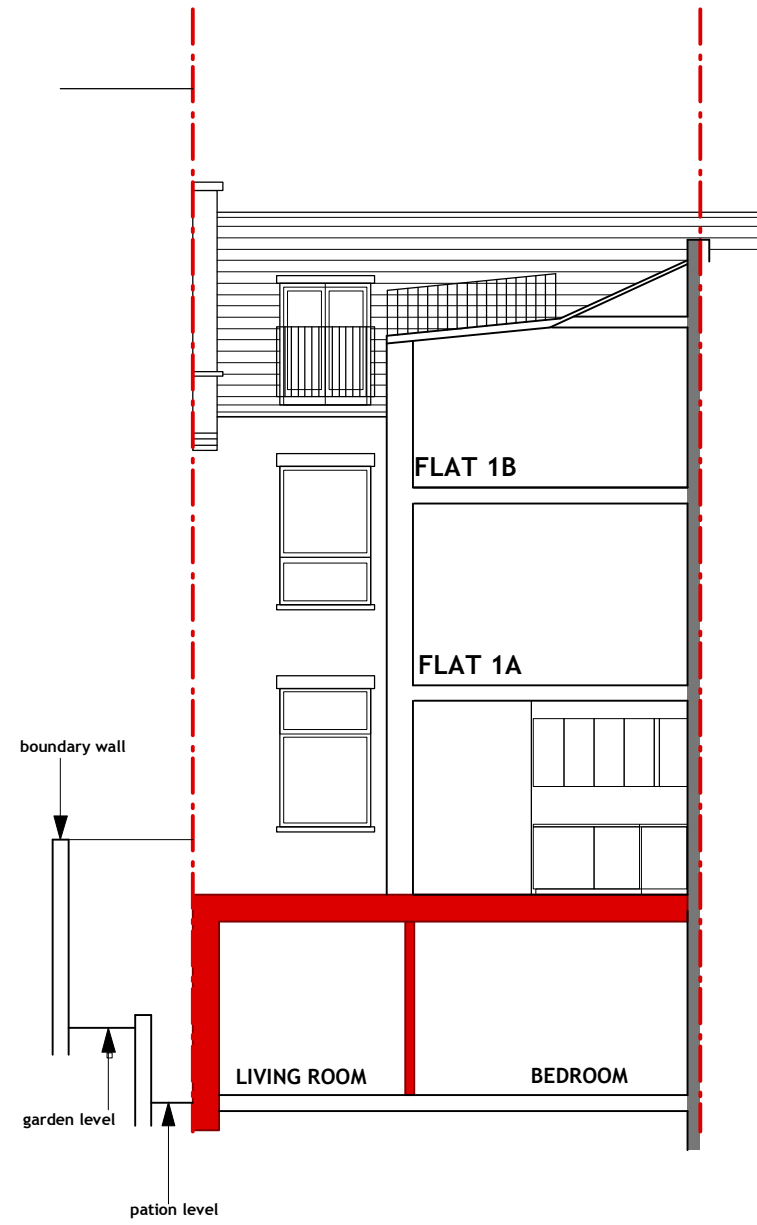

SECTION AA

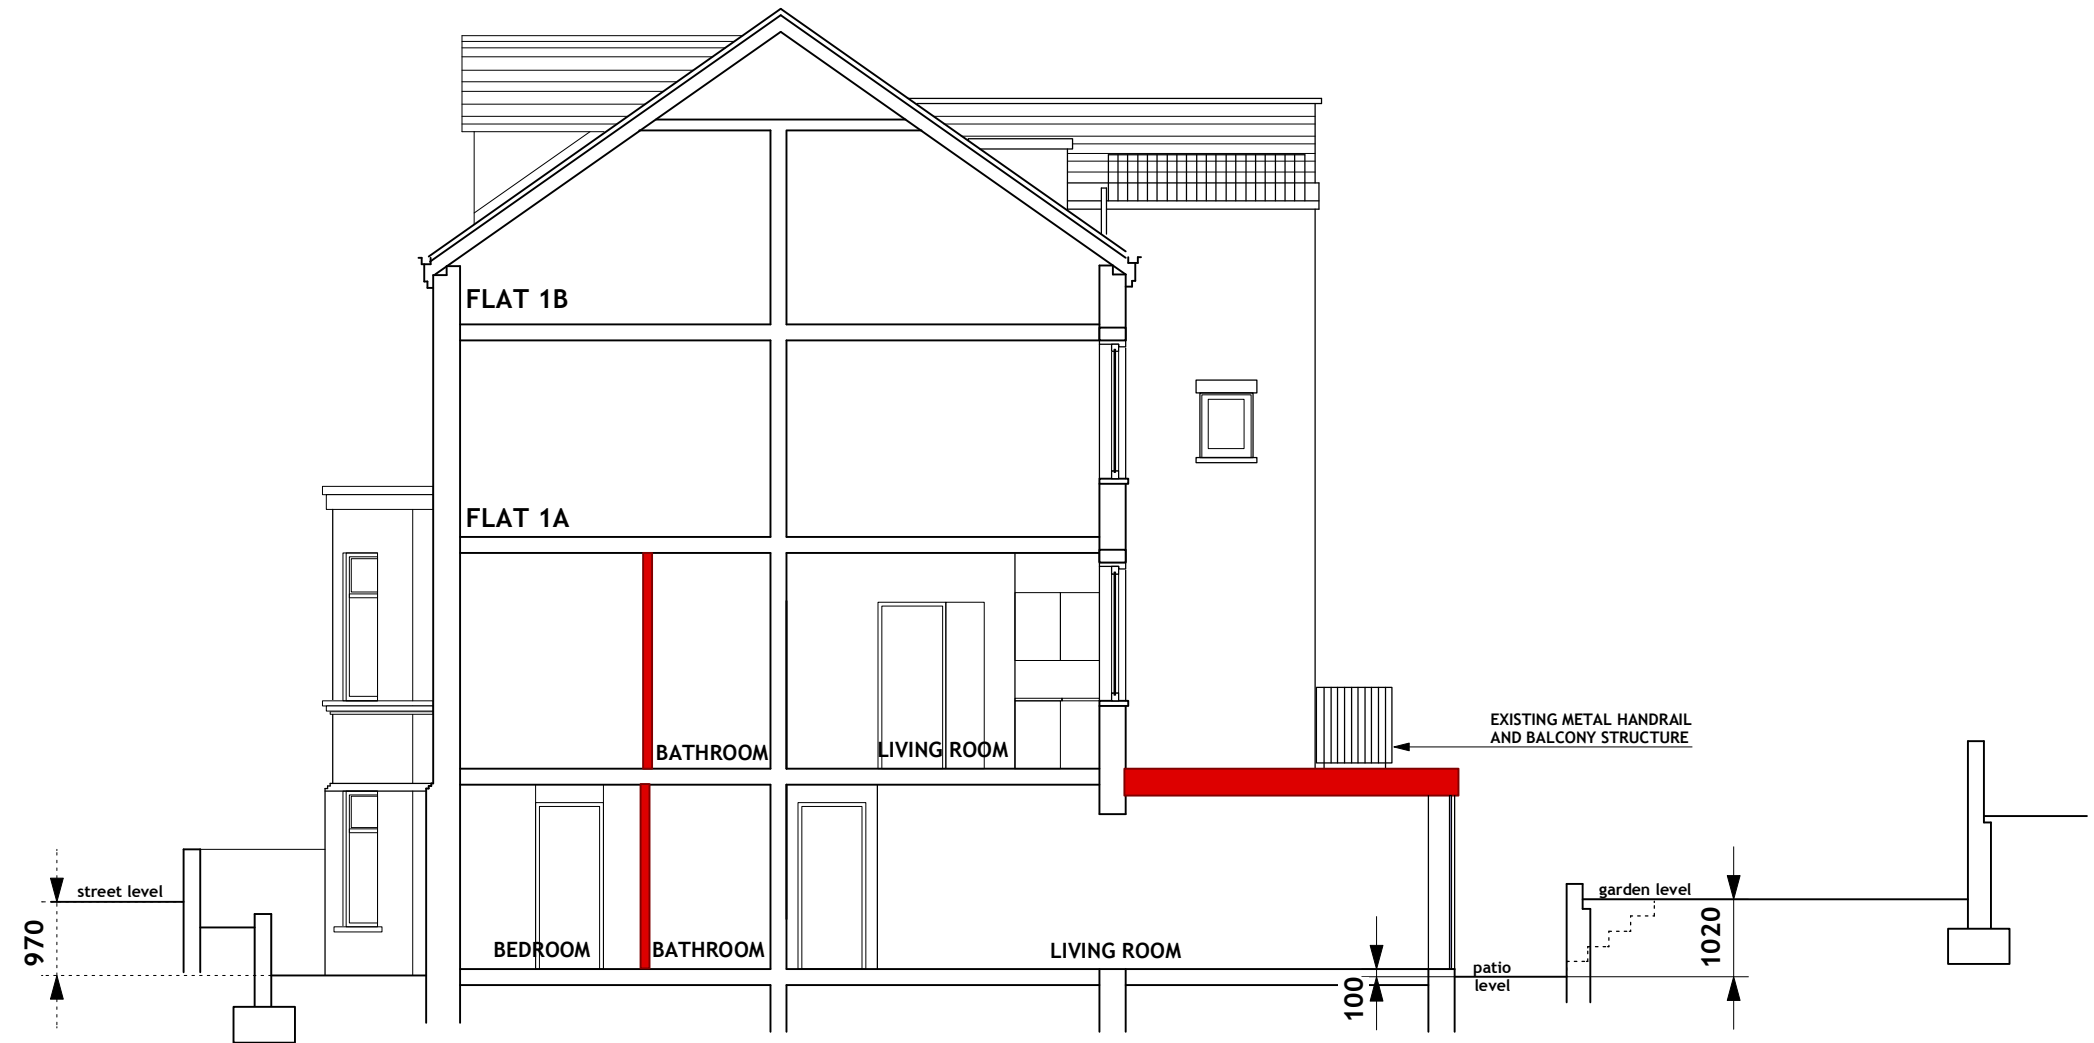

SECTION BB