



04 - PROPOSED PLANS

1Kingdon@camden250215

RCB

DRAWN :

A3

1/100

NW61PJ

01

SHEET :

25/02/15

SCALE :


PROJ No.

REV. No.


DATED :

PROJECT

**1 KINGDON ROAD
 LONDON NW6 1PJ**

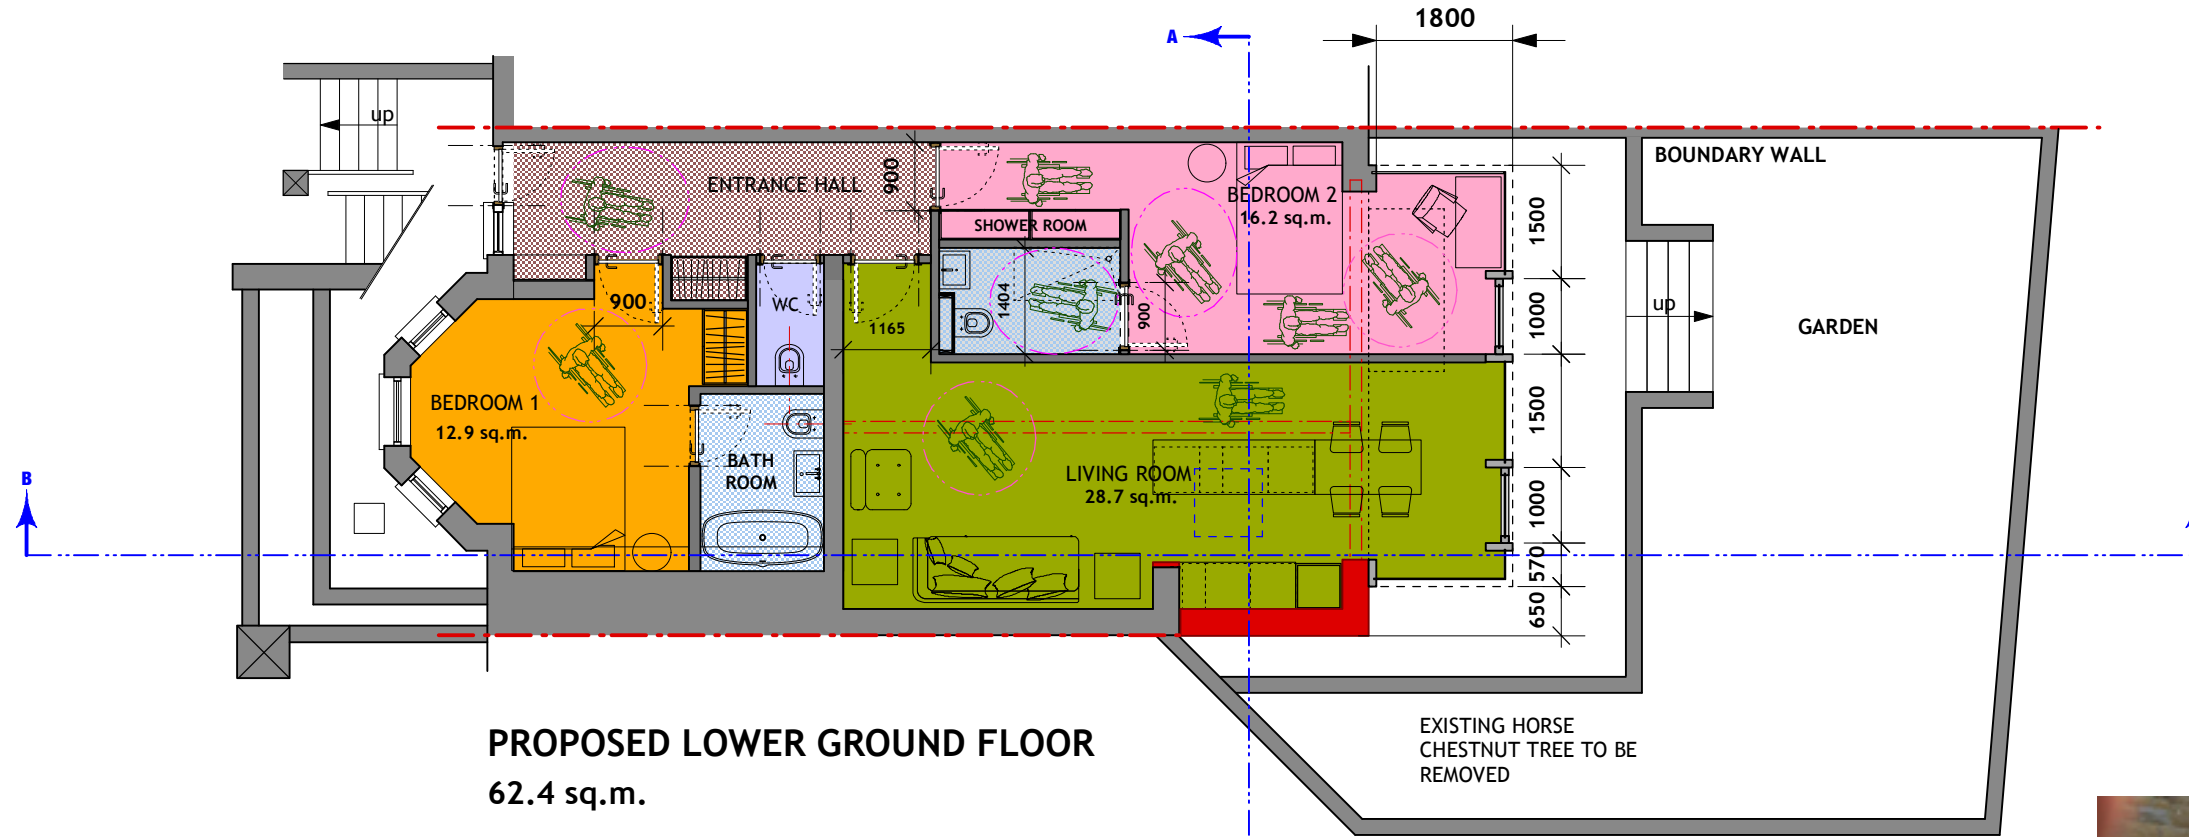

PROPOSED LOWER GROUND FLOOR
 62.4 sq.m.

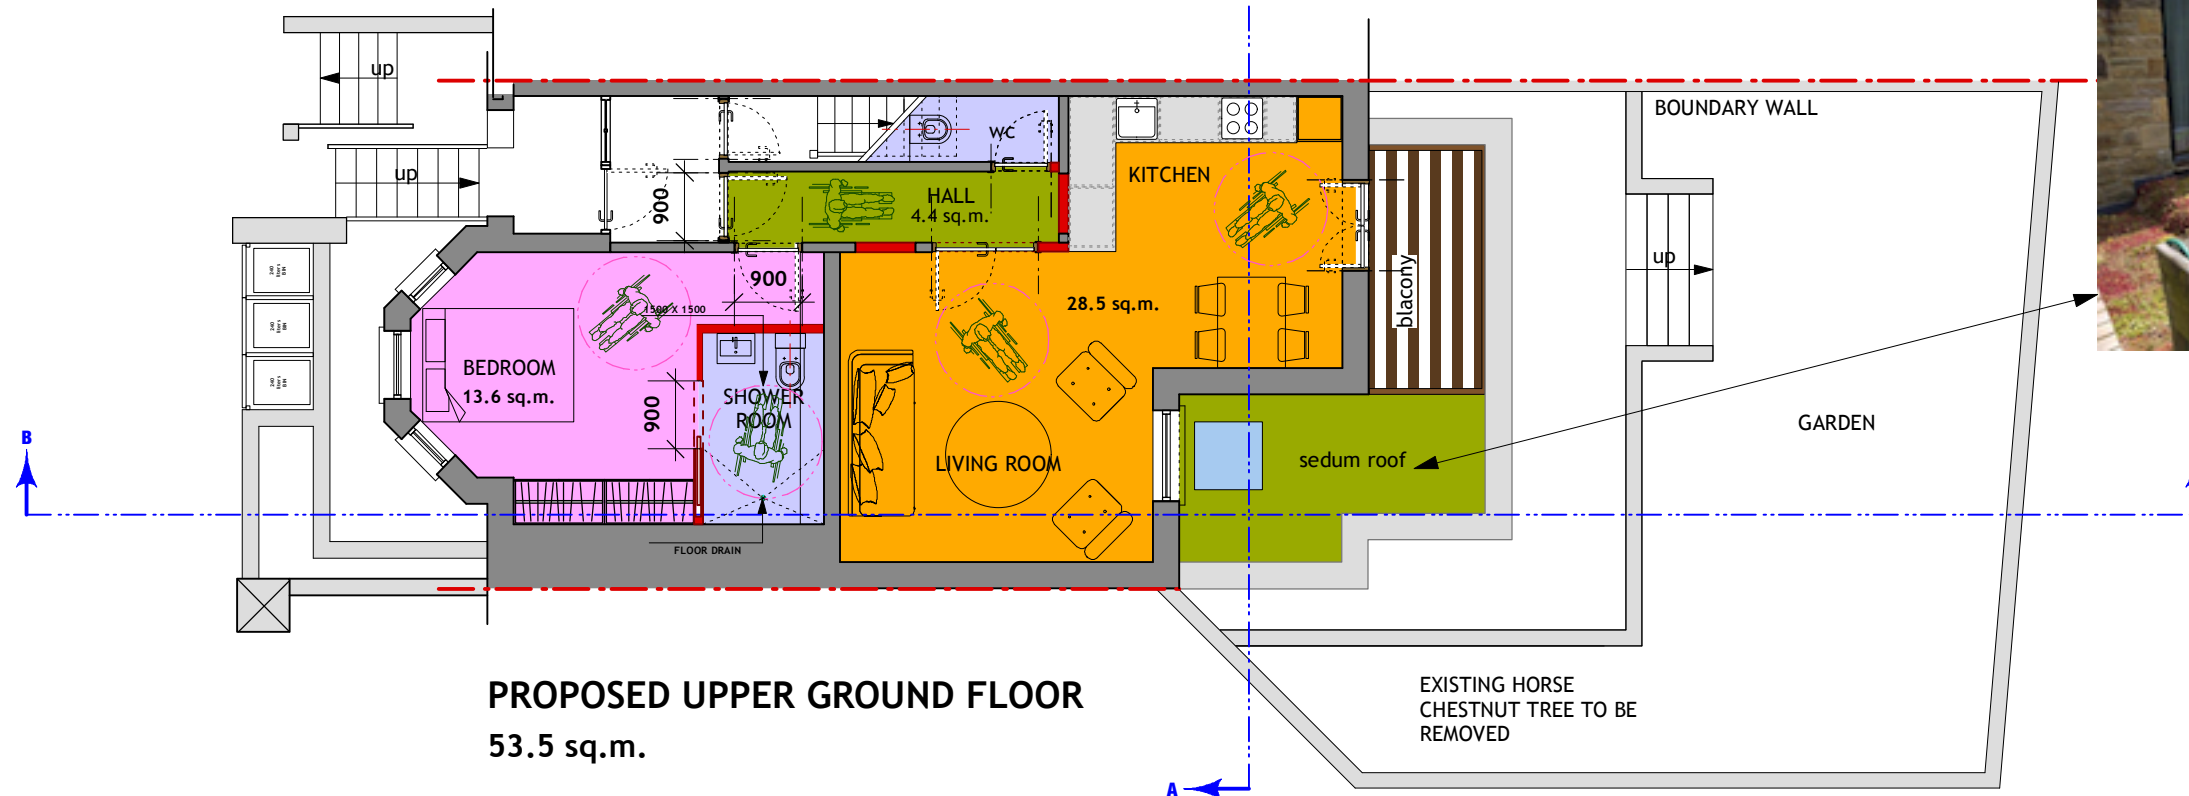

PROPOSED UPPER GROUND FLOOR
 53.5 sq.m.

