



S.05 ELEVATION A  
Scale: 1:25 @ A1

- GENERAL NOTES**
- Do not scale or this drawing. Use figured dimensions only. All dimensions and levels to be checked on site and Owen Architects to be notified of any discrepancies immediately.
  - Shaded only for purposes indicated.
  - This drawing is to be read in conjunction with consultants drawings and specifications.
  - This drawing is copyright of GOK and may not be copied, altered or reproduced in any way or passed to a third party without written permission from GOK.
  - The main contractor should be conversant with the statutory obligations under the CDM regulations.
  - Dimensions shown on this drawing have been based on the measurements provided by an independent survey company.
  - For setting out refer to elevations or to be confirmed by GOK Sticks
- SCHEDULES FOR REFERENCE**
- Refer to Owen Architects schedules
  - Refer to Services Engineers for Services
- REGIONS**
- | Rev | Date     | Description             | Drawn | CHK'd |
|-----|----------|-------------------------|-------|-------|
| 01  | 22.08.14 | Pre-Planning Submission | SES   | -     |
| 02  | 27.08.14 | Pre-Planning Submission | SES   | SES   |

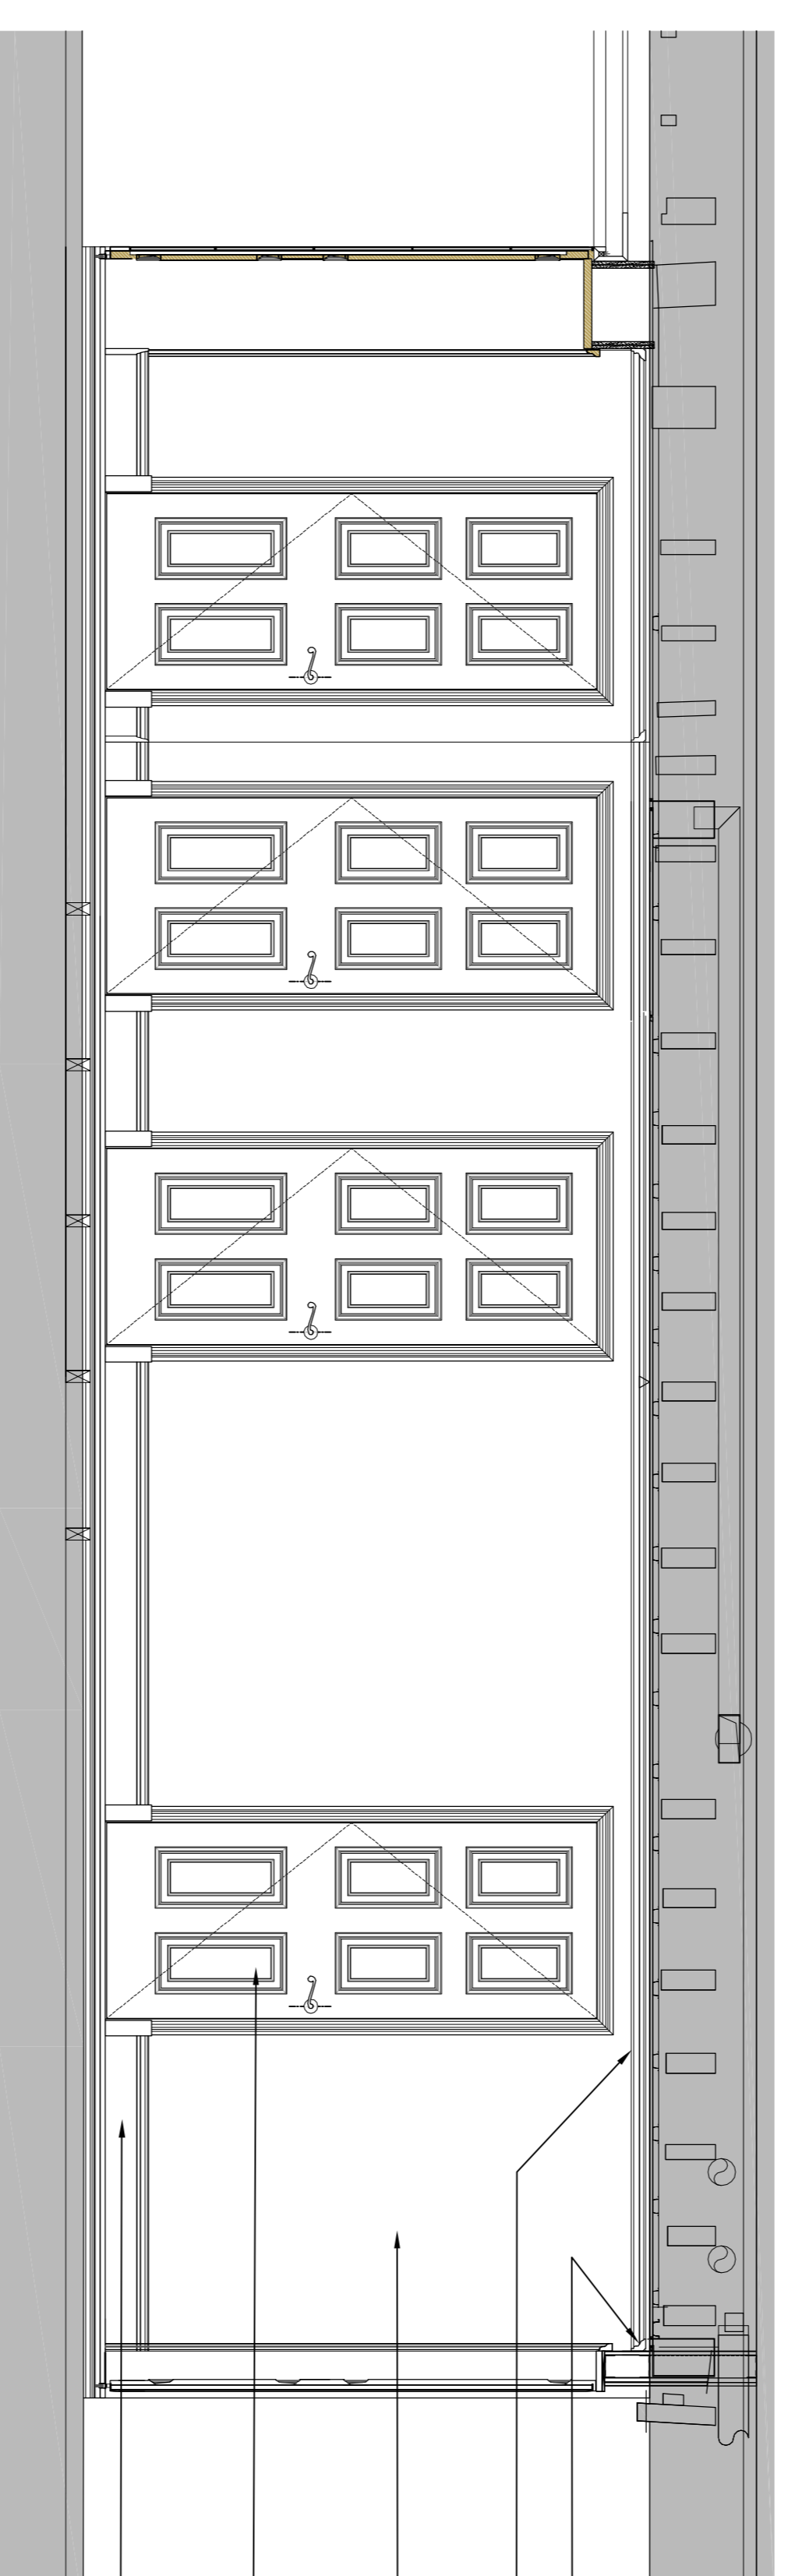

S.05 ELEVATION B  
Scale: 1:25 @ A1

- Plaster cornice
- Suspended plasterboard ceiling
- Wall paper finish to walls
- Painted timber door with painted architrave and plinth detail
- Painted timber skirting

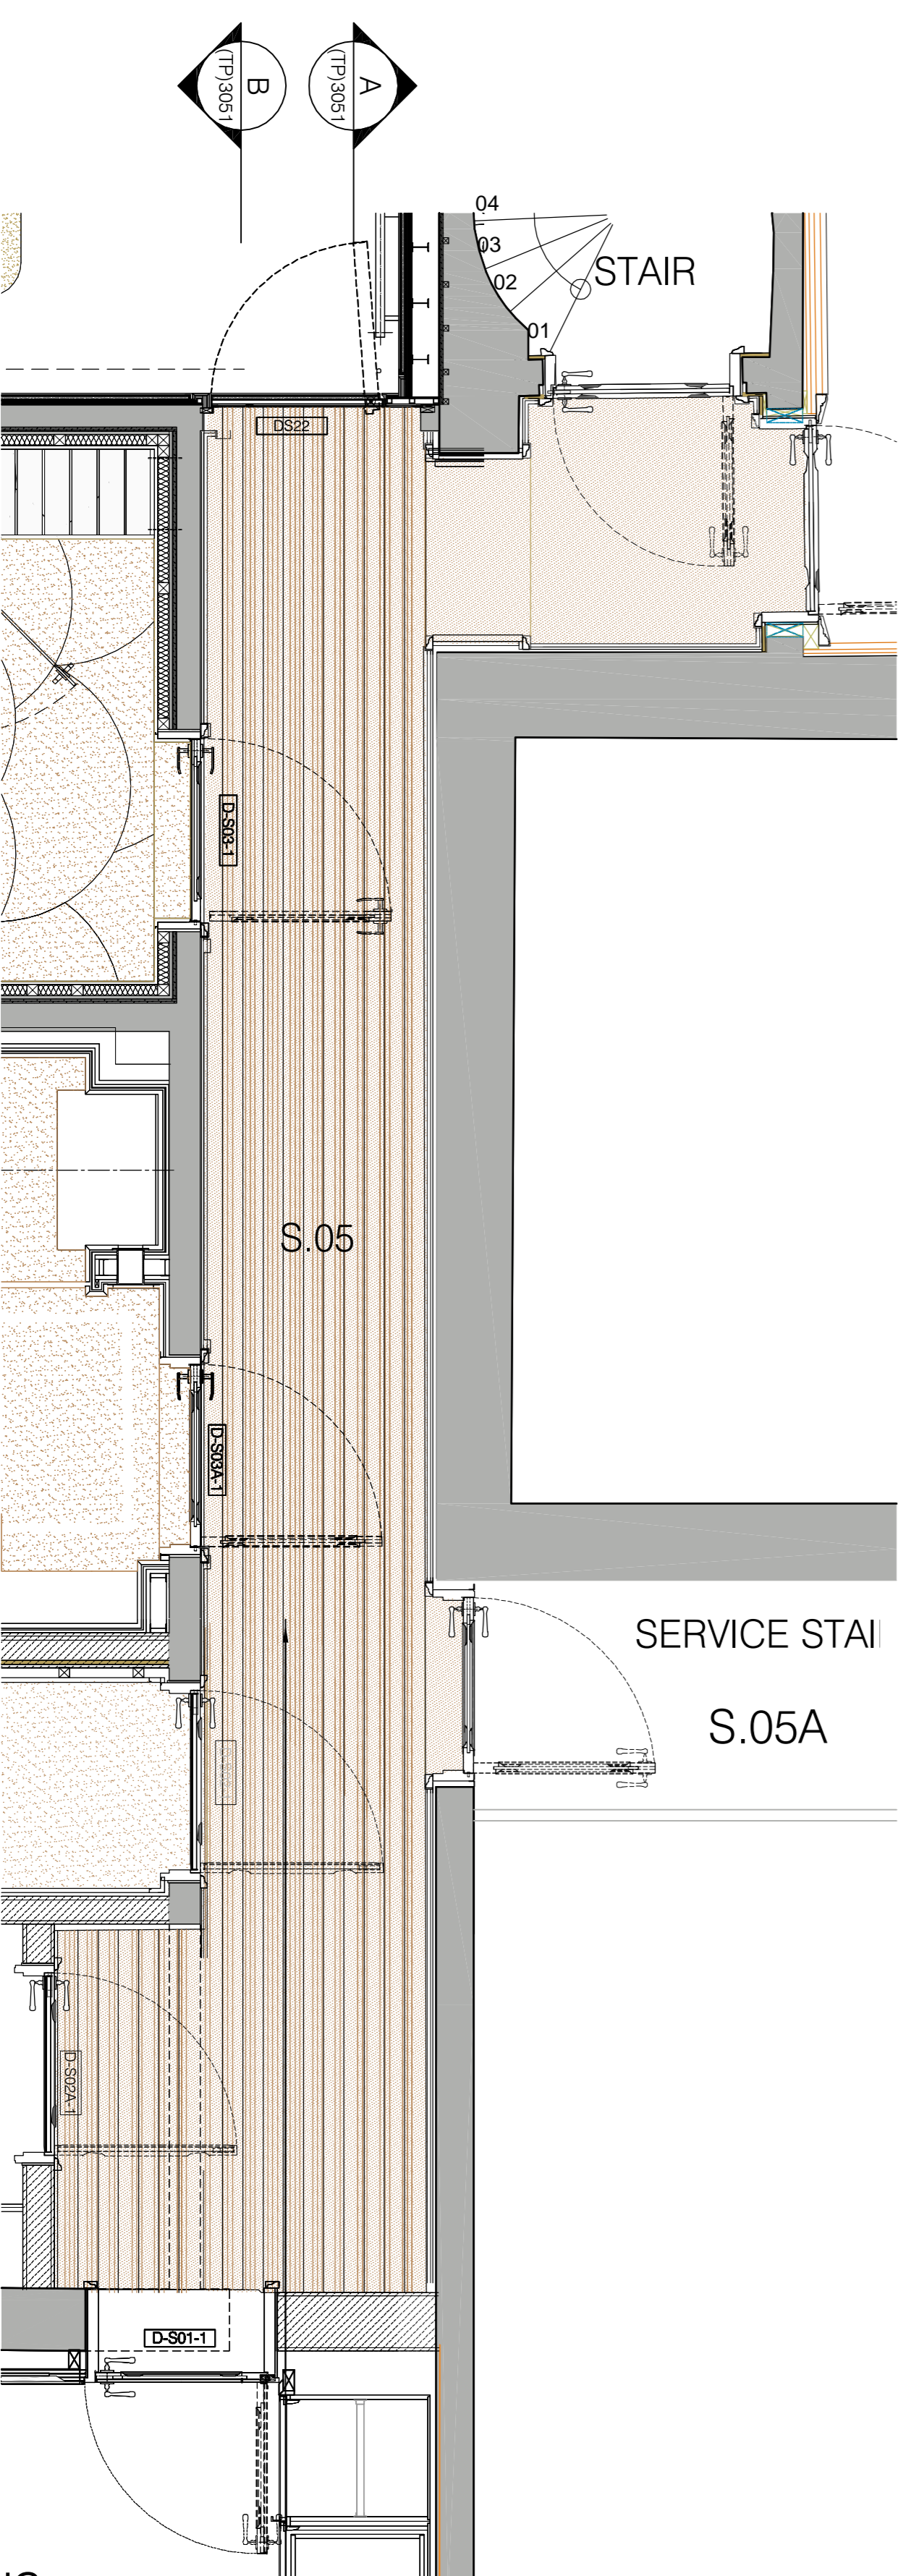

S.05 CORRIDOR PLAN  
Scale: 1:25 @ A1

- Marble floor finish
- Service Stai S.05A
- Stair

**APPROVAL**

**Owen Architects**

One House  
1 St James Square  
London E8H 4JH

+44 (0) 20 7608 2899 T  
+44 (0) 20 7608 0788 F  
info@owenarchitects.co.uk

PROJECT:		363 - PROJECT H	
DRAWING TITLE:		S.05 CORRIDOR PLAN & ELEVATIONS - SCHEME 2	
DATE:	22.08.14	SCALE:	1:25 @ A1; 1:50 @ A3
PROJ. No:	363	SERIES:	TP
		DRAWING No:	3051
		REV:	02