


NOTES:  
Contractor not to scale, use figured dimensions only. All dimensions to be verified on site prior to the commencement of any work or the production of any shop drawing. This drawing to be read in conjunction with all related drawings and any other relevant information.

KEY Category A trees  
in RED

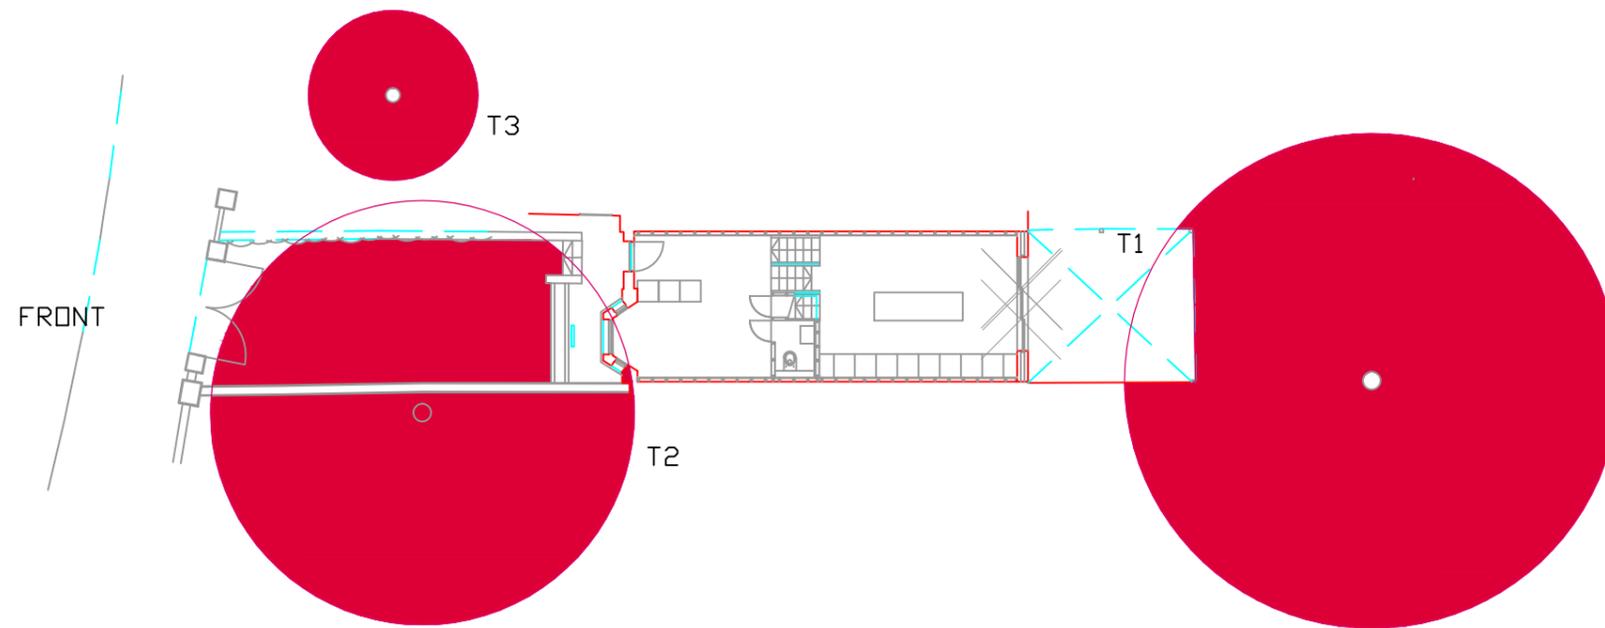

Job title  
4B PARKHILL ROAD  
LONDON  
NW3

**r.howorth & co. ltd**  
chartered building surveyors  
chartered arboriculturists  
primrose hill business centre  
london,  
NW1 8HX

tel: 020 3556 6685

email: mail@howorth.london  
web: www.howorth.london

scale 1:200 @ A3

date 26.9.14

drawn by RNH

drg. TREE PLAN

rev.B