



REVISIONS		
Rev.	Date	By
-	-	-

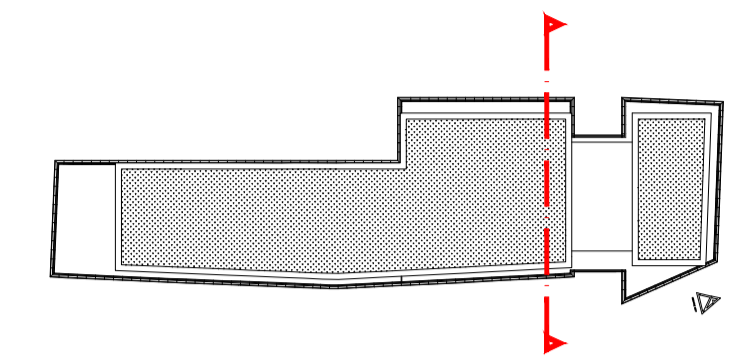

Key Plan

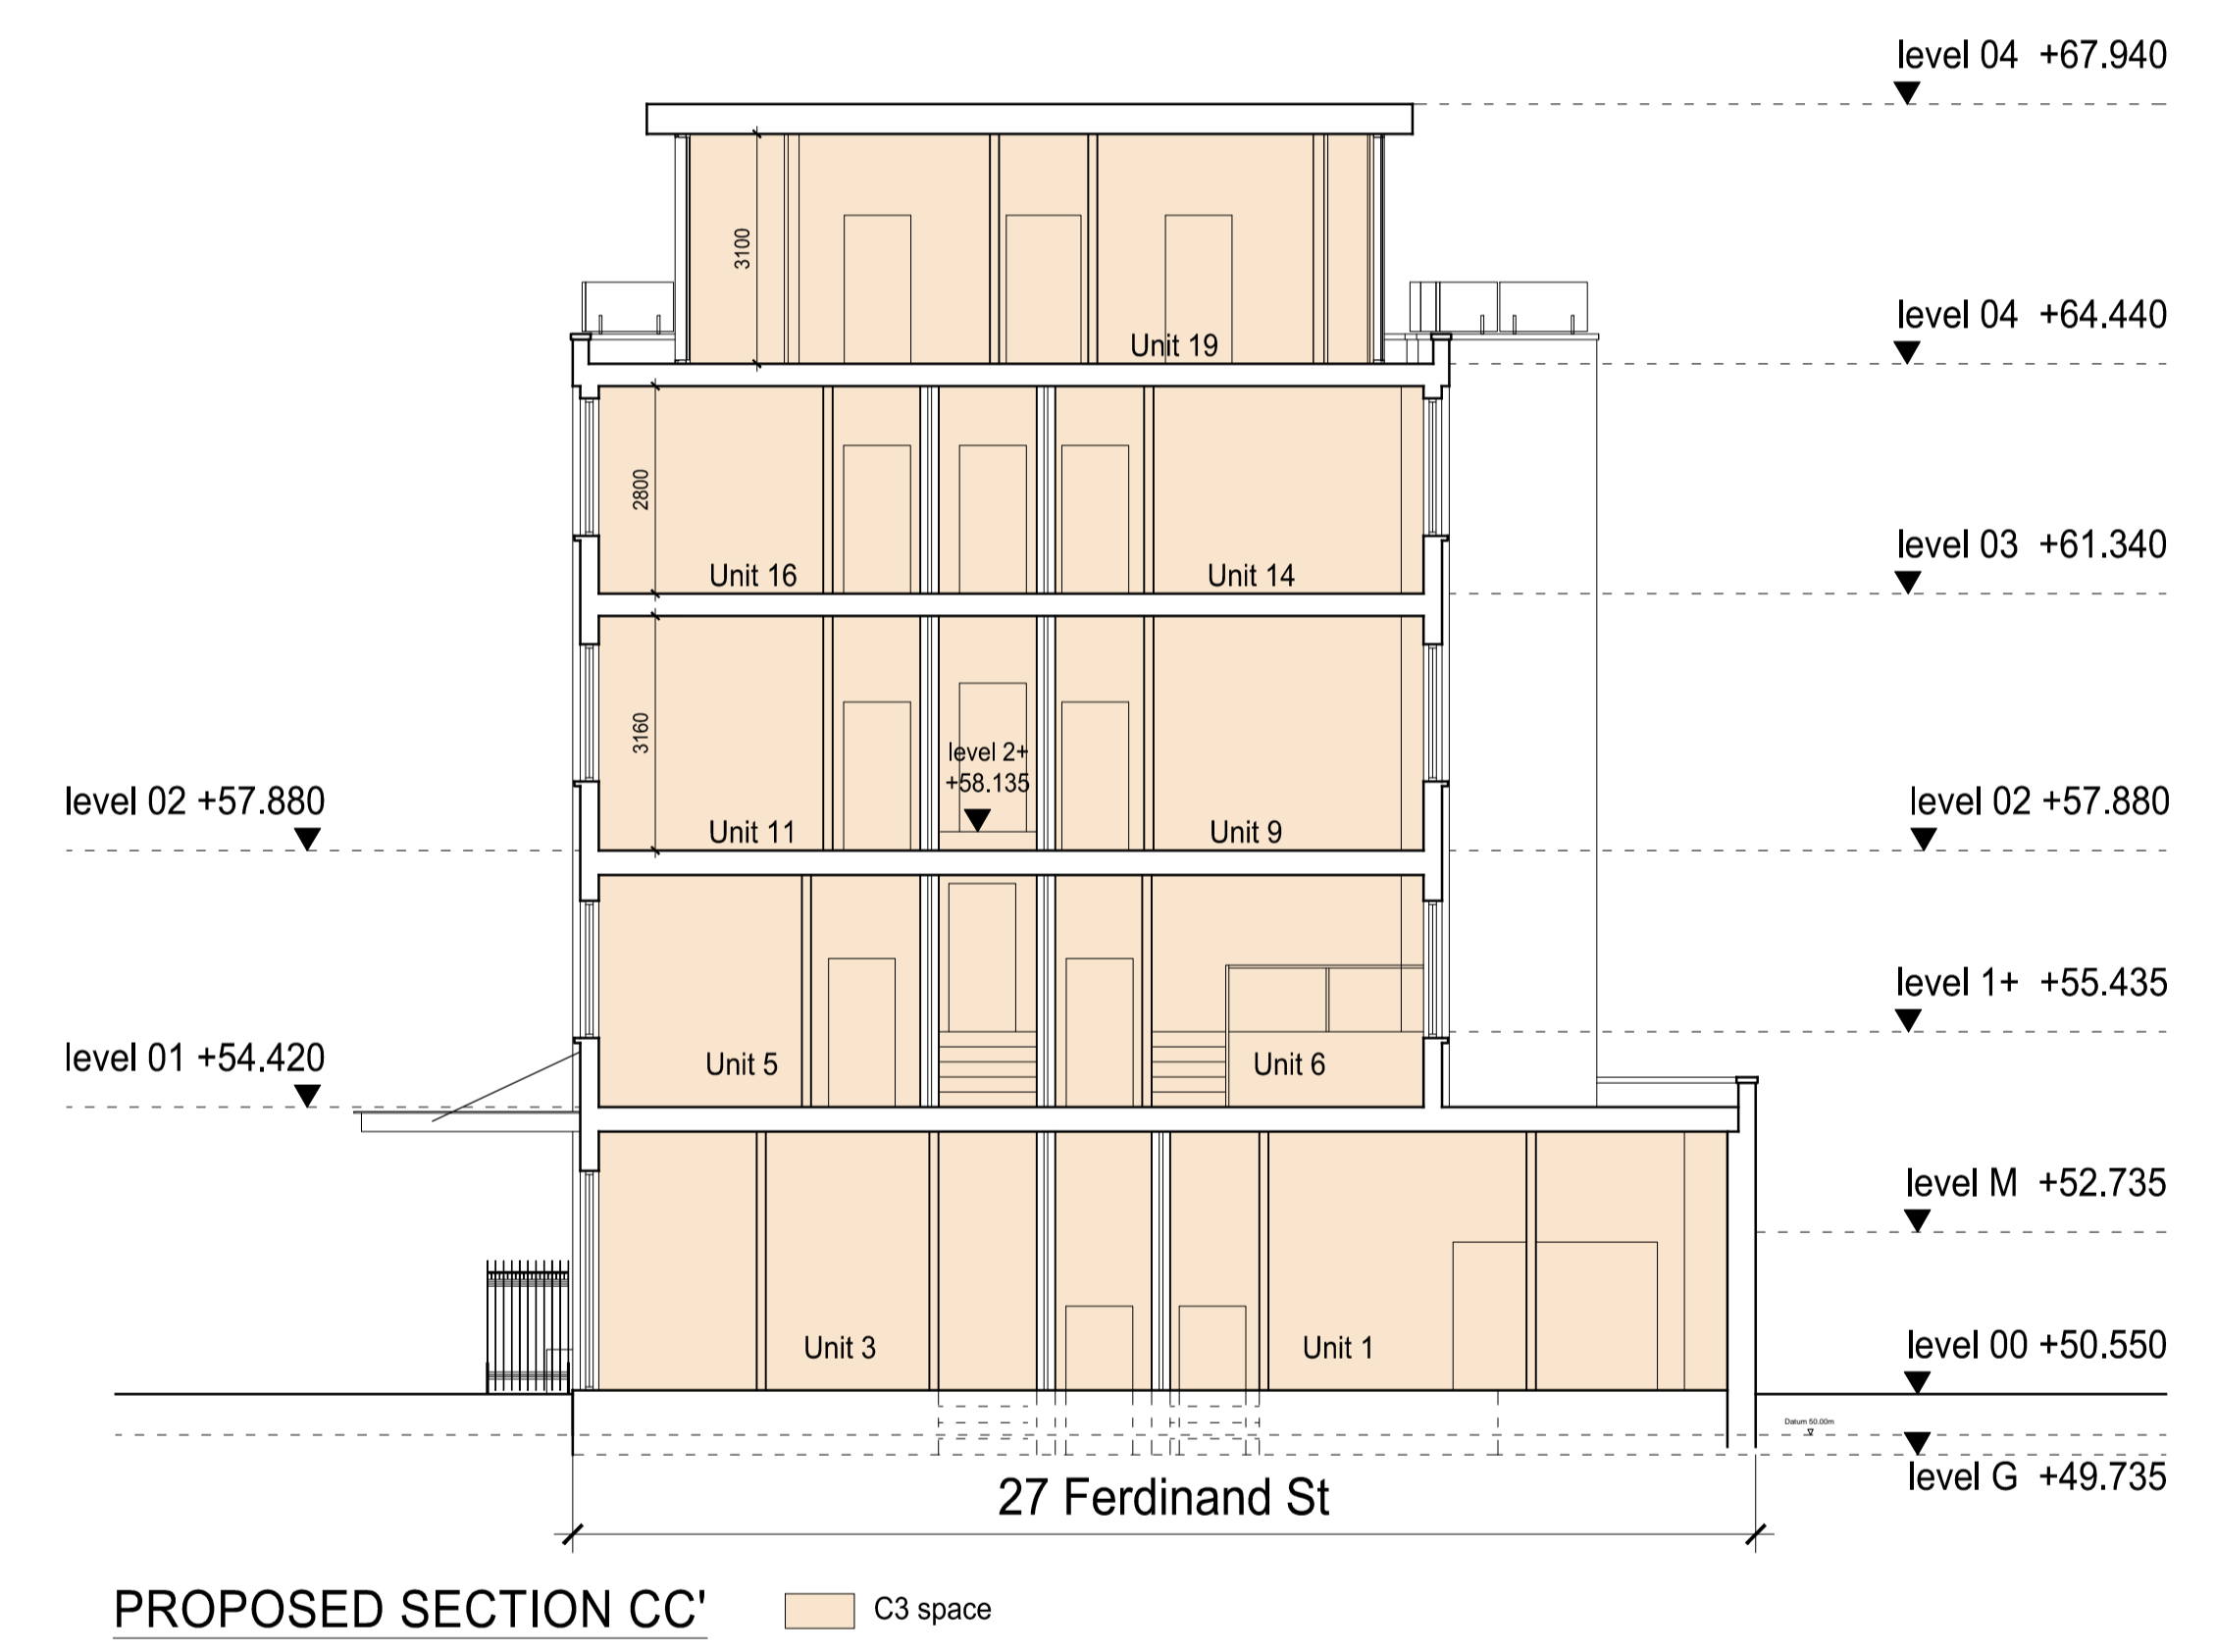

PROPOSED SECTION CC' C3 space

PLANNING APPLICATION

ALL DIMENSIONS TO BE CHECKED ON SITE
WORK TO FIGURED DIMENSIONS ONLY
REPORT DISCREPANCIES TO THE ARCHITECT
AT ONCE BEFORE PROCEEDING

Contemporary Design Solutions

46 Great Marlborough Street
London
W1F 7JW
Telephone: 020 7494 9000 Fax: 020 7494 4944

Client
WARMHAZE LTD

Project Title
All Residential C3 New Build
17, 27 & 25 Ferdinand Street,
LONDON NW1

Drawing Title
Proposed Section CC'
All Residential Scheme

Scale	1: 100@A1, 1:200@A3	Date	December 2014
Drawn	SP	Checked	DL
Drawing No.	141205-A(GA)302		Rev.
			-



CAD plot date: 16 Jan 2015 - 03:46pm