


REVISIONS		
Rev.	Date	By

- KEY**
-  Extensive Green Roof
 -  Printed Concrete (dark)
 -  Printed Concrete (light)
 -  Grass Turf
 -  Cor-ten Steel Palisade

- Herbaceous (on Grass turf):**
- Anemone x Hybrida
 - Epimedium x versicolor
 - “Sulphureum”
 - Waldsteinia ternata

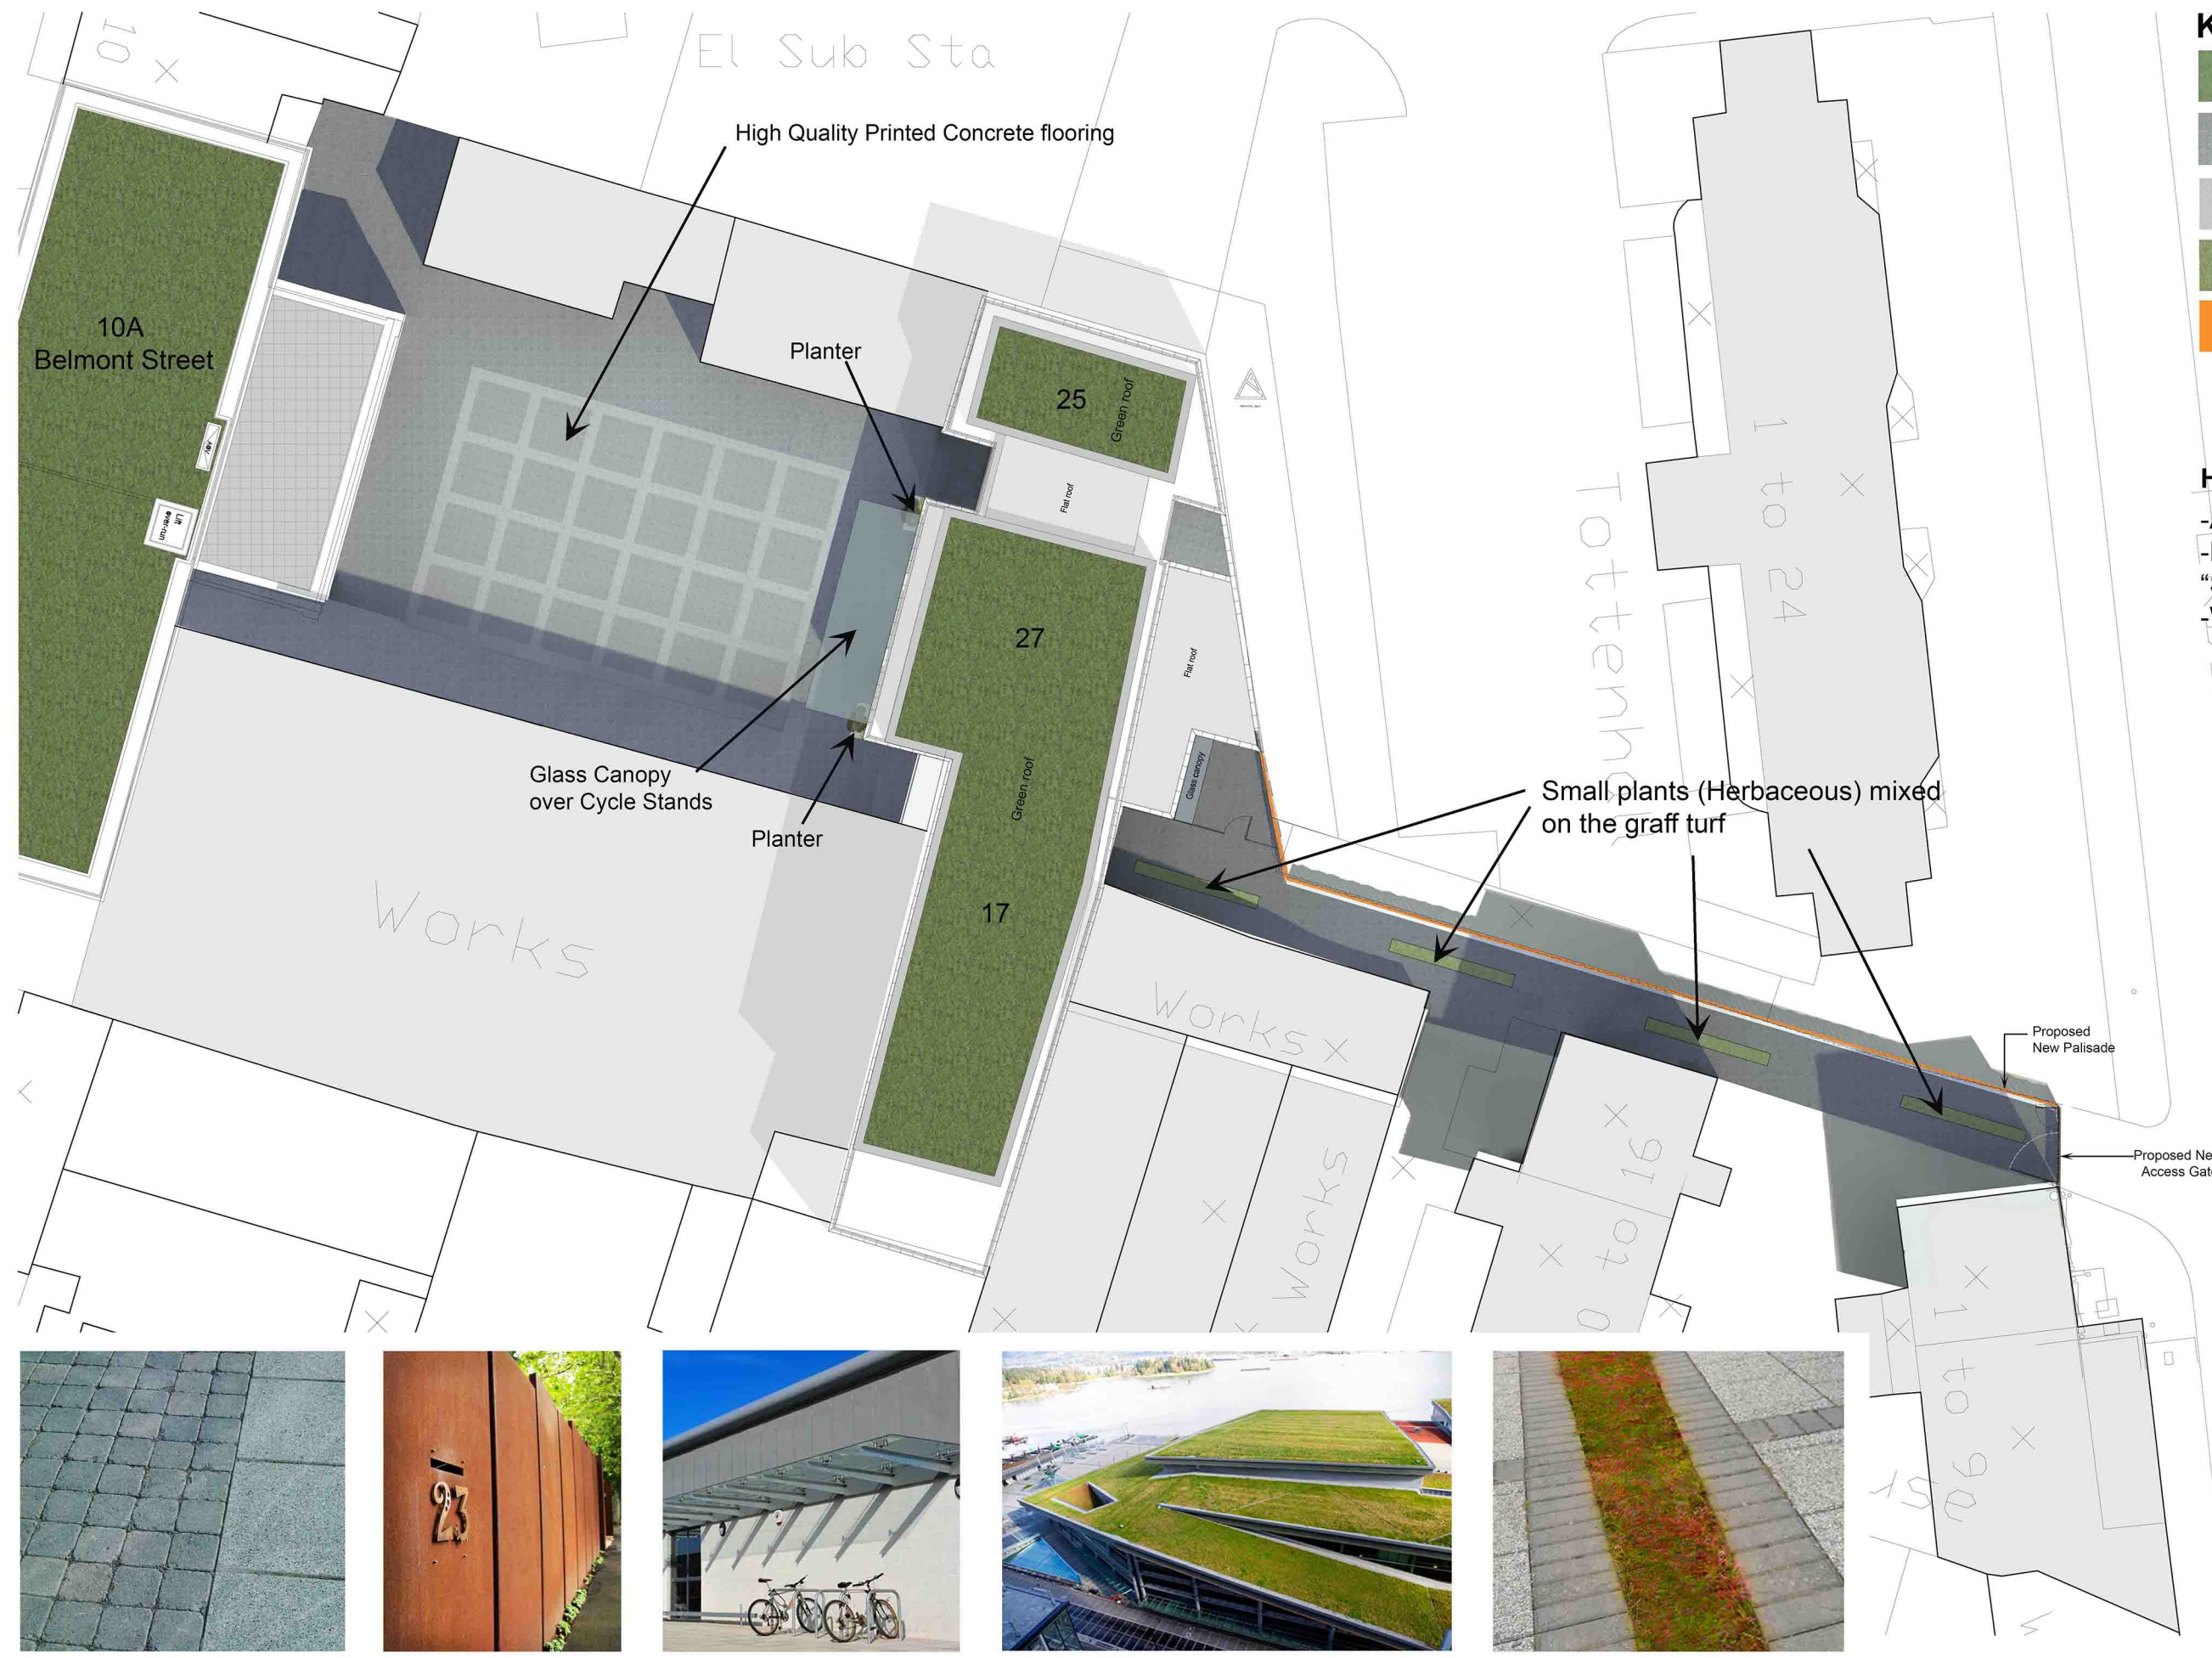

PLANNING APPLICATION

ALL DIMENSIONS TO BE CHECKED ON SITE
 WORK TO FIGURED DIMENSIONS ONLY
 REPORT DISCREPANCIES TO THE ARCHITECT
 AT ONCE BEFORE PROCEEDING

Contemporary Design Solutions



Client

WARMHAZE LTD

Project Title
 All Residential C3 New Build
 17, 27 & 25 Ferdinand Street,
 LONDON NW1

Drawing Title


Proposed Landscape Plan
 All Residential Scheme

Scale 1: 150@A1, 300@A3 Date December 2014
 Drawn SP Checked DL
 Drawing No. Rev.

141205-A(LA)001



H.Q. Printed Concrete (dark and light)

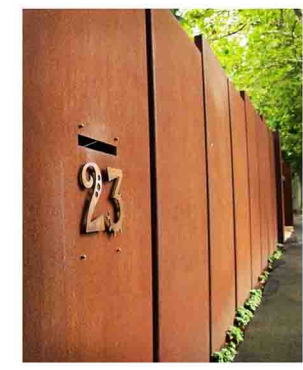

Cor-ten Steel Palisade



Glass Canopy over Cycle Stands



Extensive Green Roof



Graff Turf

