



REVISIONS

Rev. Date By

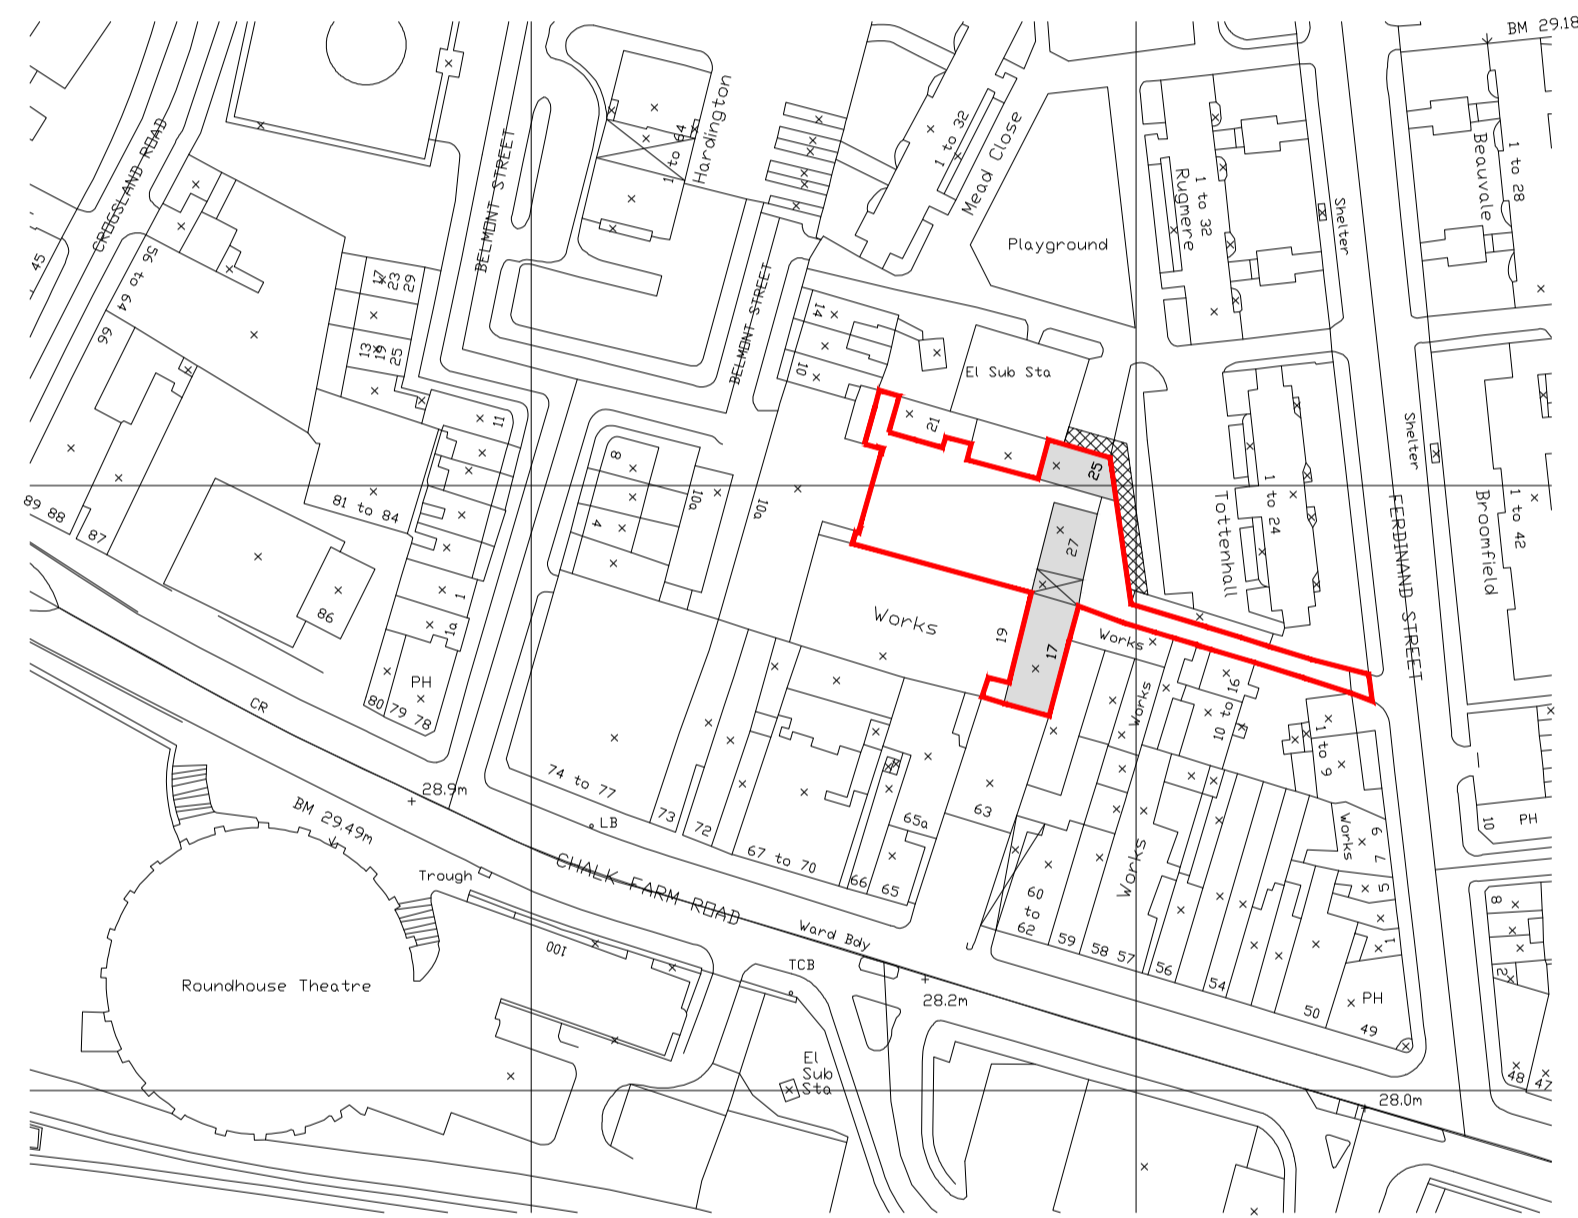

Crown Copyright. All rights reserved. Licence Number 100020449  
Scale 1:1250

**EXISTING SITE LOCATION MAP**

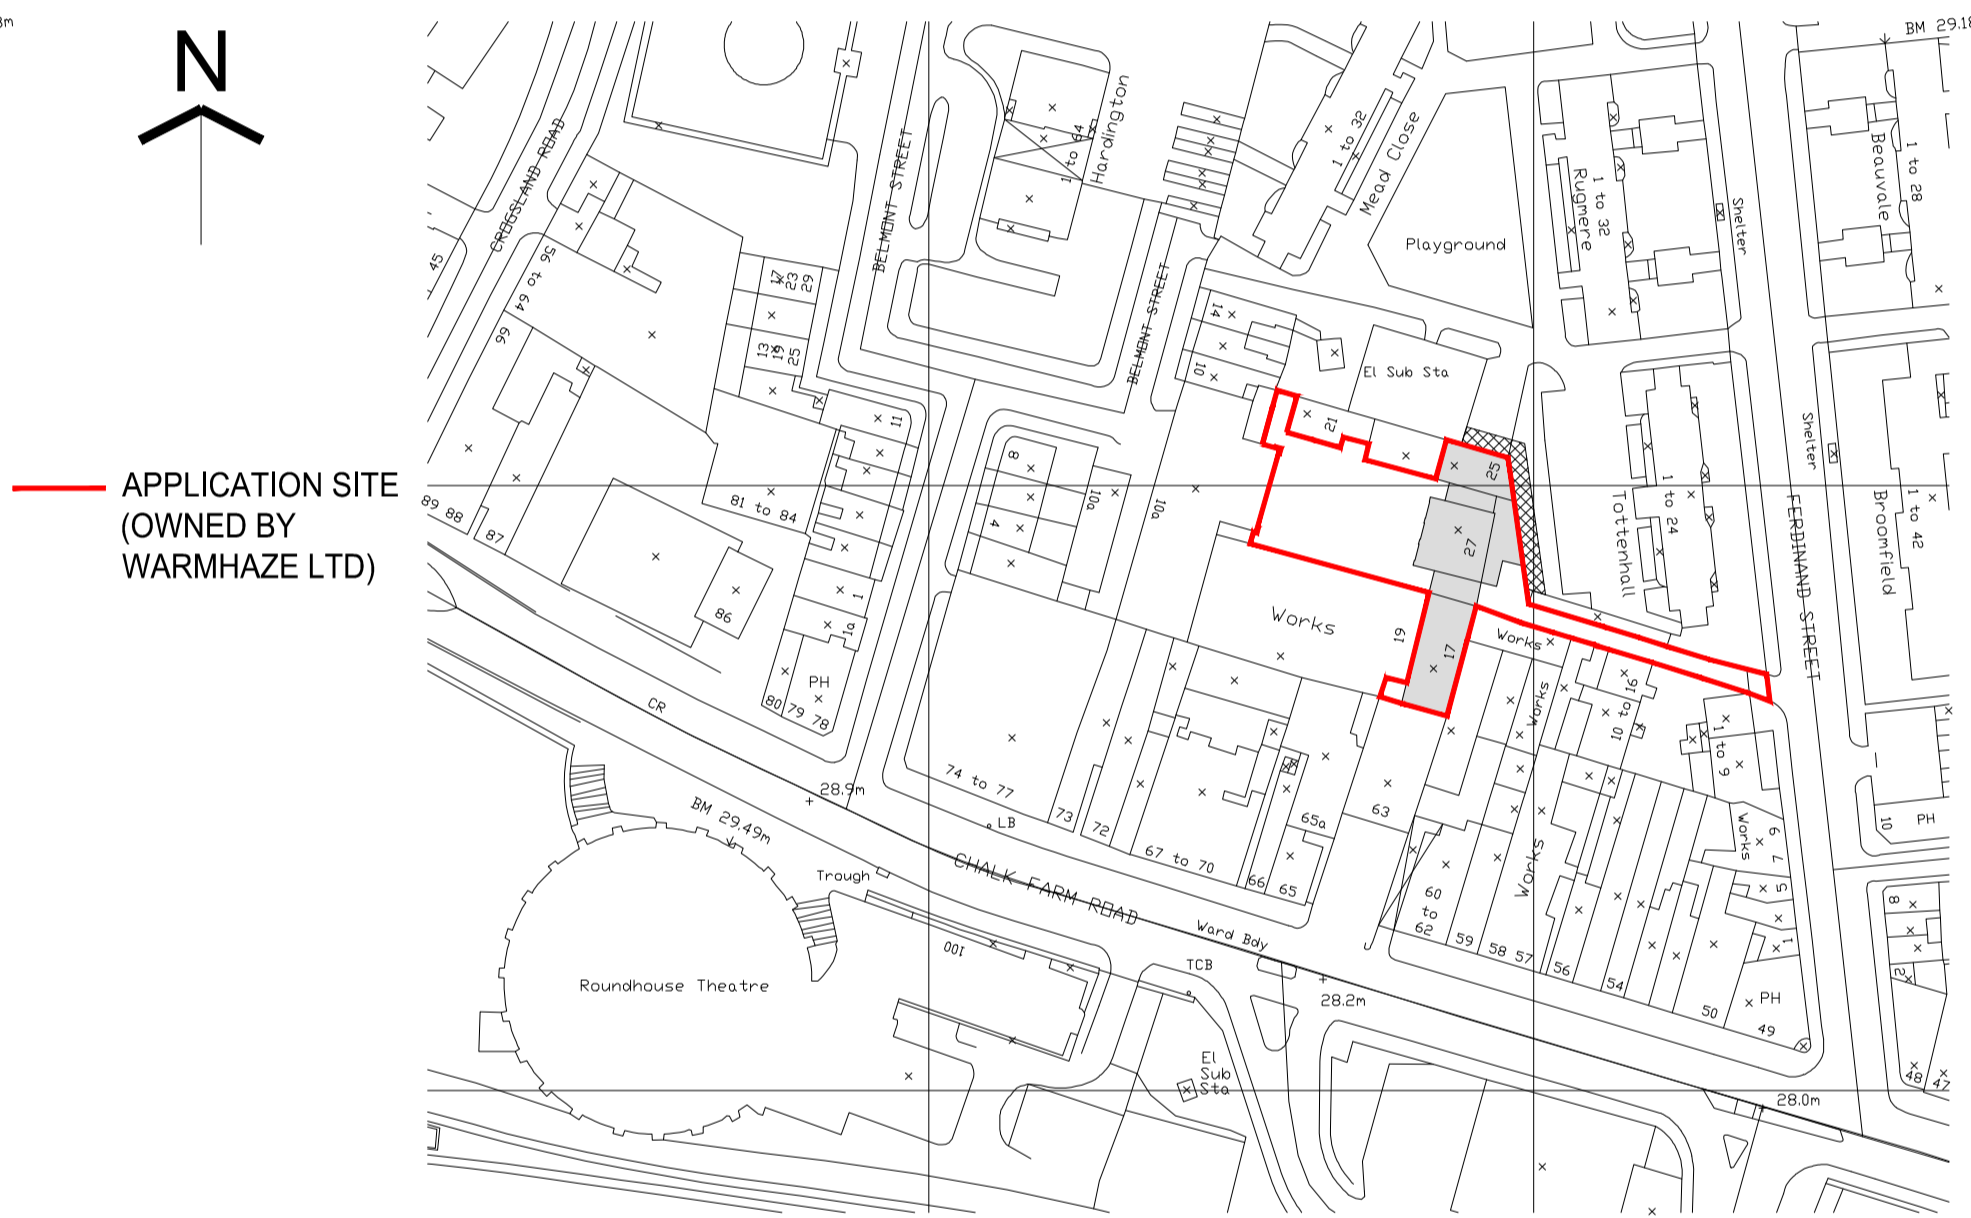

Crown Copyright. All rights reserved. Licence Number 100020449  
Scale 1:1250

**PROPOSED SITE LOCATION MAP**

APPLICATION SITE  
(OWNED BY  
WARMHAZE LTD)

**PLANNING APPLICATION**

ALL DIMENSIONS TO BE CHECKED ON SITE  
WORK TO FIGURED DIMENSIONS ONLY  
REPORT DISCREPANCIES TO THE ARCHITECT  
AT ONCE BEFORE PROCEEDING

Contemporary Design Solutions



46 Great Marlborough Street  
London  
W1F 7JW  
Telephone: 020 7494 9000 Fax: 020 7494 4944

Client

**WARMHAZE LTD**

Project Title

All Residential C3 New Build  
17, 27 & 25 Ferdinand Street,  
LONDON NW1

Drawing Title

Existing & Proposed Site Location Plan  
All Residential Scheme

Scale 1: 1250 @ A1 Date December 2014

Drawn	SP	Checked	DL
Drawing No.		Rev.	

**141205-A(SO)001**

CAD plot date: 11 Feb 2015 - 05:11pm

