



Notes


THIS SURVEY HAS BEEN PREPARED WITH A SCALING ACCURACY FOR A PLOT AT A SCALE OF 1/50
 ALL LEVELS ARE IN METRES DERIVED FROM GPS TRANSFORMATION OSGM02
 THE CO-ORDINATES ARE DERIVED FROM THE ORDNANCE SURVEY ACTIVE STATION NETWORK OSTM02 (BASE STATION ST01)

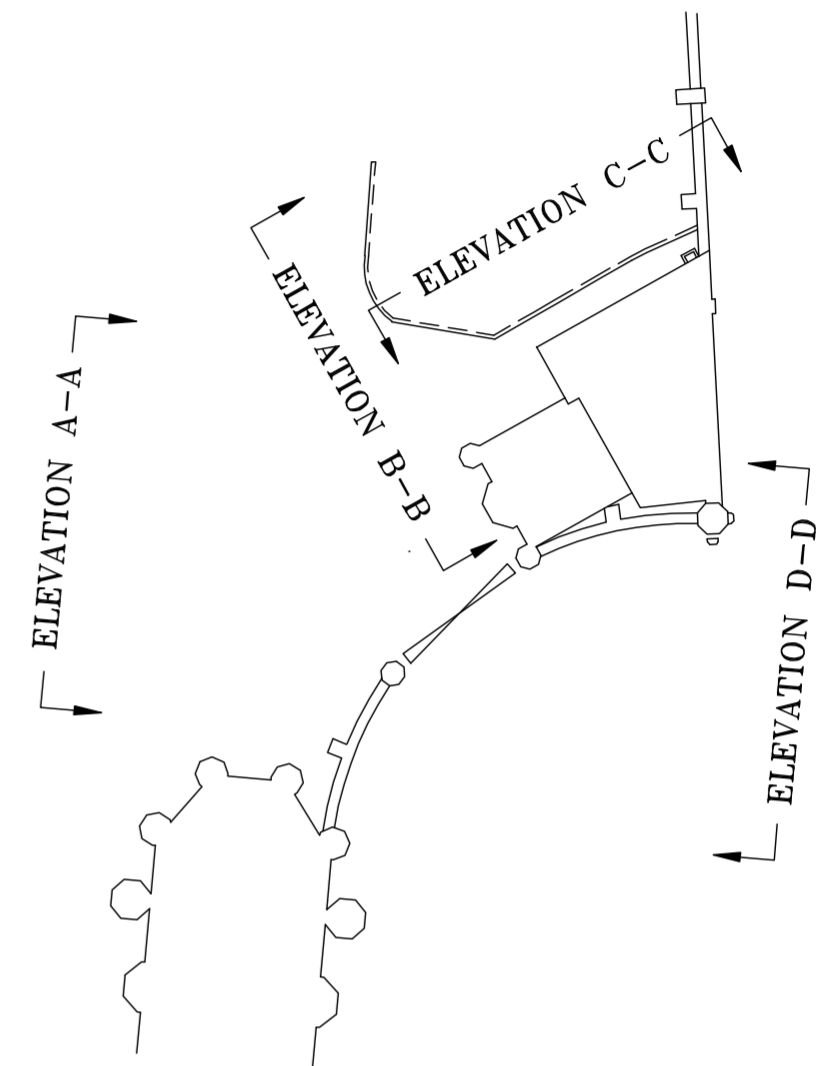

KEY PLAN

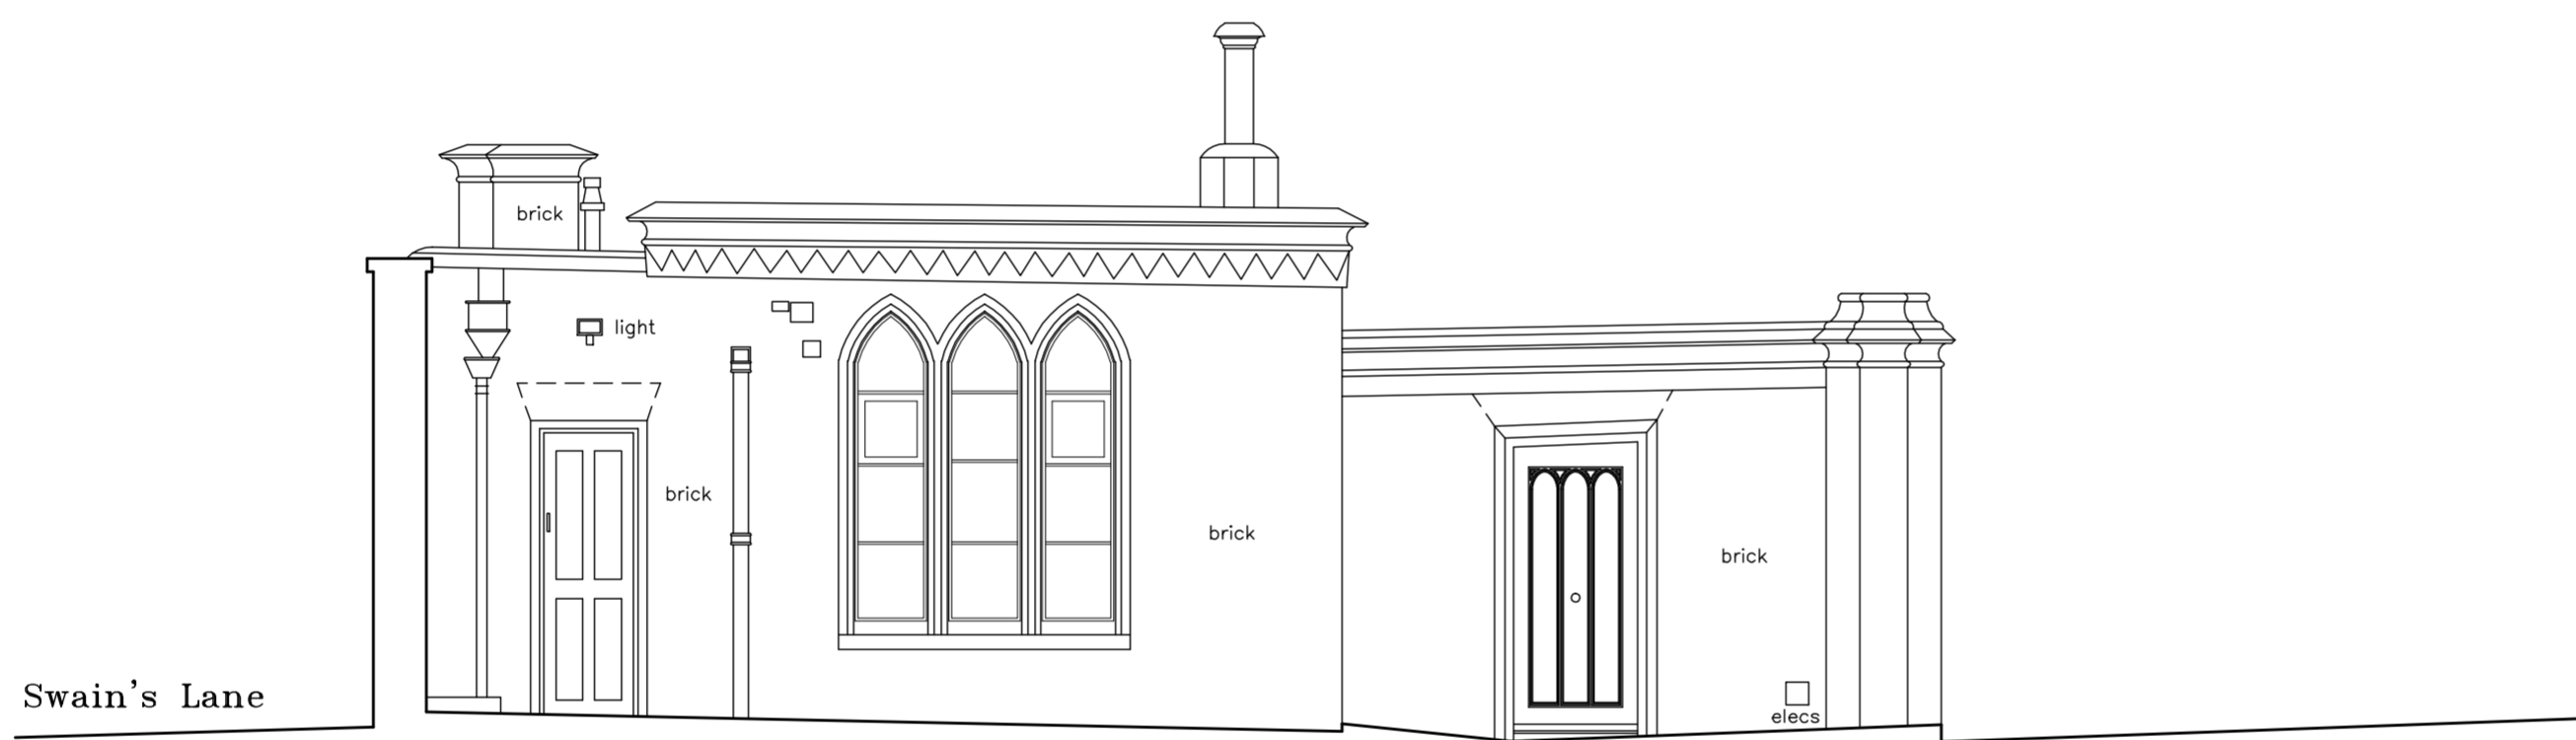

ELEVATION C - C
 (True View) 87.00m A.O.D

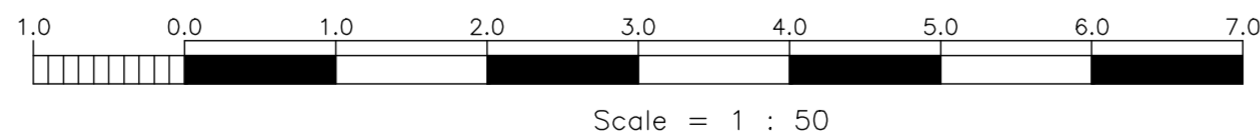

AEM/RRJ © ON CENTRE SURVEYS LTD. 2014 ACAD

job **PROPOSED MAUSOLEUM
 HIGHGATE CEMETERY
 SWAIN'S LANE
 LONDON
 N6 6PJ**

client **CRAIG HAMILTON ARCHITECTES**

title ELEVATION C-C	dwg no. 22395A-3-3
------------------------	-----------------------

scale 1/50	date 09/07/14
---------------	------------------

ON CENTRE SURVEYS LTD.
 LAND & BUILDING SURVEYORS
 GEODETIC ENGINEERS
 2 CHARLES COURT, BUDBROOKE ROAD, WARWICK CV34 5LZ
 TEL: 01926 494294
 E-MAIL: info@oncentre.co.uk
 A member of The Survey Association