

**BASEMENT PLAN
AS EXISTING**

Courtyard

kitchen

restaurant

pantry

restaurant


store

store

store

Existing metal ducting to the roof

A3

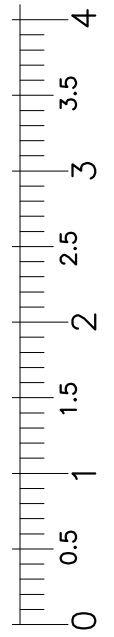

Yiannis Pareas Chartered Architects
82 Mill Lane
London NW6 1NL
Tel 020 7431 5022 fax 020 7435 6571

28 CHURCH ROW
LONDON NW3 6UP
BASEMENT PLAN
AS EXISTING
SCALE 1:50
DRAWING NO 508/1