


**BASEMENT PLAN
AS PROPOSED**

A3

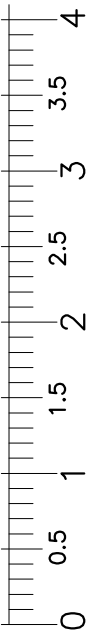

Rev A 01/08/14 revised door and lift removed
 28 CHURCH ROW BASEMENT PLAN
 LONDON NW3 6UP AS PROPOSED
 Yiannis Pareas Chartered Architects
 82 Mill Lane
 London NW6 1NL
 Tel 020 7431 5022 fax 020 7435 6571 SCALE 1:50 DRAWING NO 508/4 A