



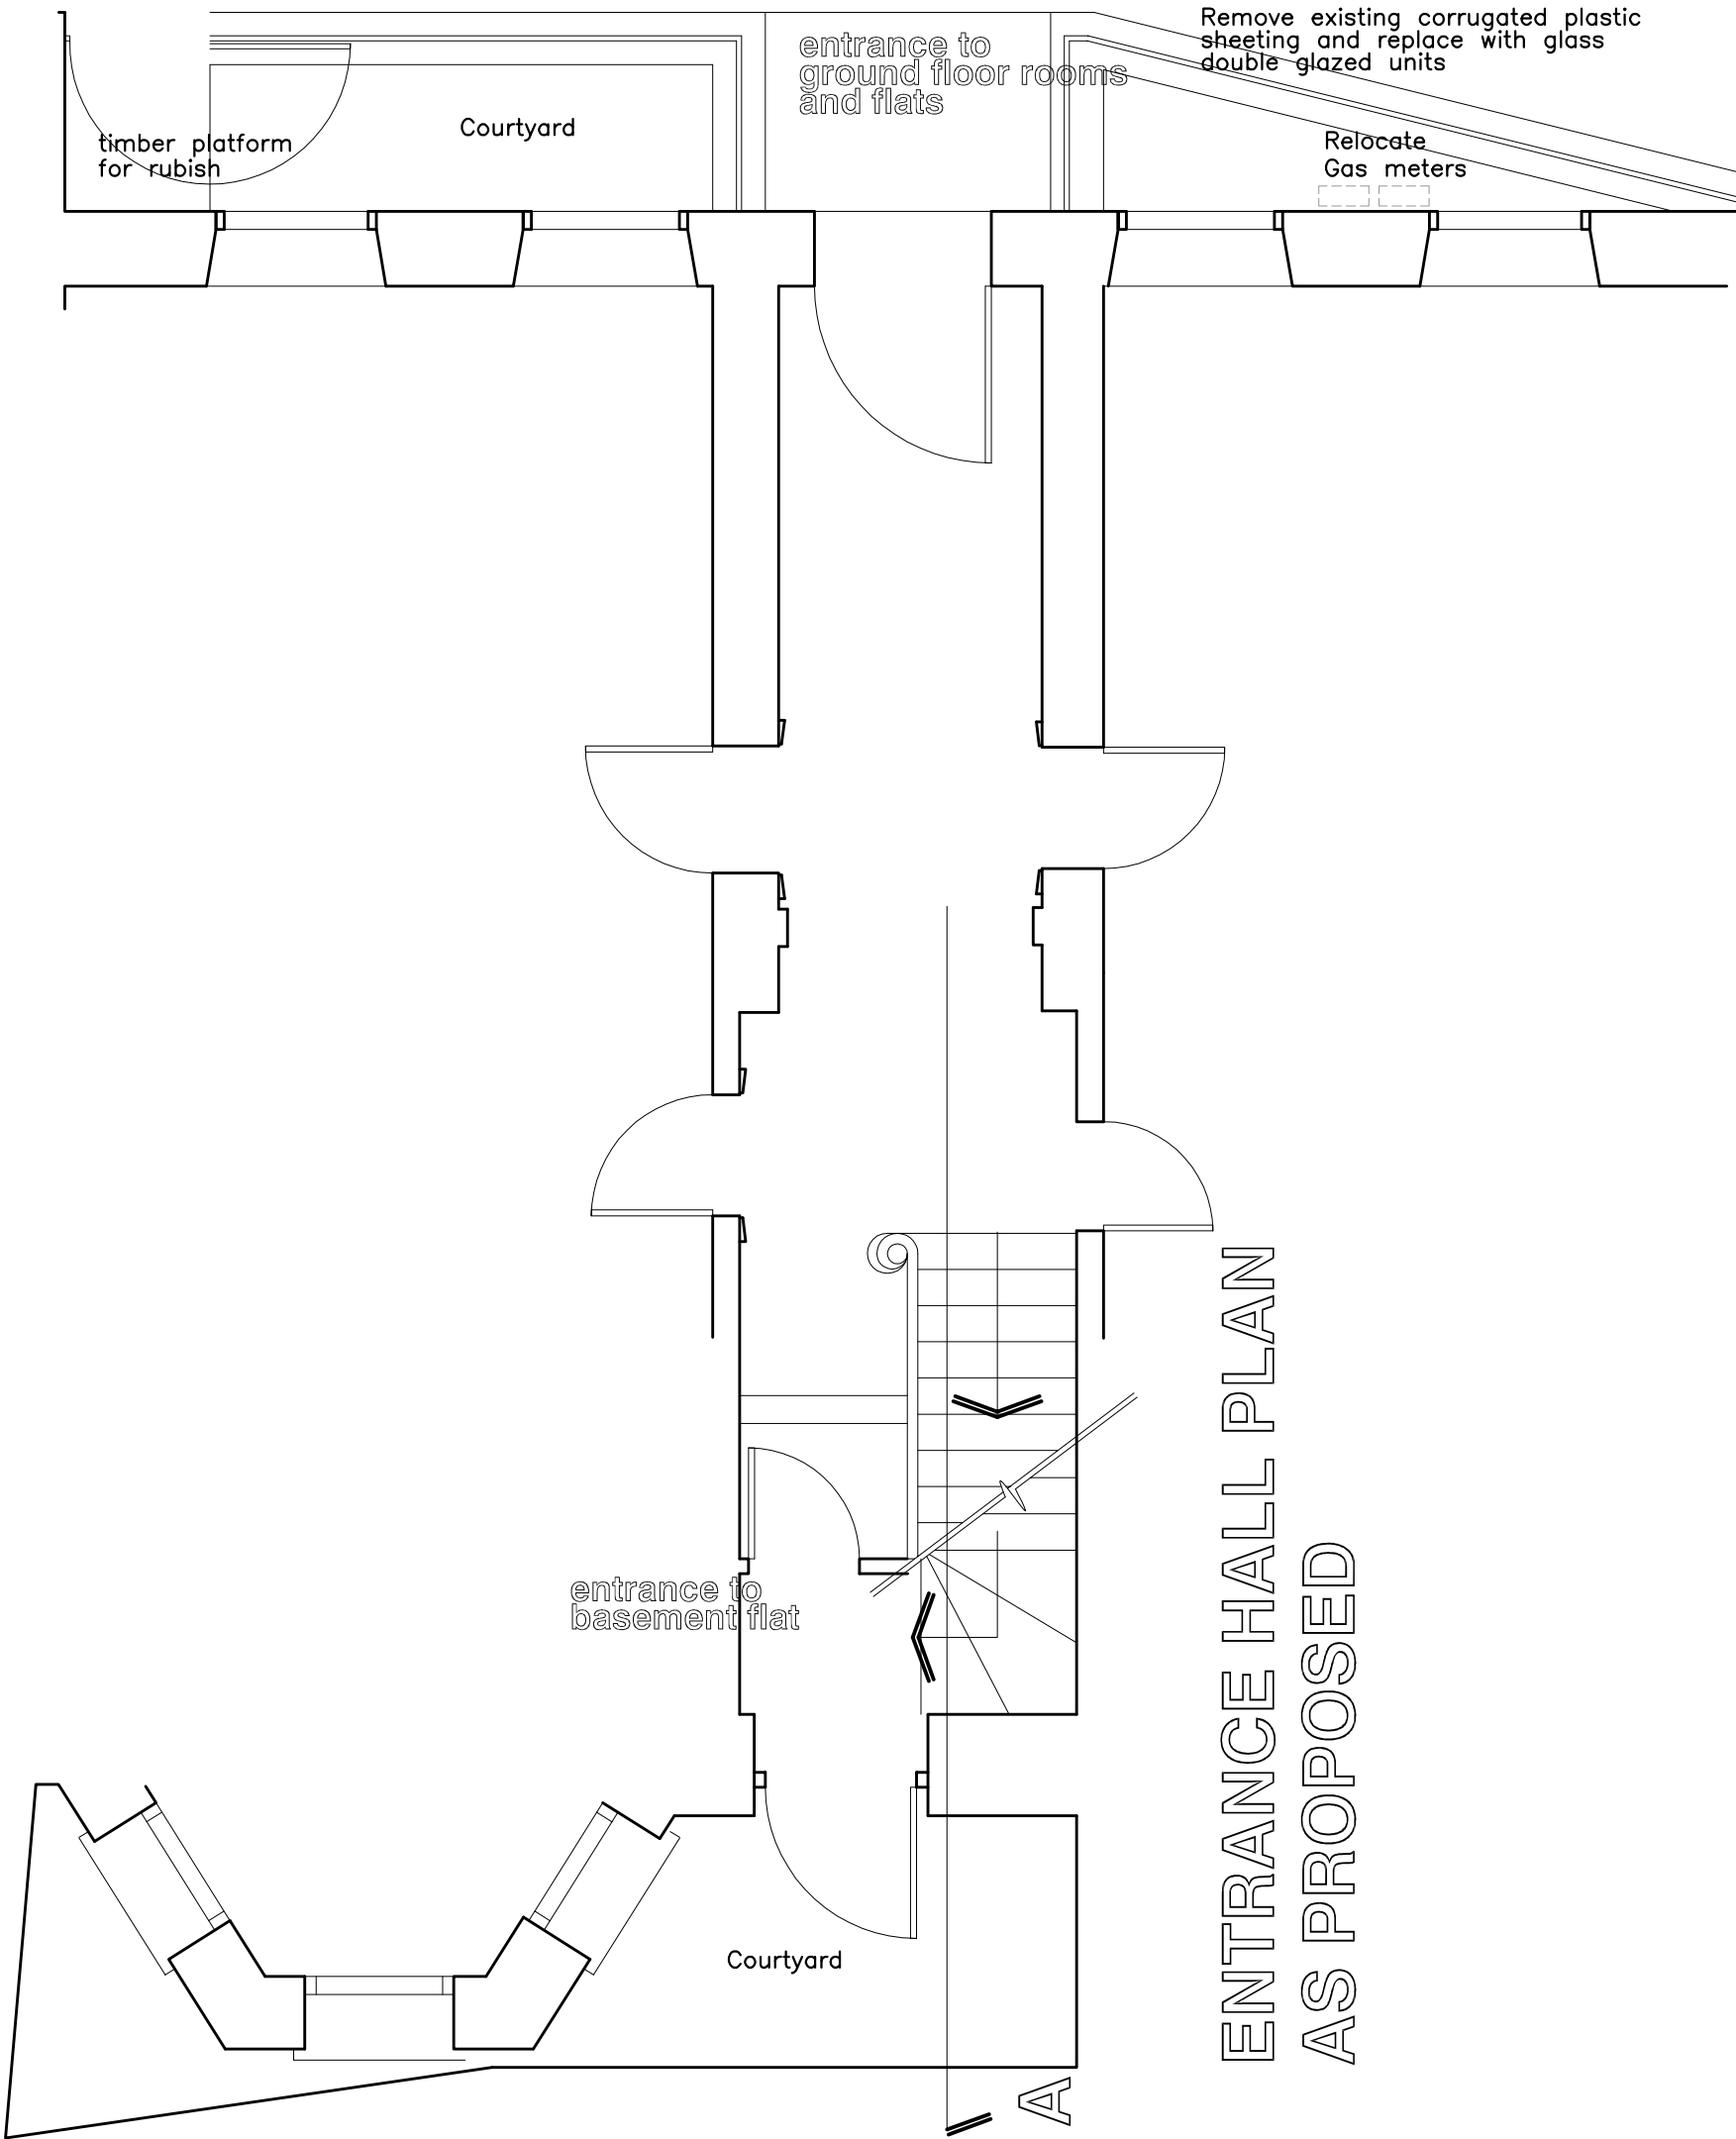

ENTRANCE HALL PLAN
AS PROPOSED

A3

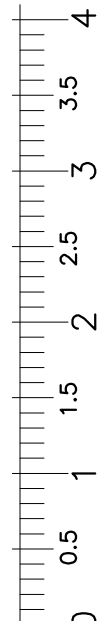

Rev A 01/08/14 timber platform for rubbish added

Yiannis Pareas Chartered Architects
82 Mill Lane
London NW6 1NL
Tel 020 7431 5022 fax 020 7435 6571

28 CHURCH ROW GND FR ENTRANCE
LONDON NW3 6UP AS PROPOSED

SCALE 1:50 DRAWING NO 508/5 A