



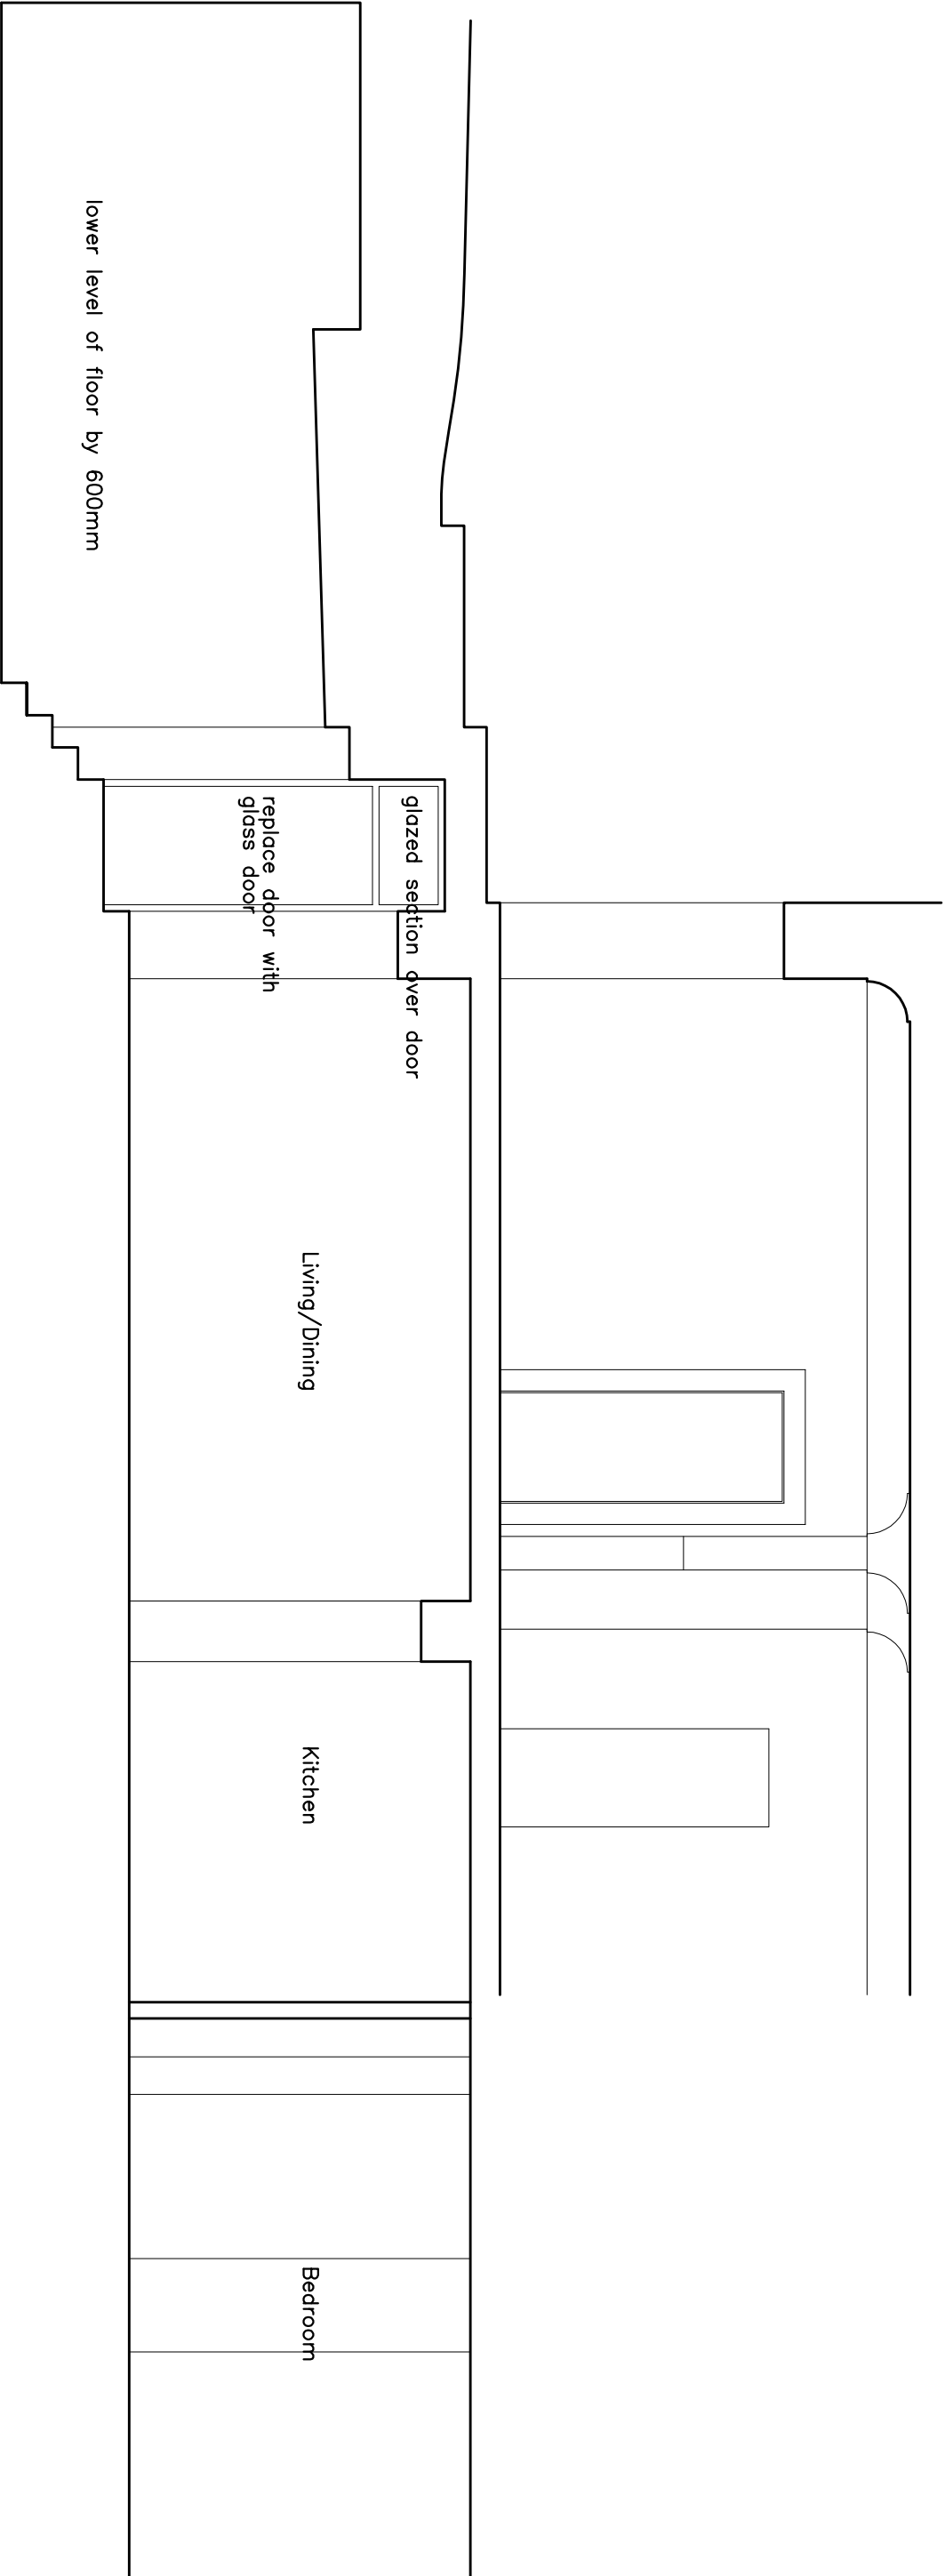

BASEMENT SECTION A - A
AS PROPOSED

A3

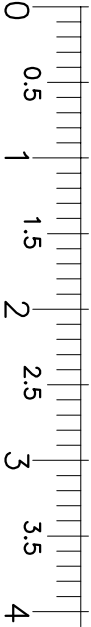

Yiannis Pareas Chartered Architects
82 Mill Lane
London NW6 1NL
Tel 020 7431 5022

fax 020 7435 6571

28 CHURCH ROW
LONDON NW3 6UP

BASEMENT
SECTION A – A
AS PROPOSED
DRAWING NO 508/6