


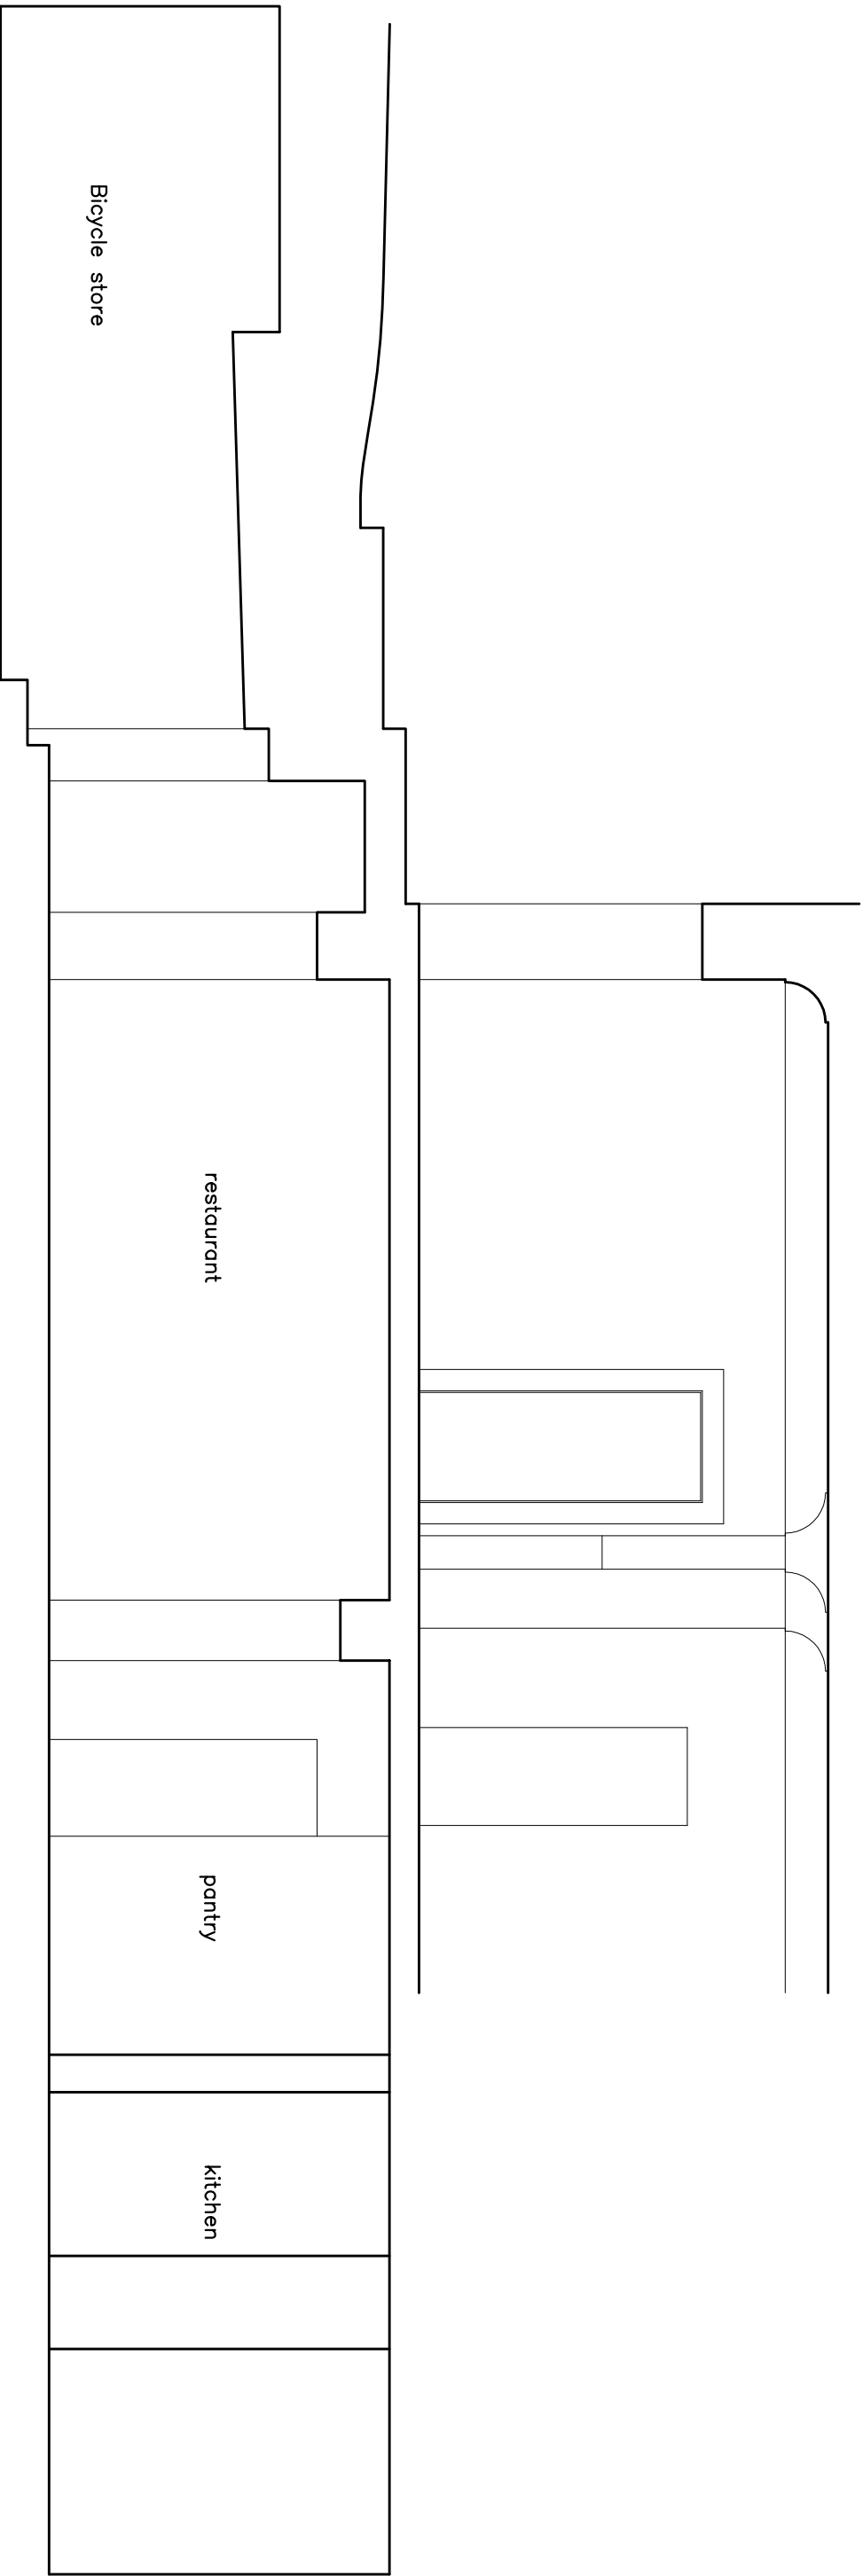


Bicycle store

restaurant

pantry

kitchen

A3

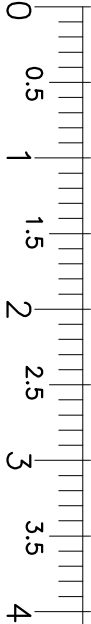

Yiannis Pareas Chartered Architects
82 Mill Lane
London NW6 1NL
Tel 020 7431 5022 fax 020 7435 6571
28 CHURCH ROW
LONDON NW3 6UP
BASEMENT
SECTION A – A
AS EXISTING
DRAWING NO 508/3