


existing door
is solid timber

Photo of existing door




Existing door

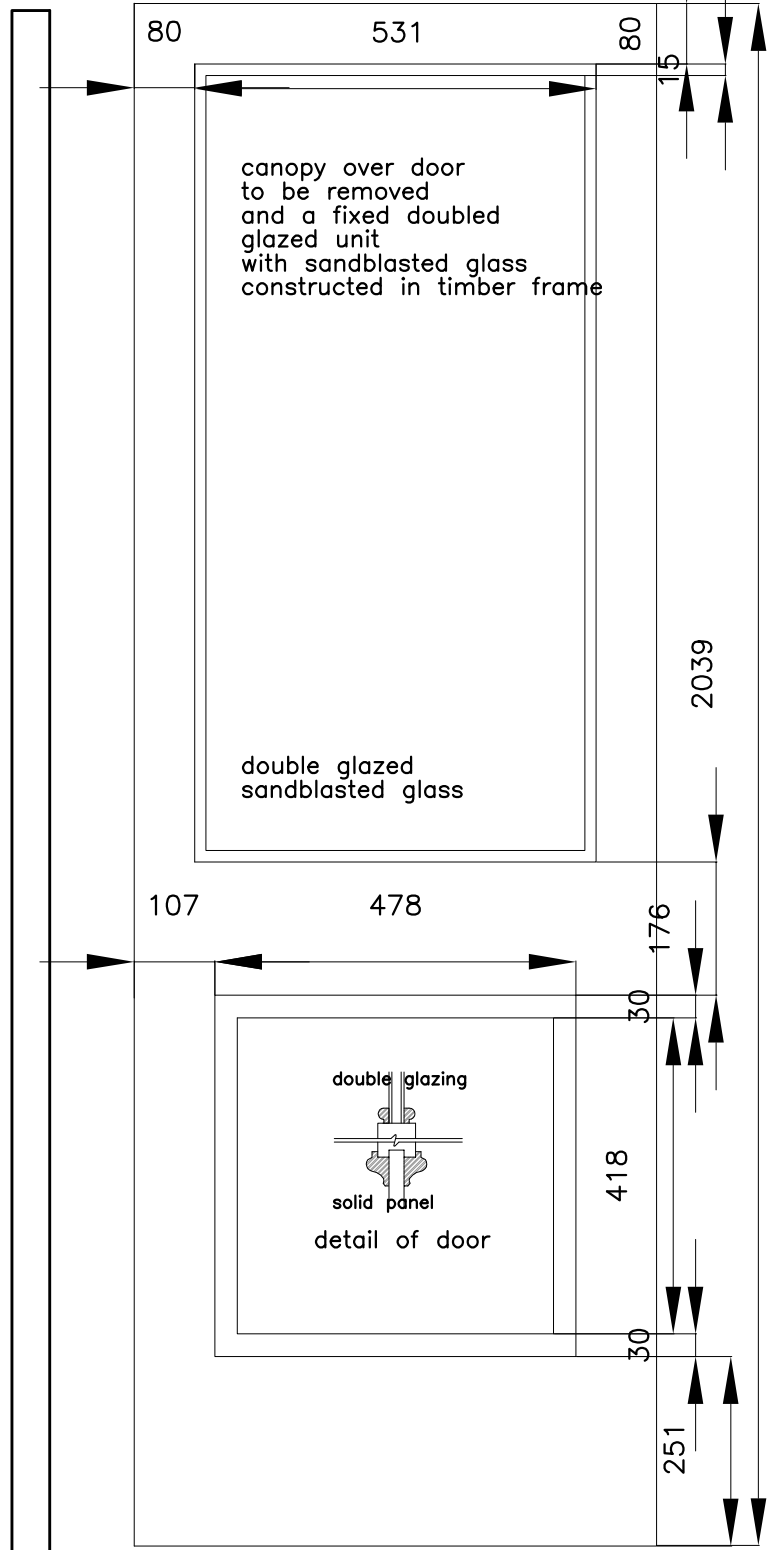

Section
of door

Proposed door

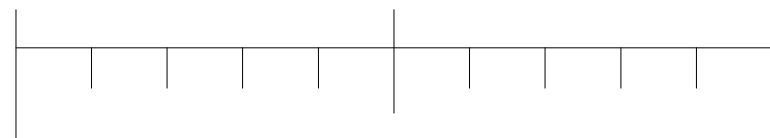

0

0.5

1

A4

Yiannis Pareas Chartered Architects
82 Mill Lane
London NW6 1NL
Tel 020 7431 5022 fax 020 7435 6571

28 CHURCH ROW
LONDON NW3 6UP

SCALE 1:10

REv A 01/08/14 details added

BASEMENT
DOOR
AS PROPOSED

DRAWING NO 508/51A