


The internal security grills  
are to be removed

Secondary glazing to be  
installed internally  
the windows to have  
draught excluders  
as necessary

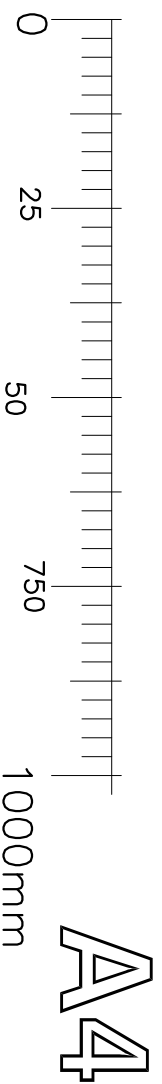

Yiannis Pareas Chartered Architects  
82 Mill Lane  
London NW6 1NL  
Tel 020 7431 5022 fax 020 7435 6571

28 CHURCH ROW  
LONDON NW3 6UP  
SCALE 1:10

BASEMENT  
WINDOW  
AS PROPOSED  
DRAWING NO 508/52