


ORDNANCE SURVEY MAP  
LICENSE NUMBER: 100041040  
PLOT NUMBER: 00406809



SITE LOCATION PLAN - SCALE: 1:1250 @ A3  
SITE AS OUTLINED IN RED  
STARBUCKS COFFEE SHOP, 112-116 New Oxford Street.  
London, WC1A 1HH

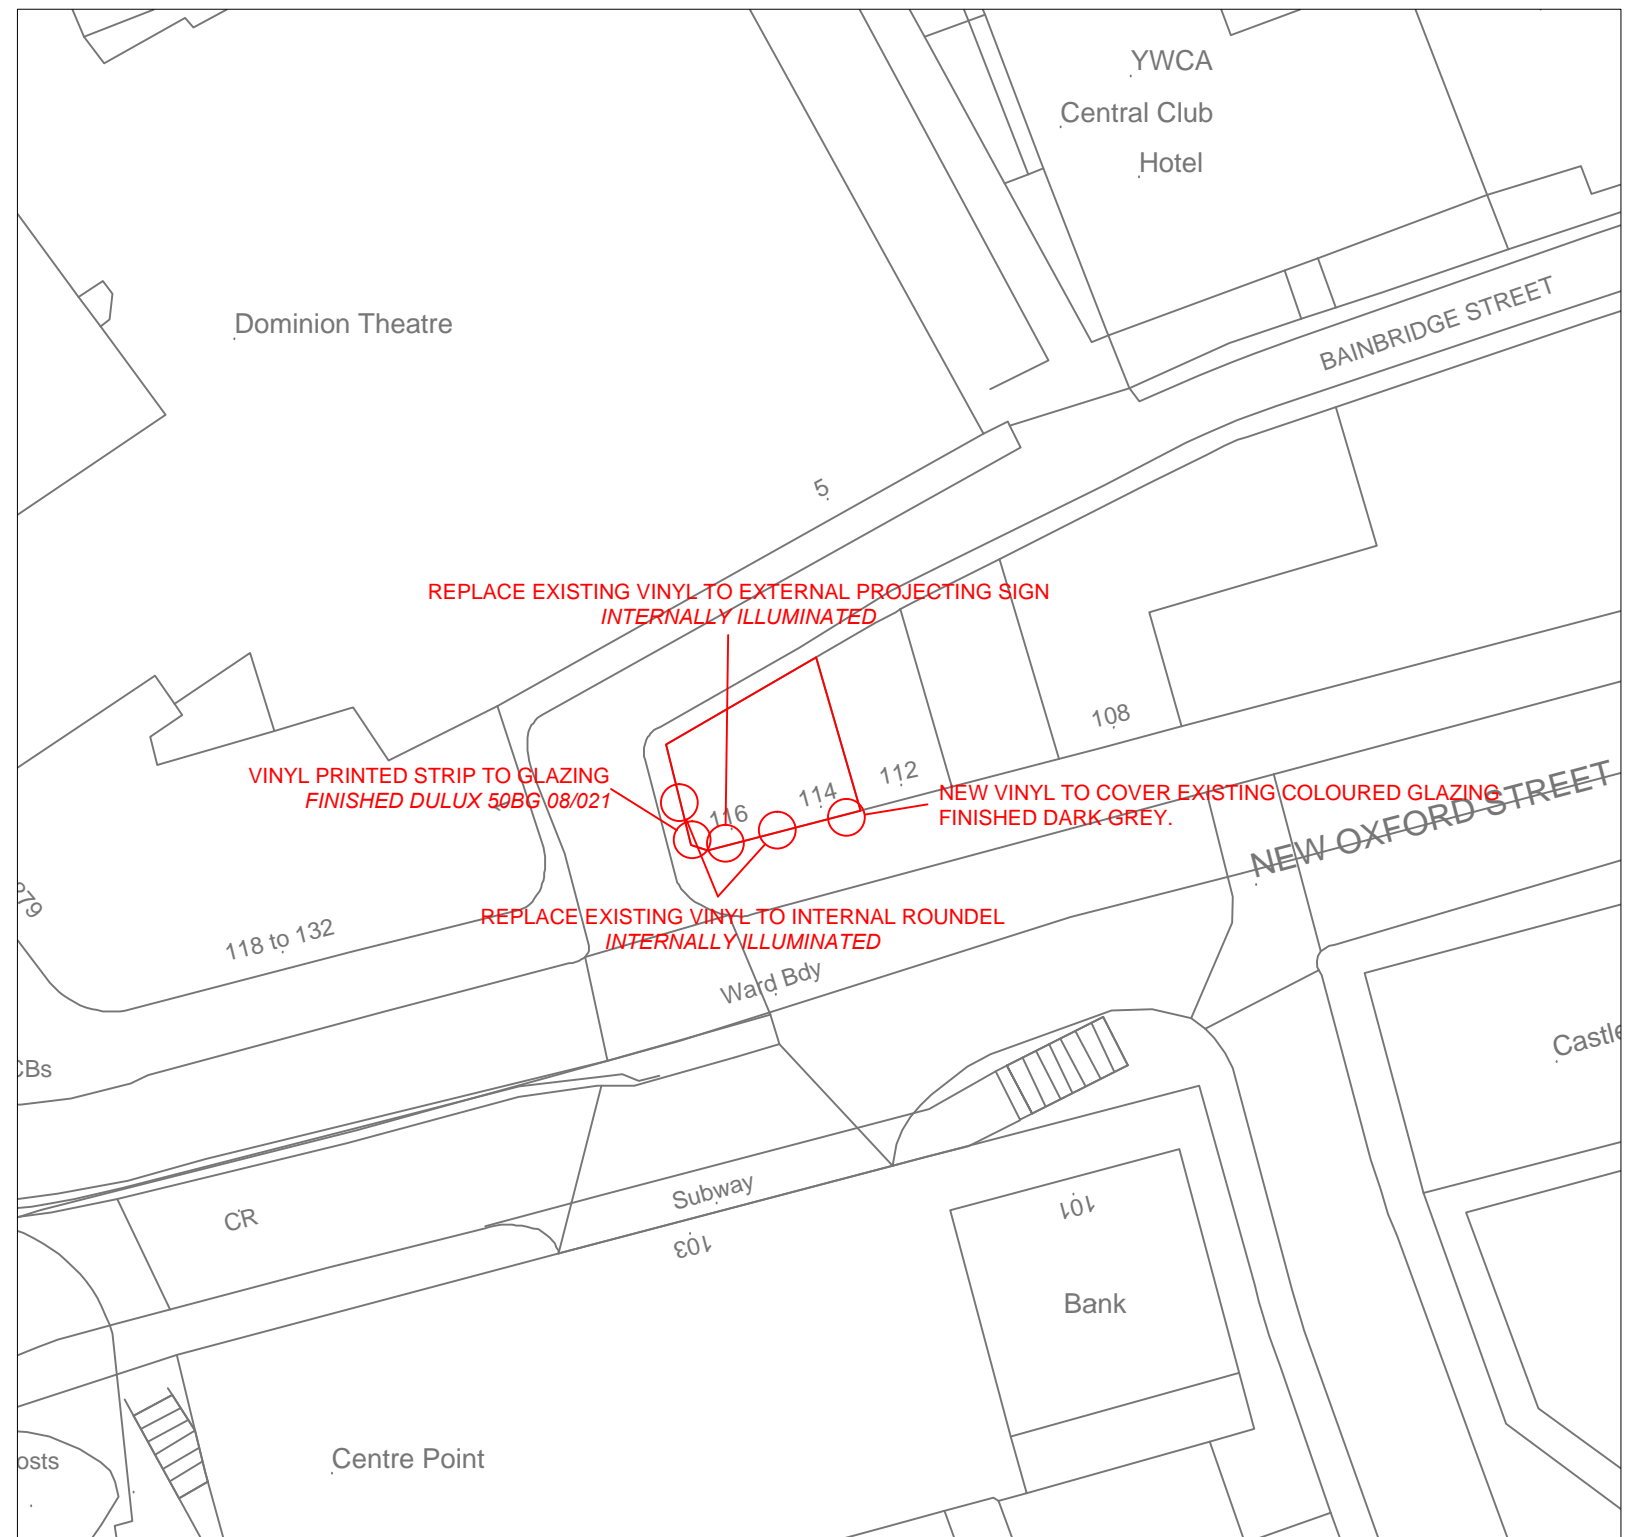

BLOCK PLAN - SCALE: 1:500 @ A3  
SITE AS OUTLINED IN RED  
STARBUCKS COFFEE SHOP, 112-116 New Oxford Street.  
London, WC1A 1HH