


revision	date	author	revision notes
-	22.22.22	??	??
-	22.22.22	??	??

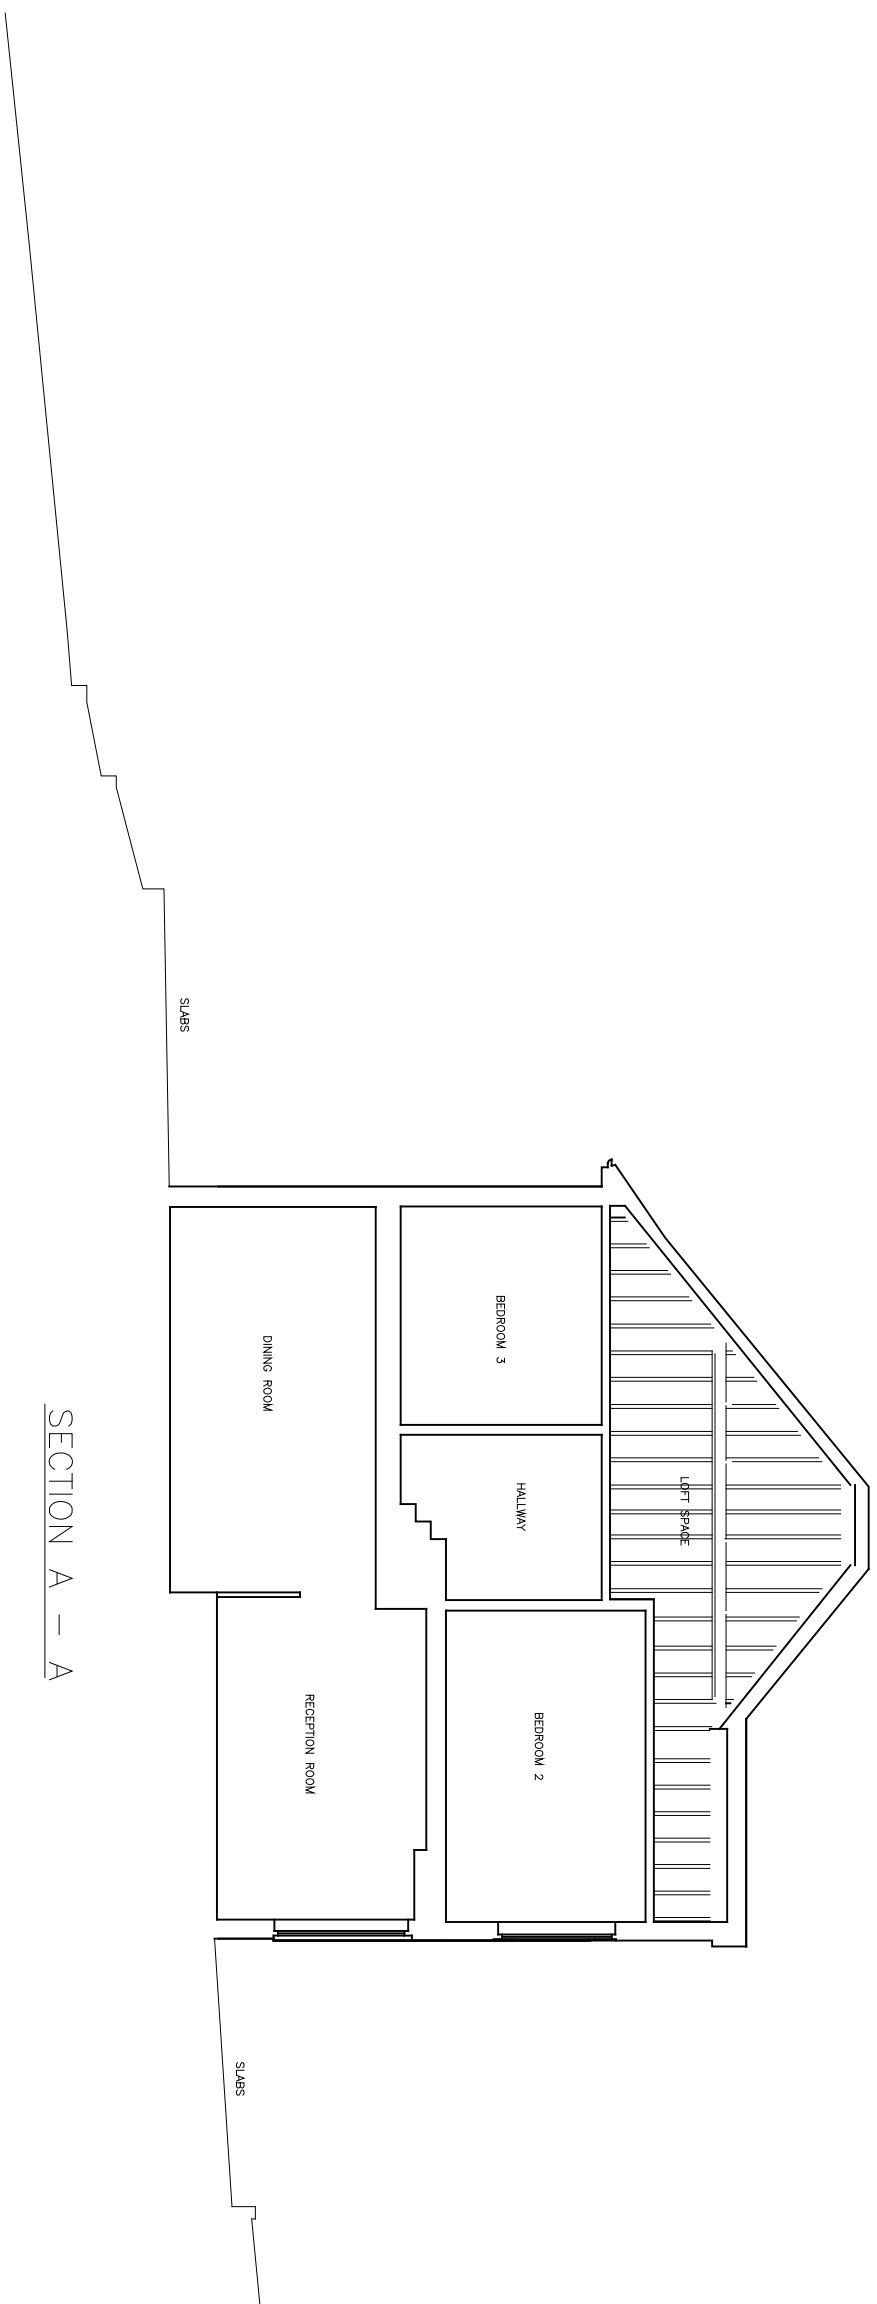

SECTION A - A

PLANNING

<p>Project 2 Makepeace Avenue, N6 Title Existing Section AA</p>		<p>Scale 1:100 @ A3</p>		<p>Date March 2015</p>	
<p>Author KC</p>		<p>Job No. 887</p>		<p>Draw No. 002-01</p>	
<p>Client</p>		<p>Rev.</p>		<p>Rev.</p>	