



NOTES :

- BELOW GROUND DRAINAGE TO M+E ENGINEER'S DETAILS.
- ALLOW FOR MASONRY REPAIRS WHERE EXISTING MASONRY IS SHOWN TO BE DAMAGED ONCE FINISHES ARE REMOVED.
- CONDITION OF TIMBER TO BE ASSESSED ON SITE. REPAIRS/REPLACEMENT MAY BE NECESSARY.

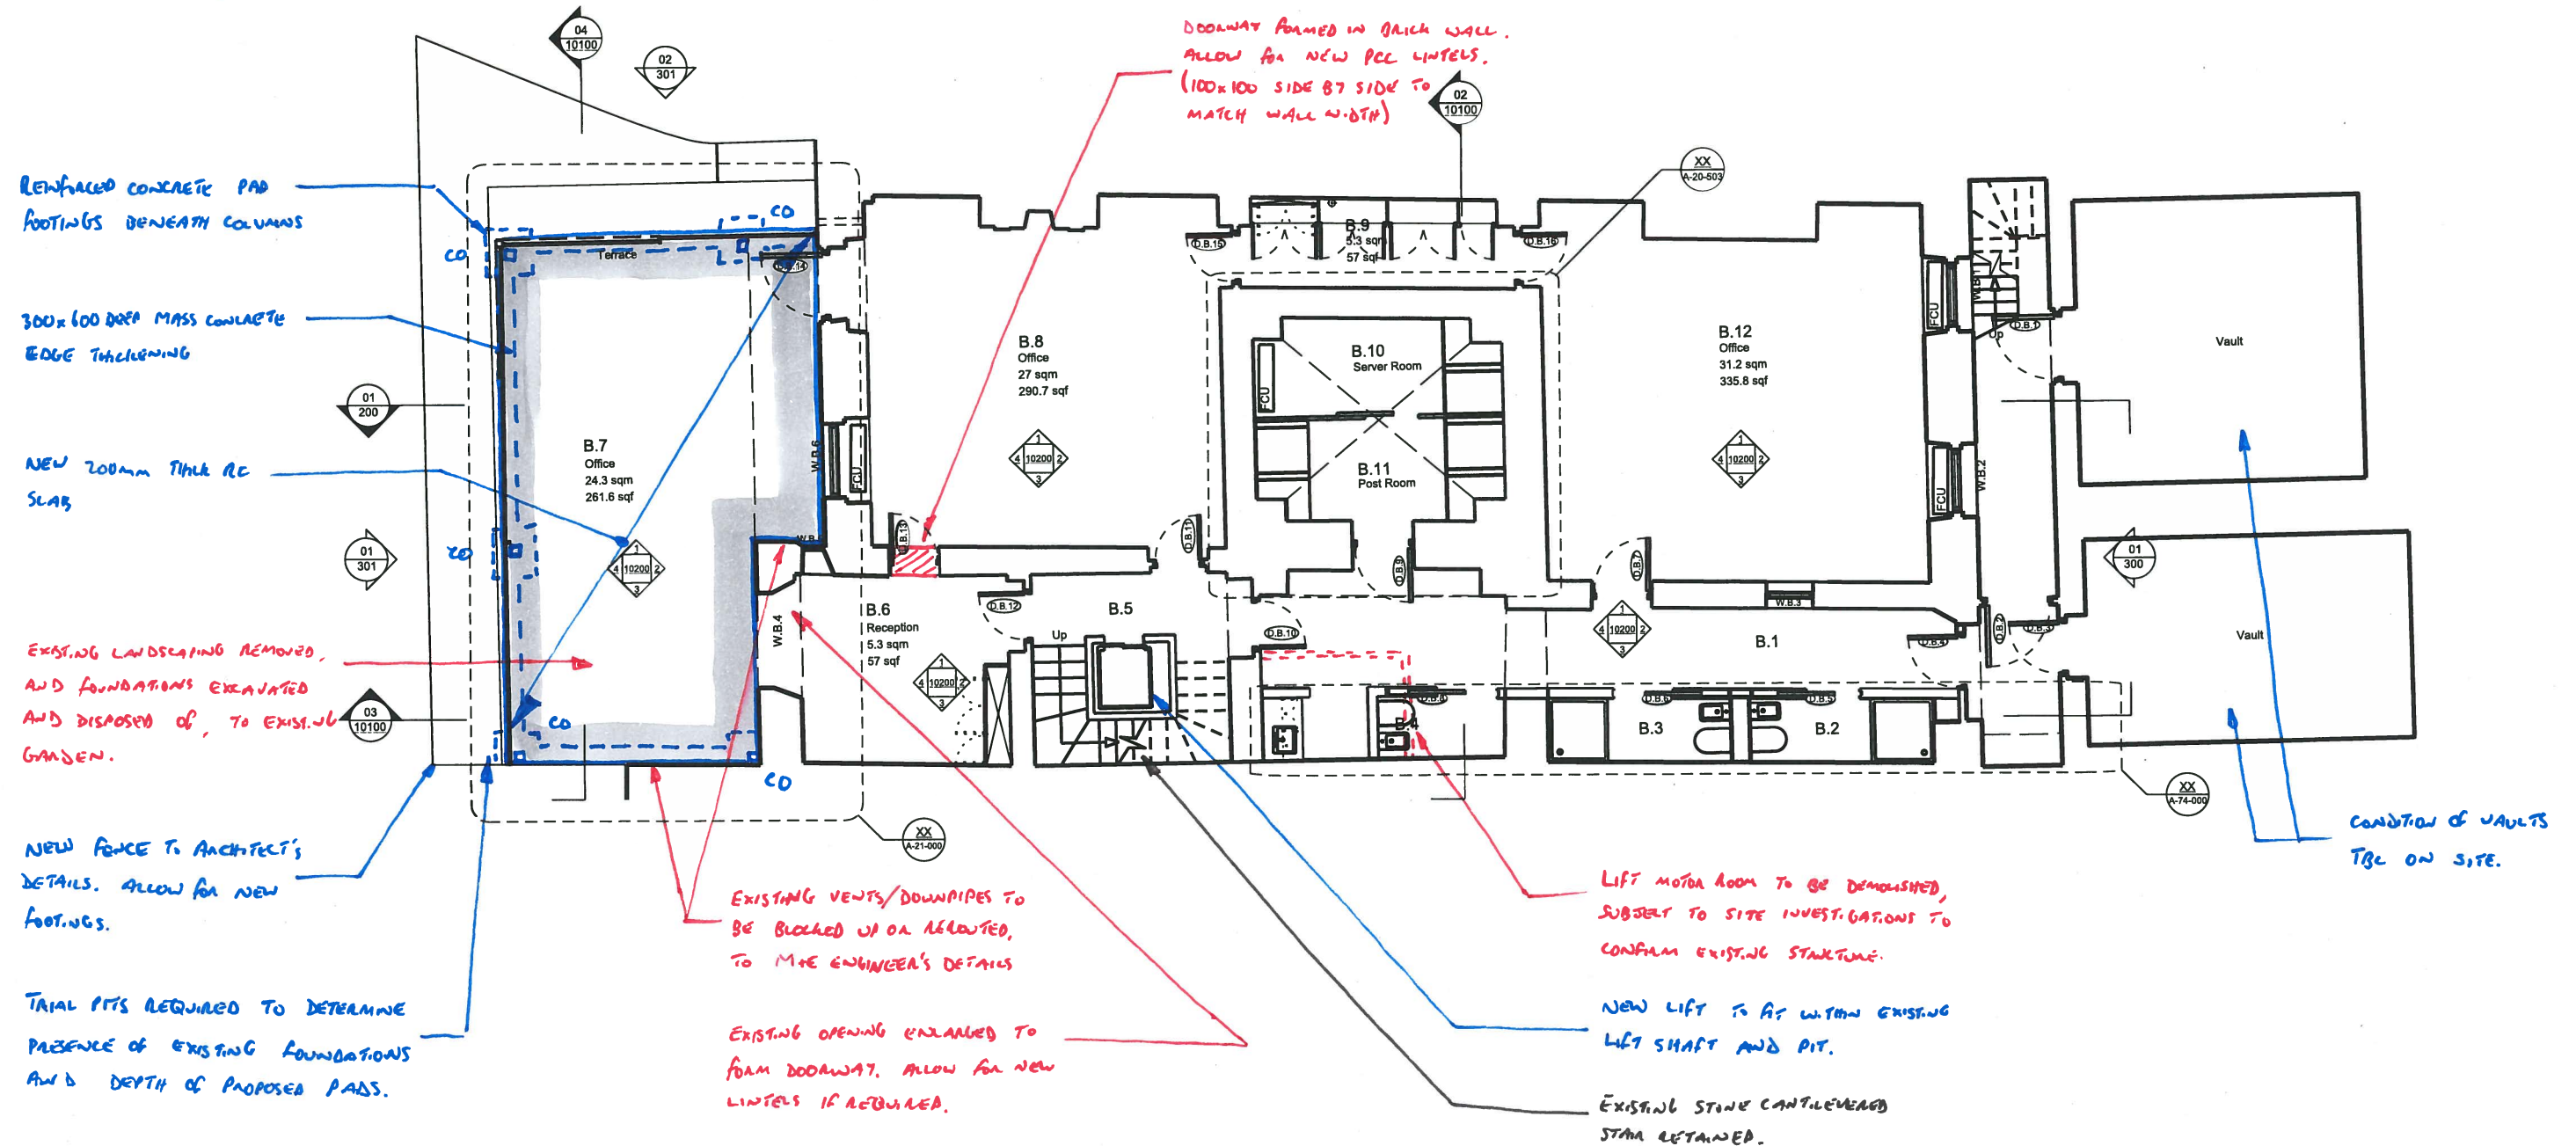

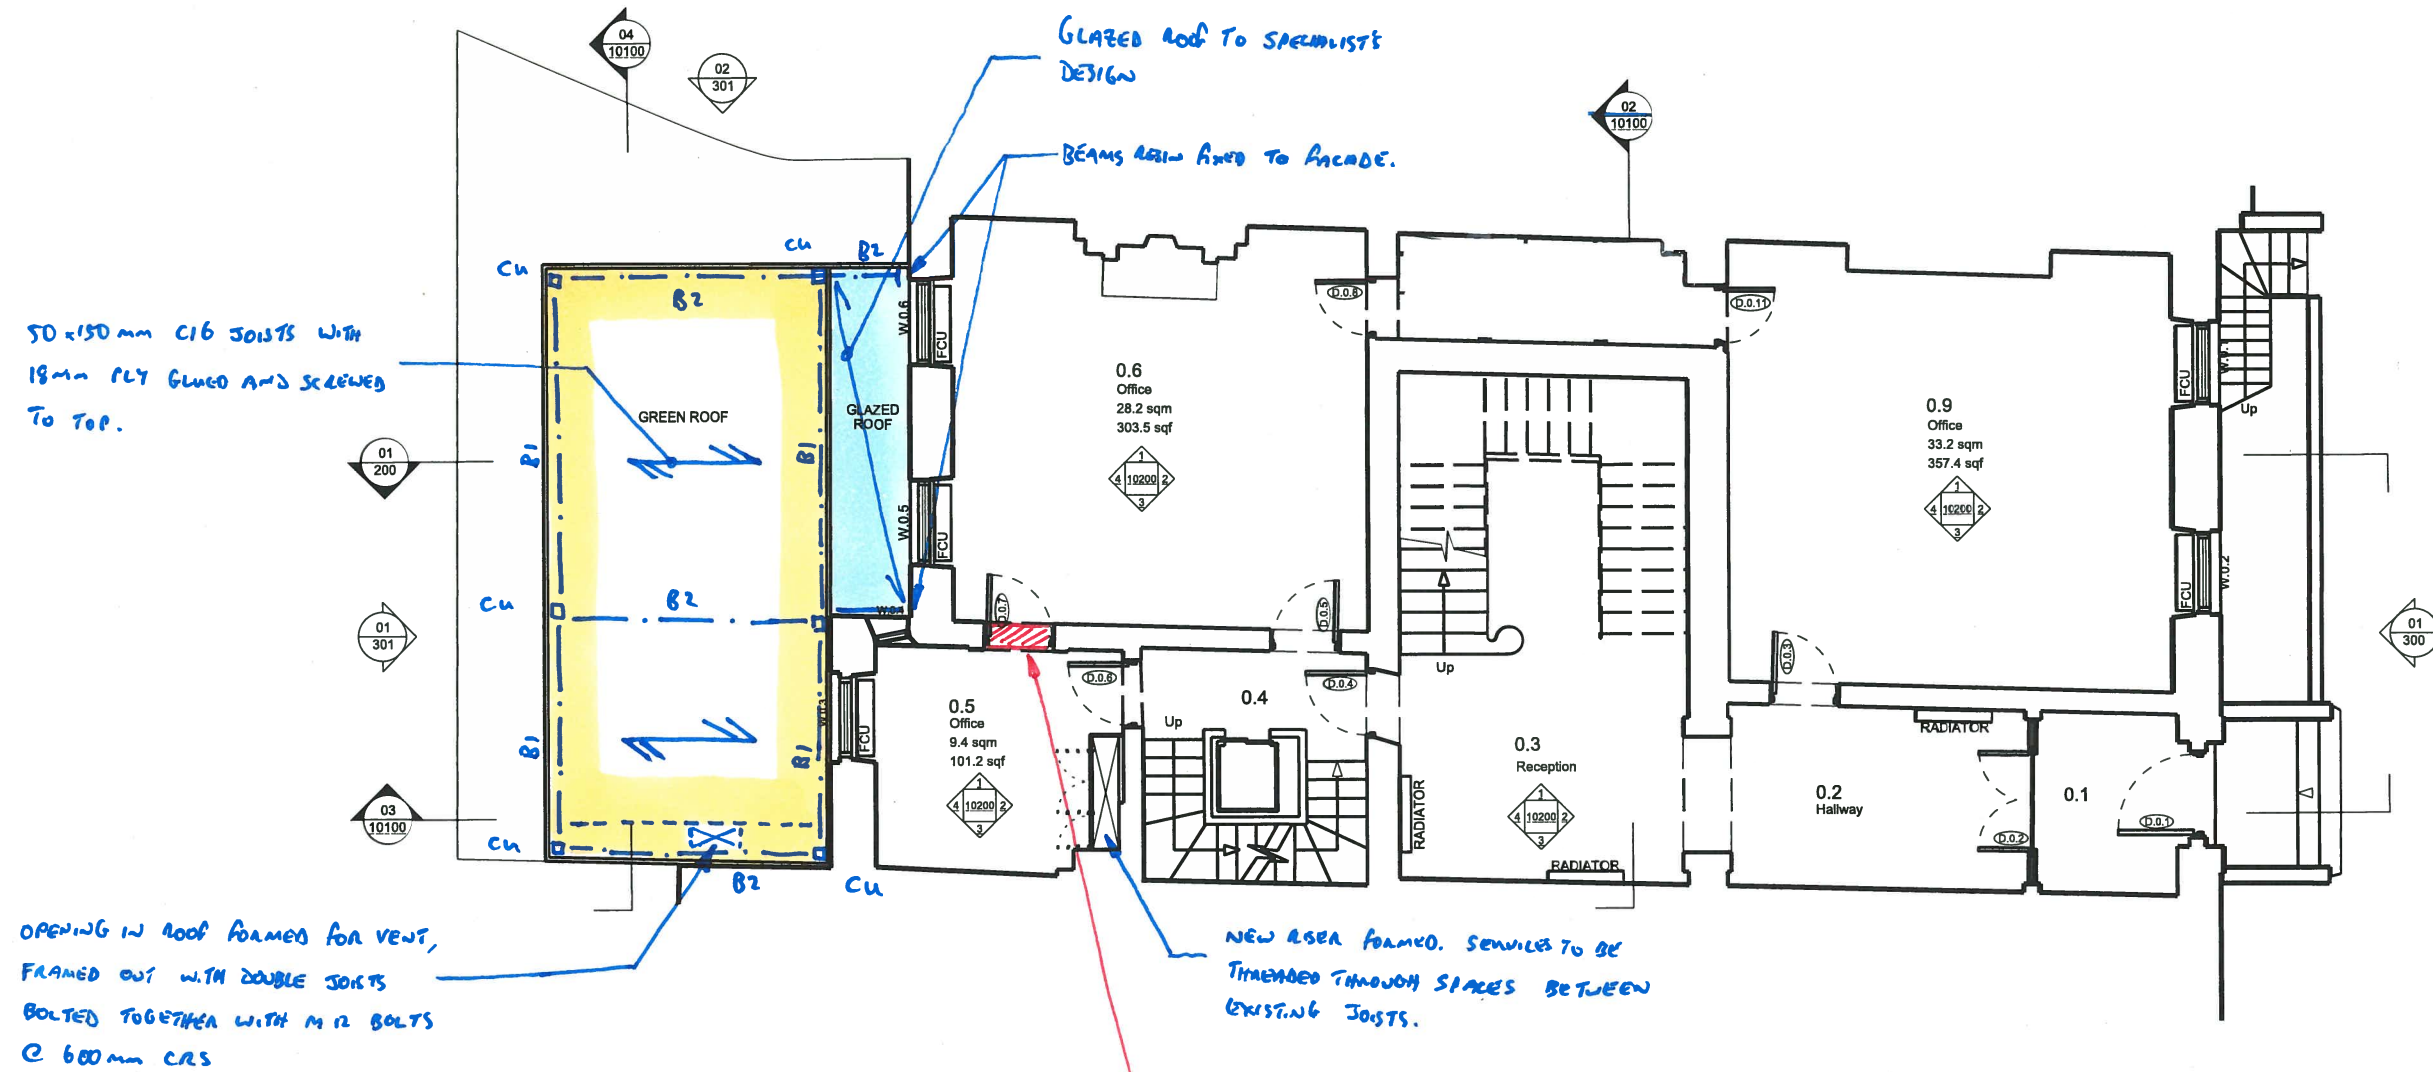

BEAM SCHEDULE

B1	203 x 46 UC
B2	150x75x18 PFC

Job BLOOMSBURY SQUARE

Date 12/2/15


Title GROUND FLOOR PLAN

Eng. JM

Job No. 1245

Sheet 56 06


Rev. P1

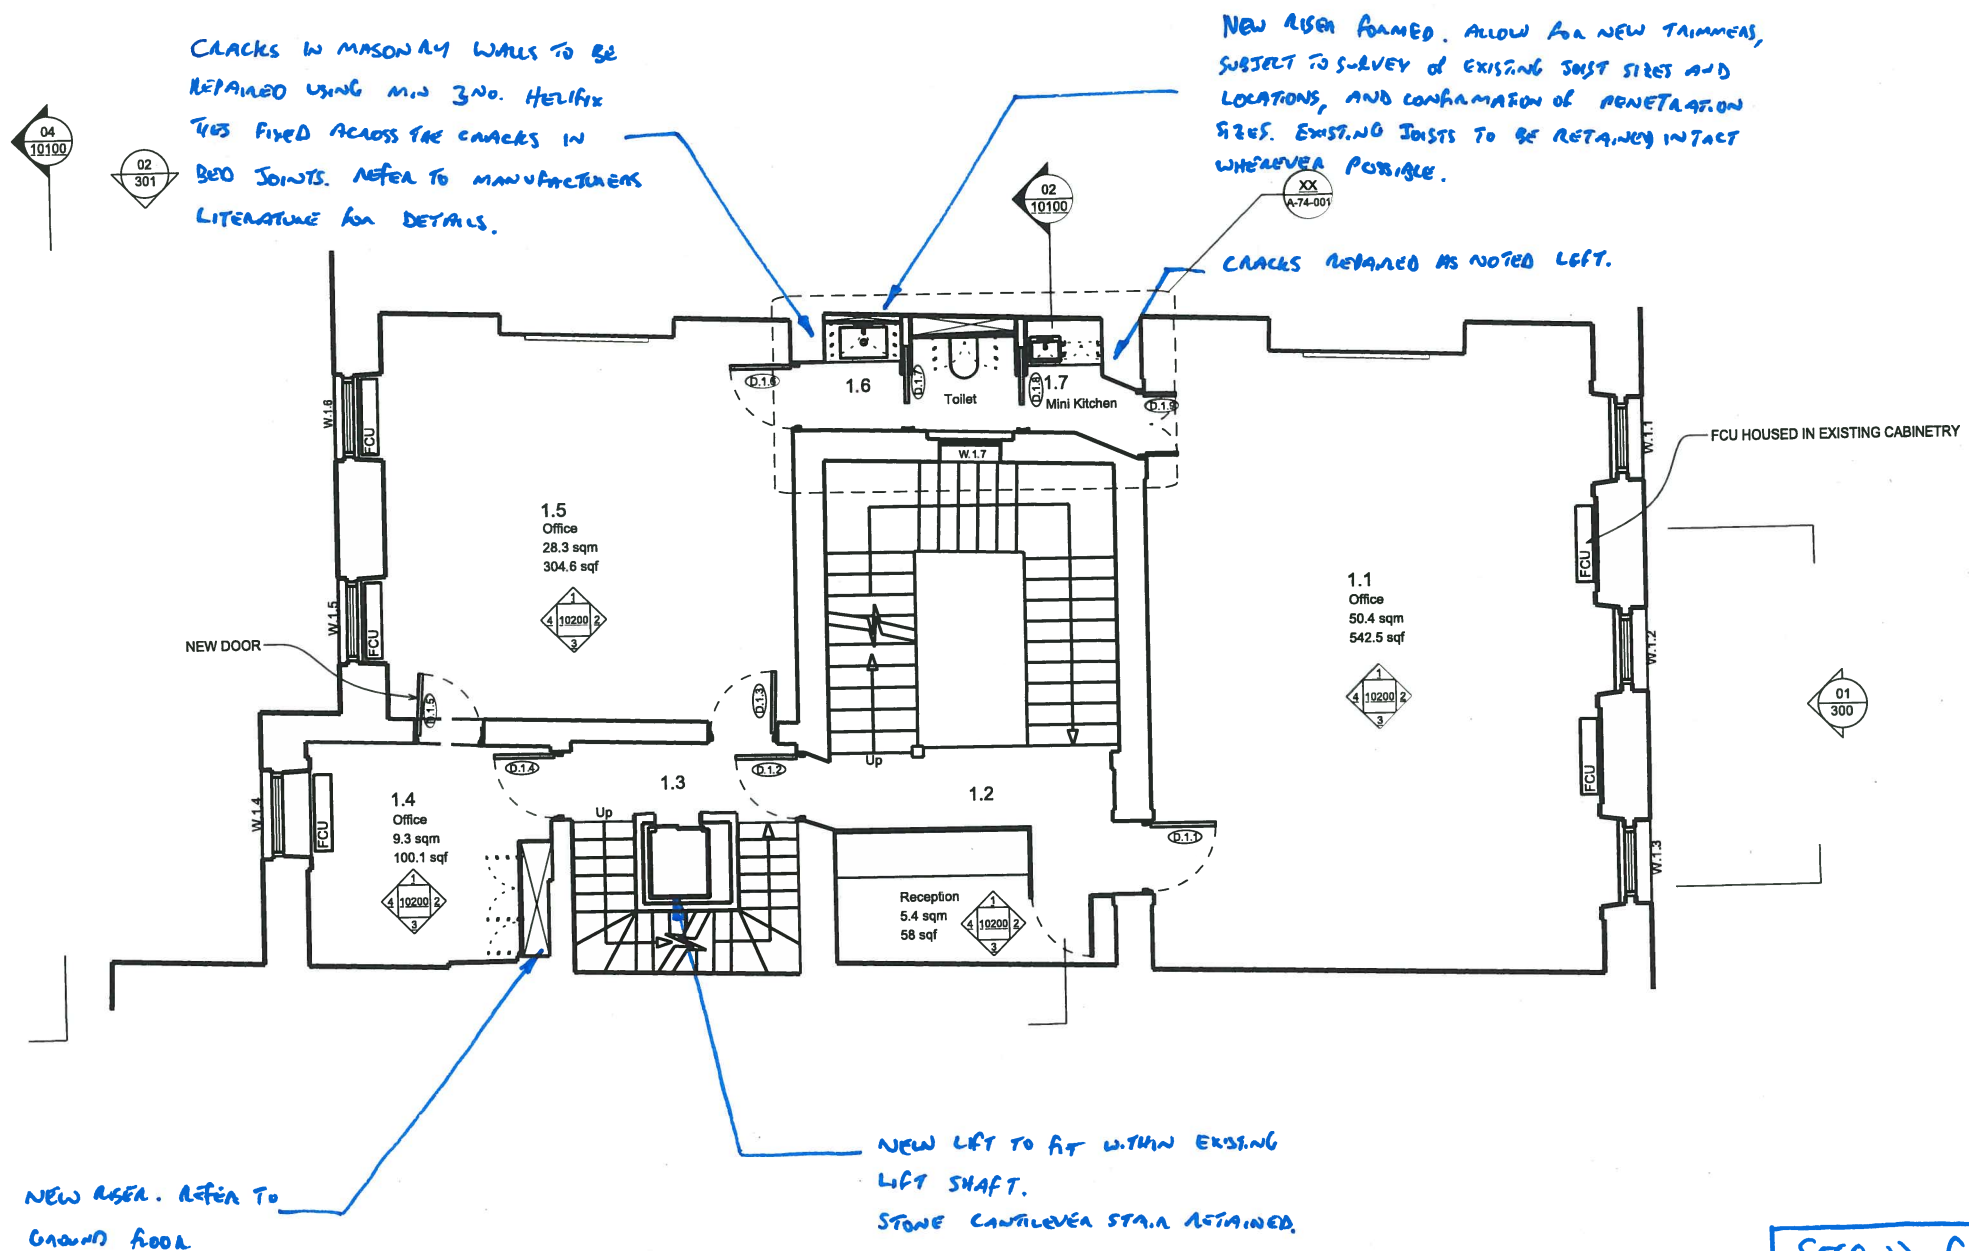

SECOND FLOOR SIMILAR

NOTES :

- ALLOW FOR REPAIR + REPOINTING TO MASONRY WHERE DAMAGED, SUBJECT TO CLOSE INSPECTION OF EXISTING WALLS AND CHIMNEYS (INCLUDING FLASHING).

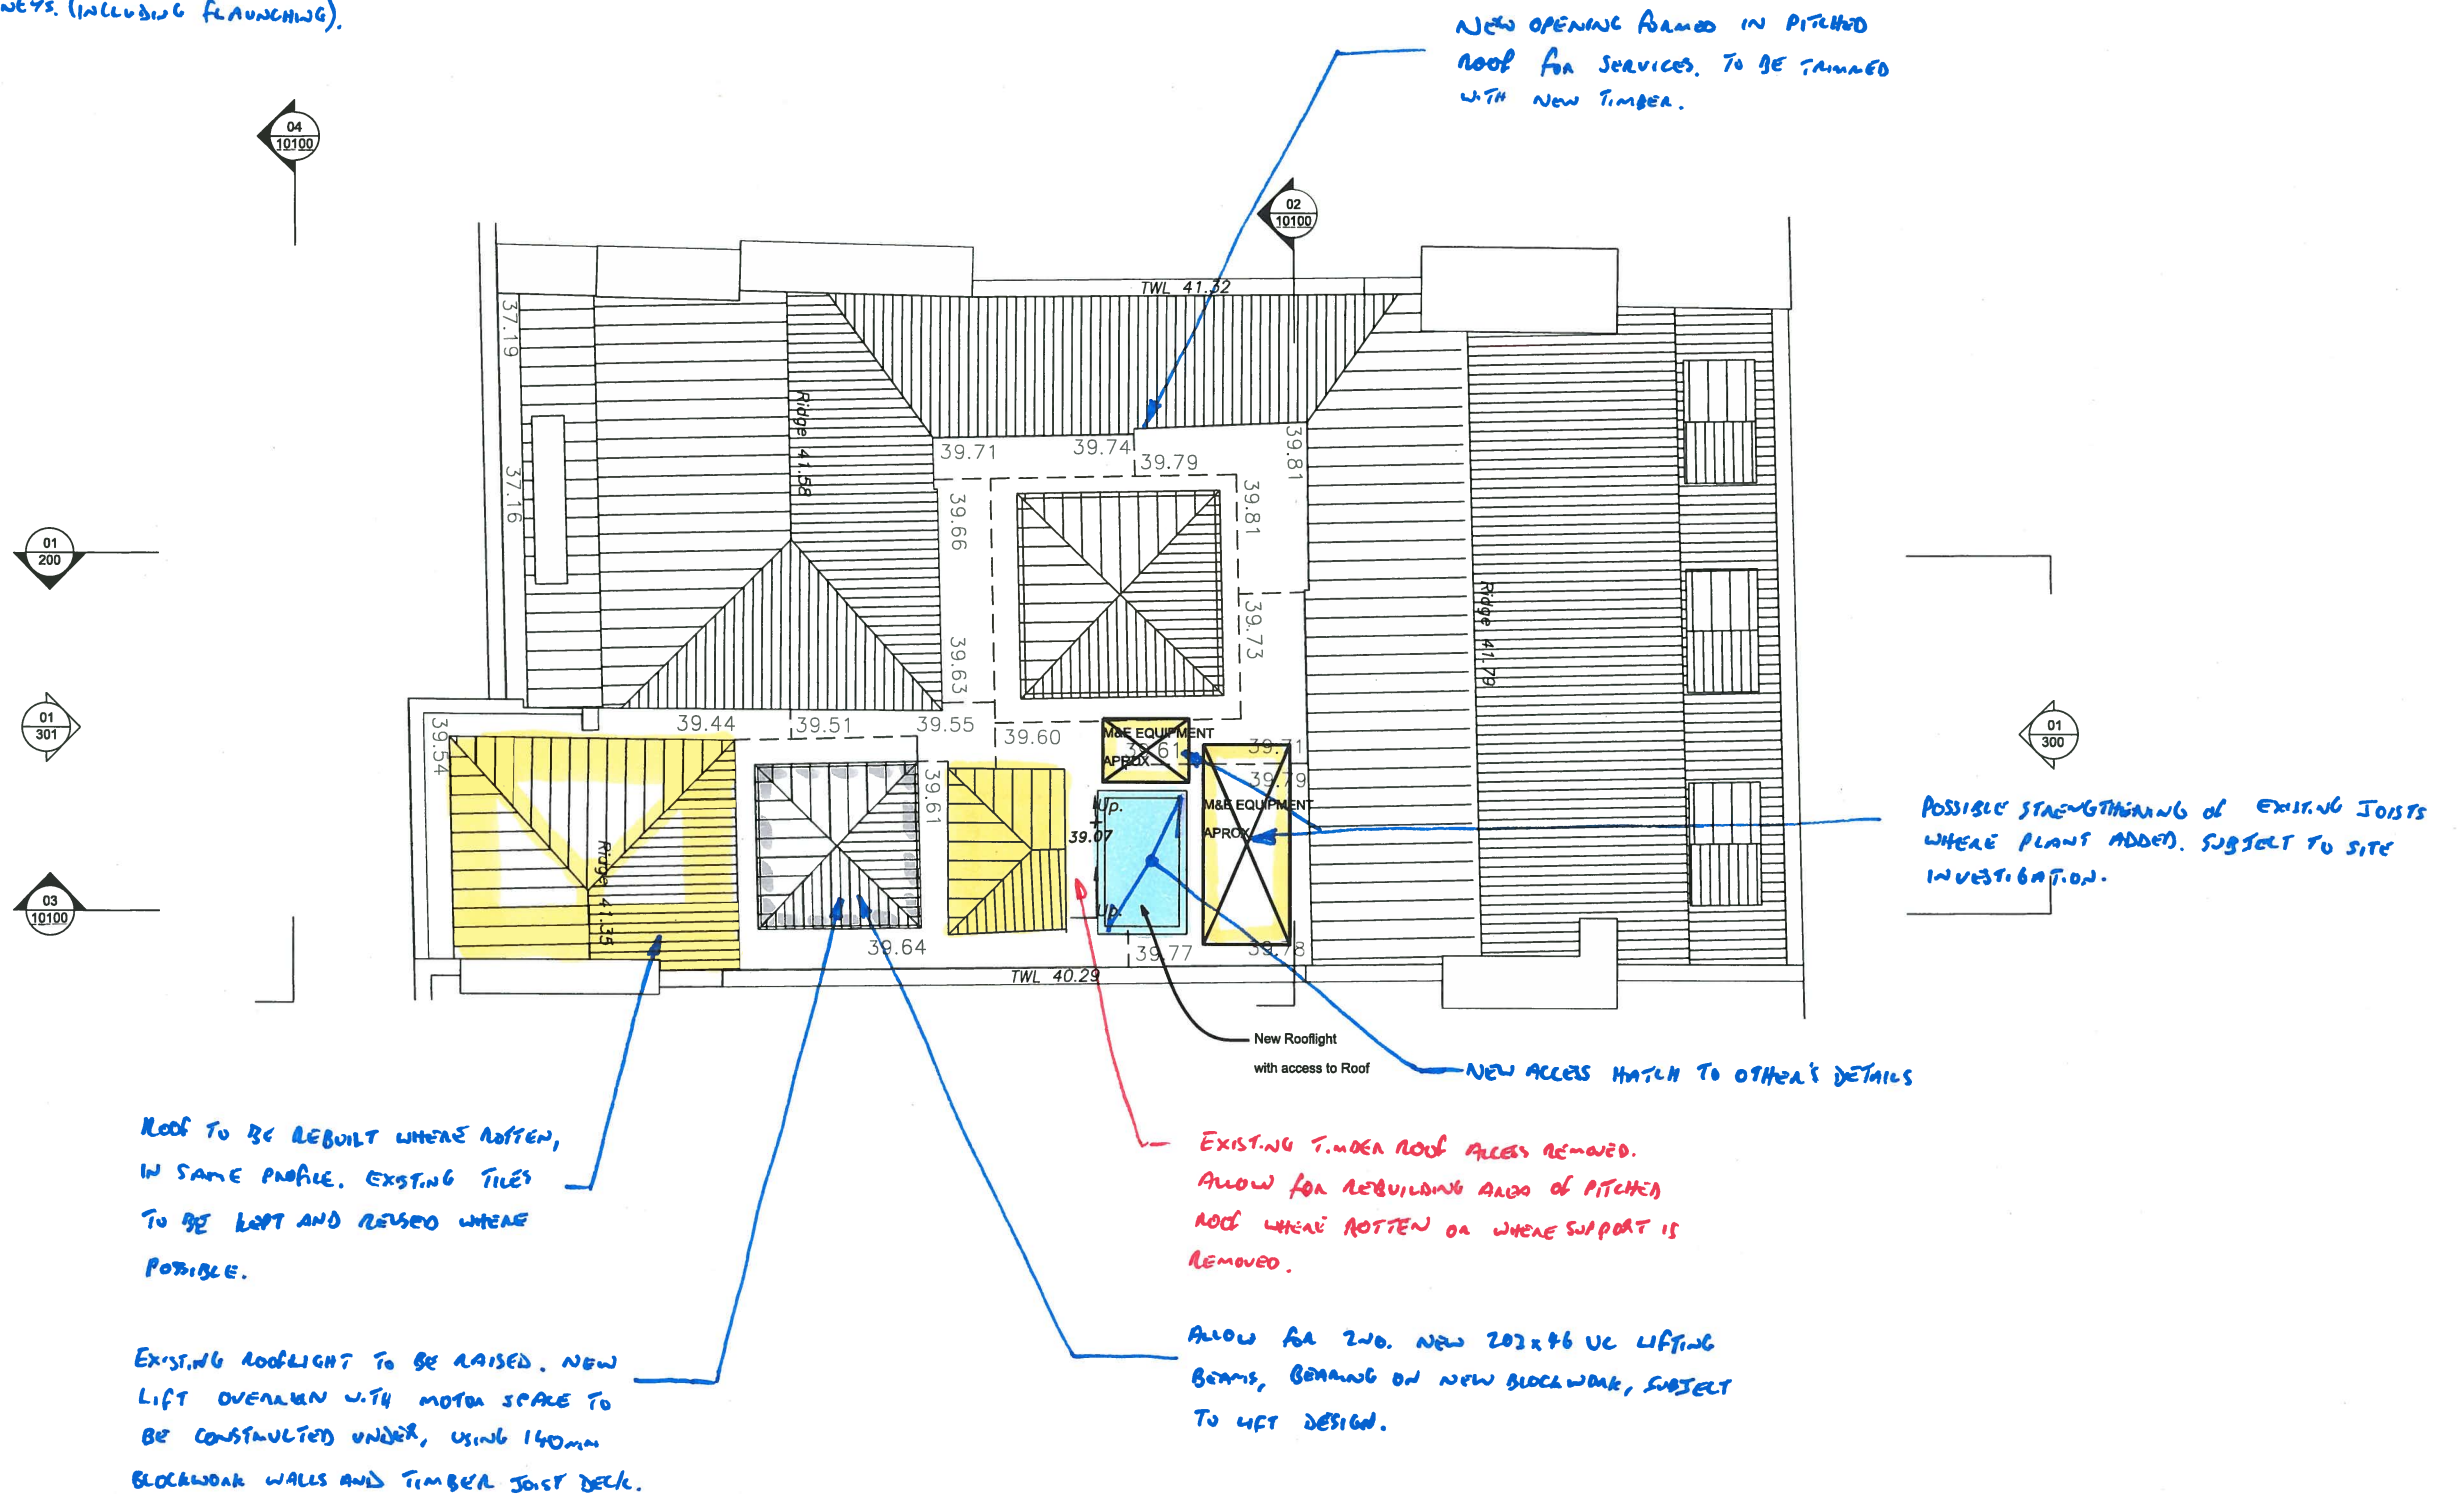

Job BLOOMSBURY SQUARE

Date 12/2/15

Title ROOF PLAN

Eng. JM

Job No. 1245

Sheet SK09

Rev. 01