

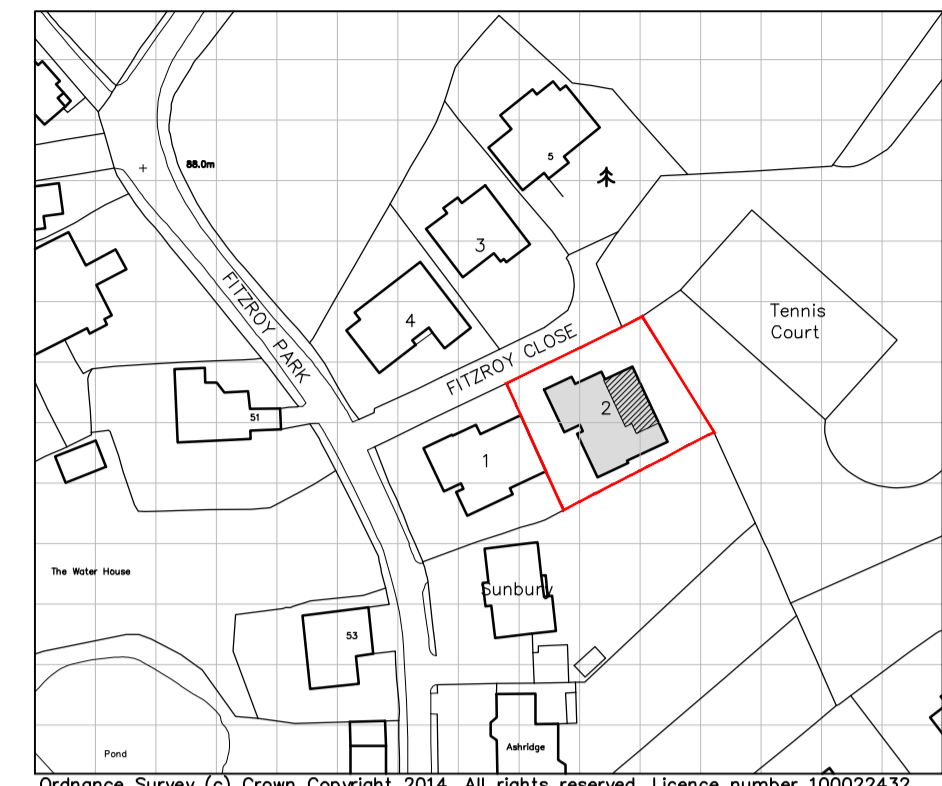


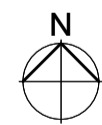

Block Plan

Scale 1:200

Hatching indicates extent of proposed extension

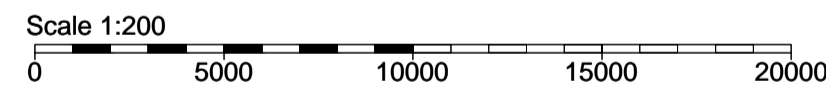

Site Location Plan

Scale 1:1250

NOTES :

DO NOT SCALE: ALL DIMENSIONS TO BE CHECKED ON SITE AND VERIFIED PRIOR TO COMMENCING WORKS/MANUFACTURE. ANY DISCREPANCIES TO BE REPORTED TO THE ARCHITECT.

THIS DRAWING IS PROTECTED BY COPYRIGHT. IT MAY NOT BE REPRODUCED IN ANY FORM OR BY ANY MEANS FOR ANY PURPOSE WITHOUT THE WRITTEN PERMISSION OF WITCHER CRAWFORD

Rev	Date	Description
*	04.09.14	Original Issue

CLIENT:

Mr & Mrs Light

PROJECT

2 Fitzroy Close Highgate

DRAWING TITLE

EXISTING

Site Location Plan & Block Plan

SCALE:	1:200 / 1:1250 @ A1
DATE:	07/14
DRAWN:	JD/AB
CHECKED BY:	GC



DRAWING NO.

W1390 P01 *