




**Section A-A as Existing**

Scale 1:100




**Section B-B as Existing**

Scale 1:100

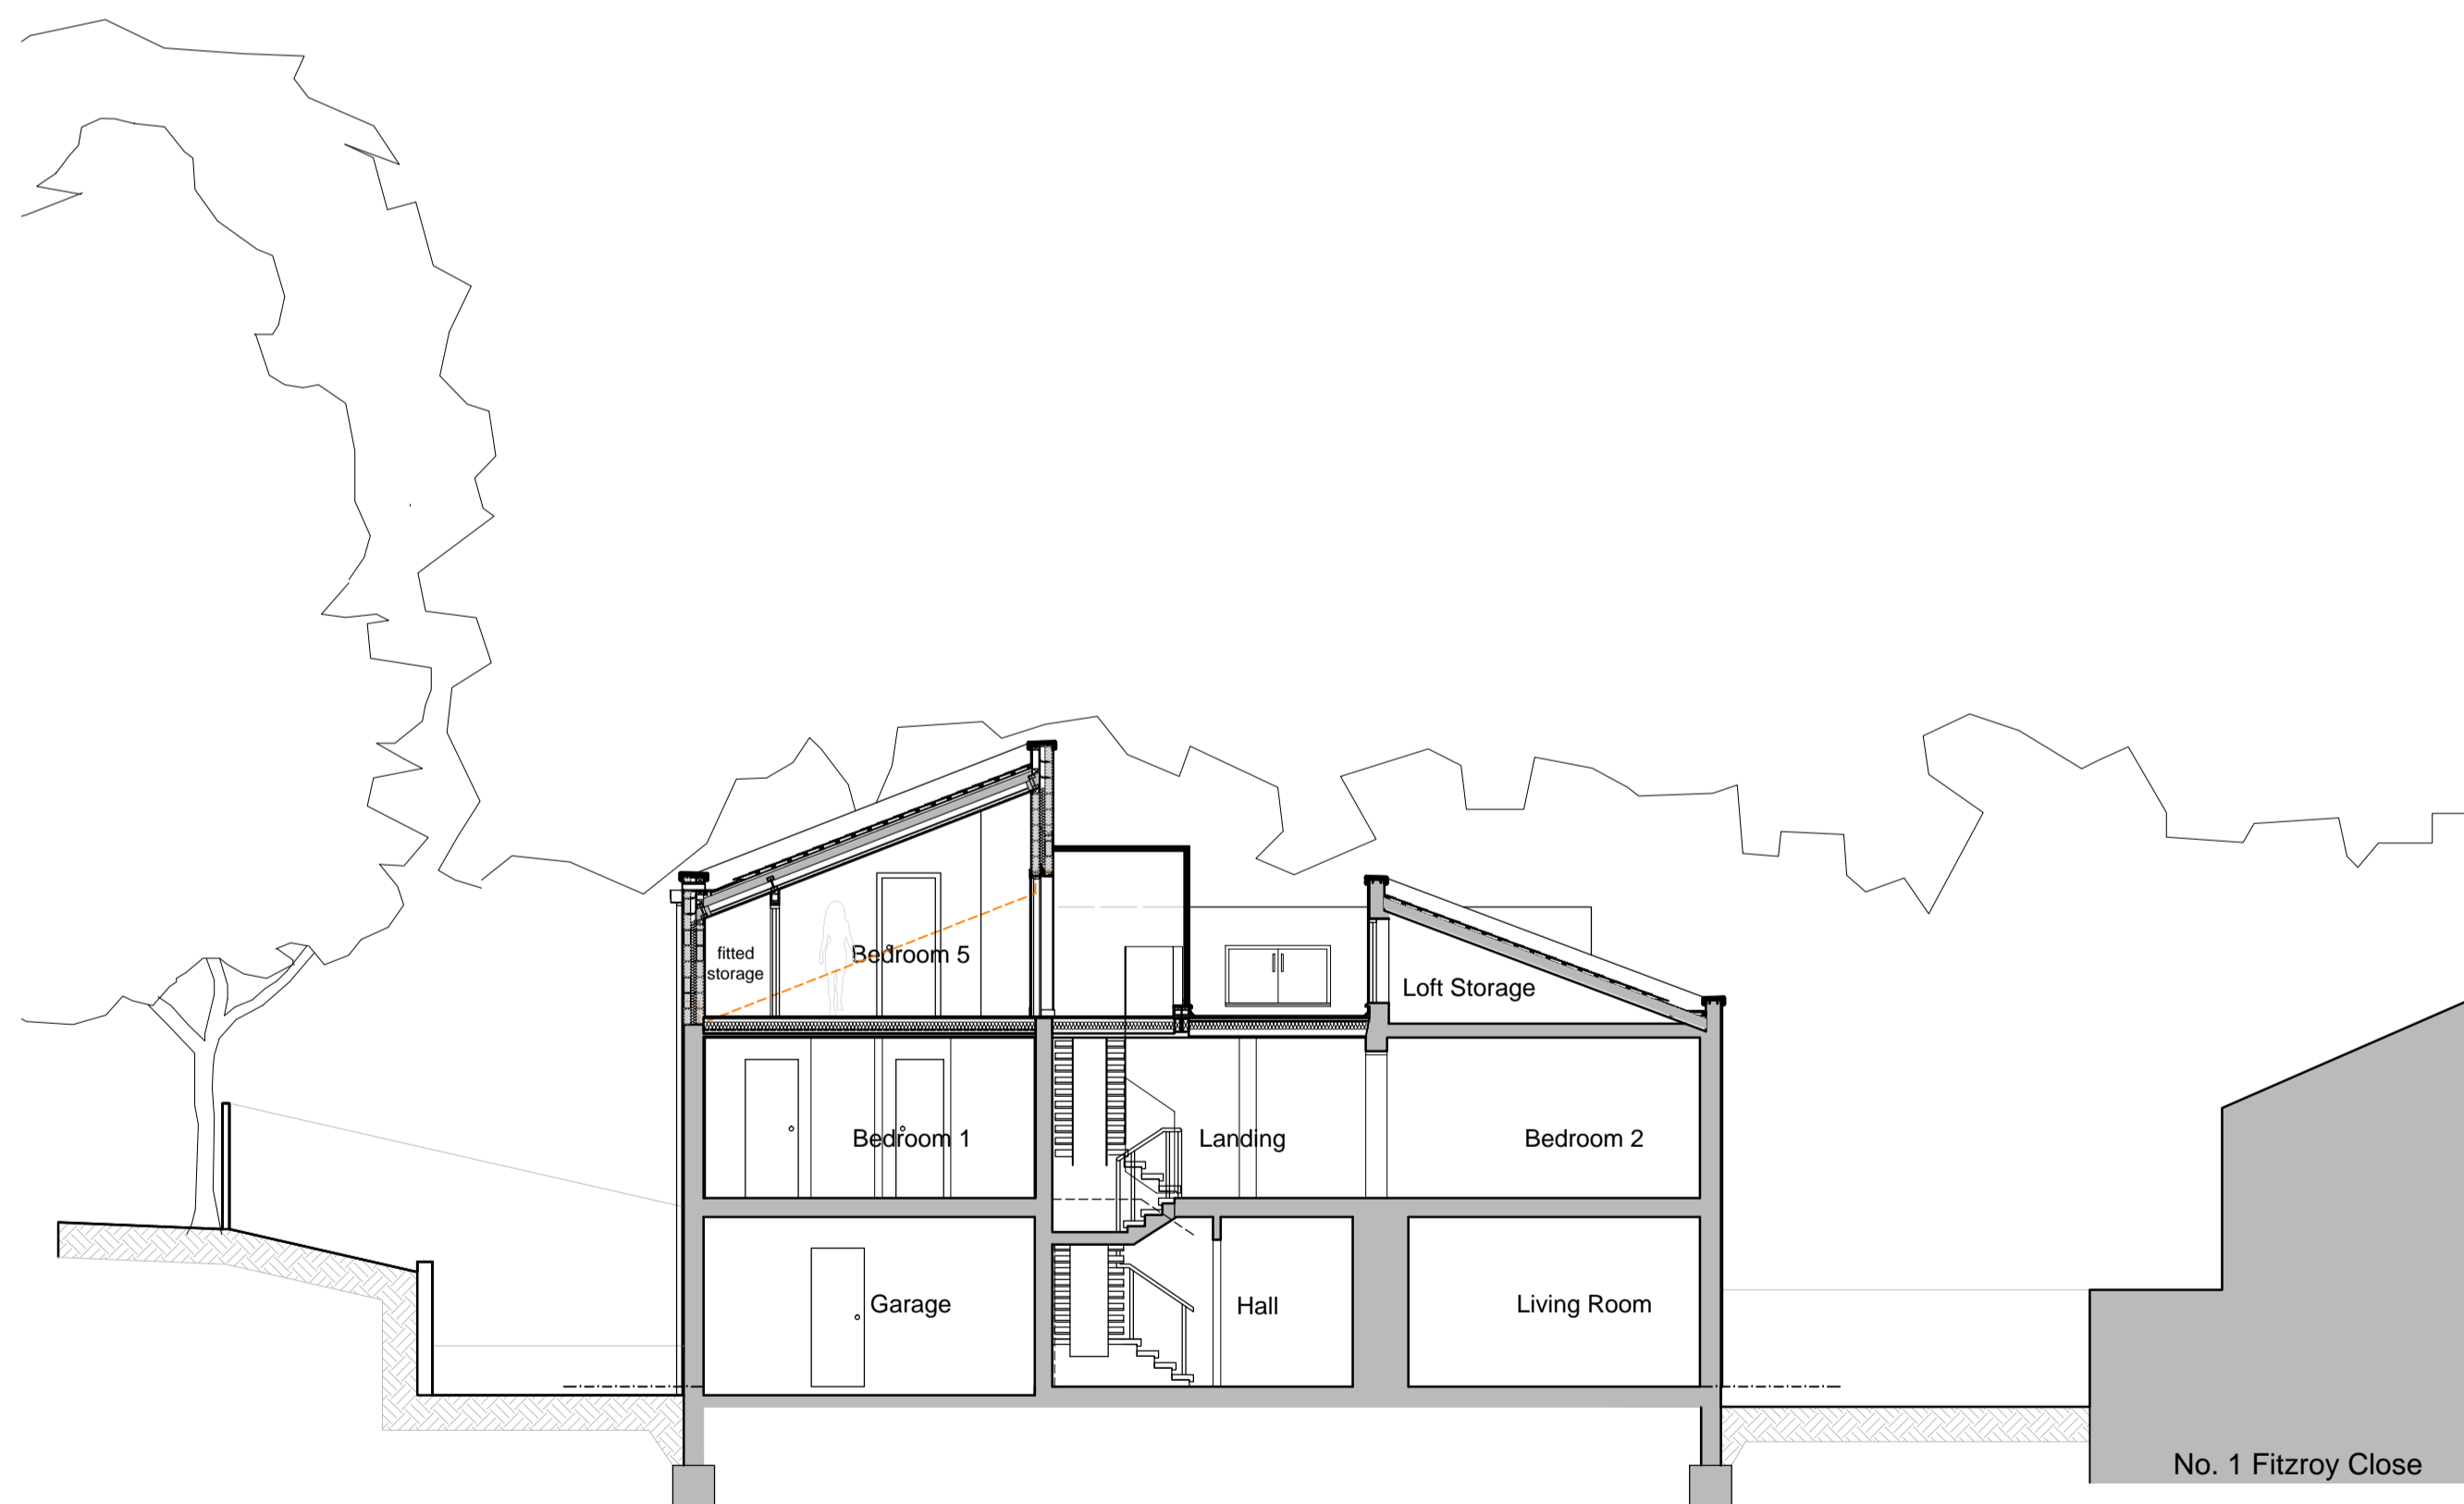

**Section A-A as Proposed**


Scale 1:100

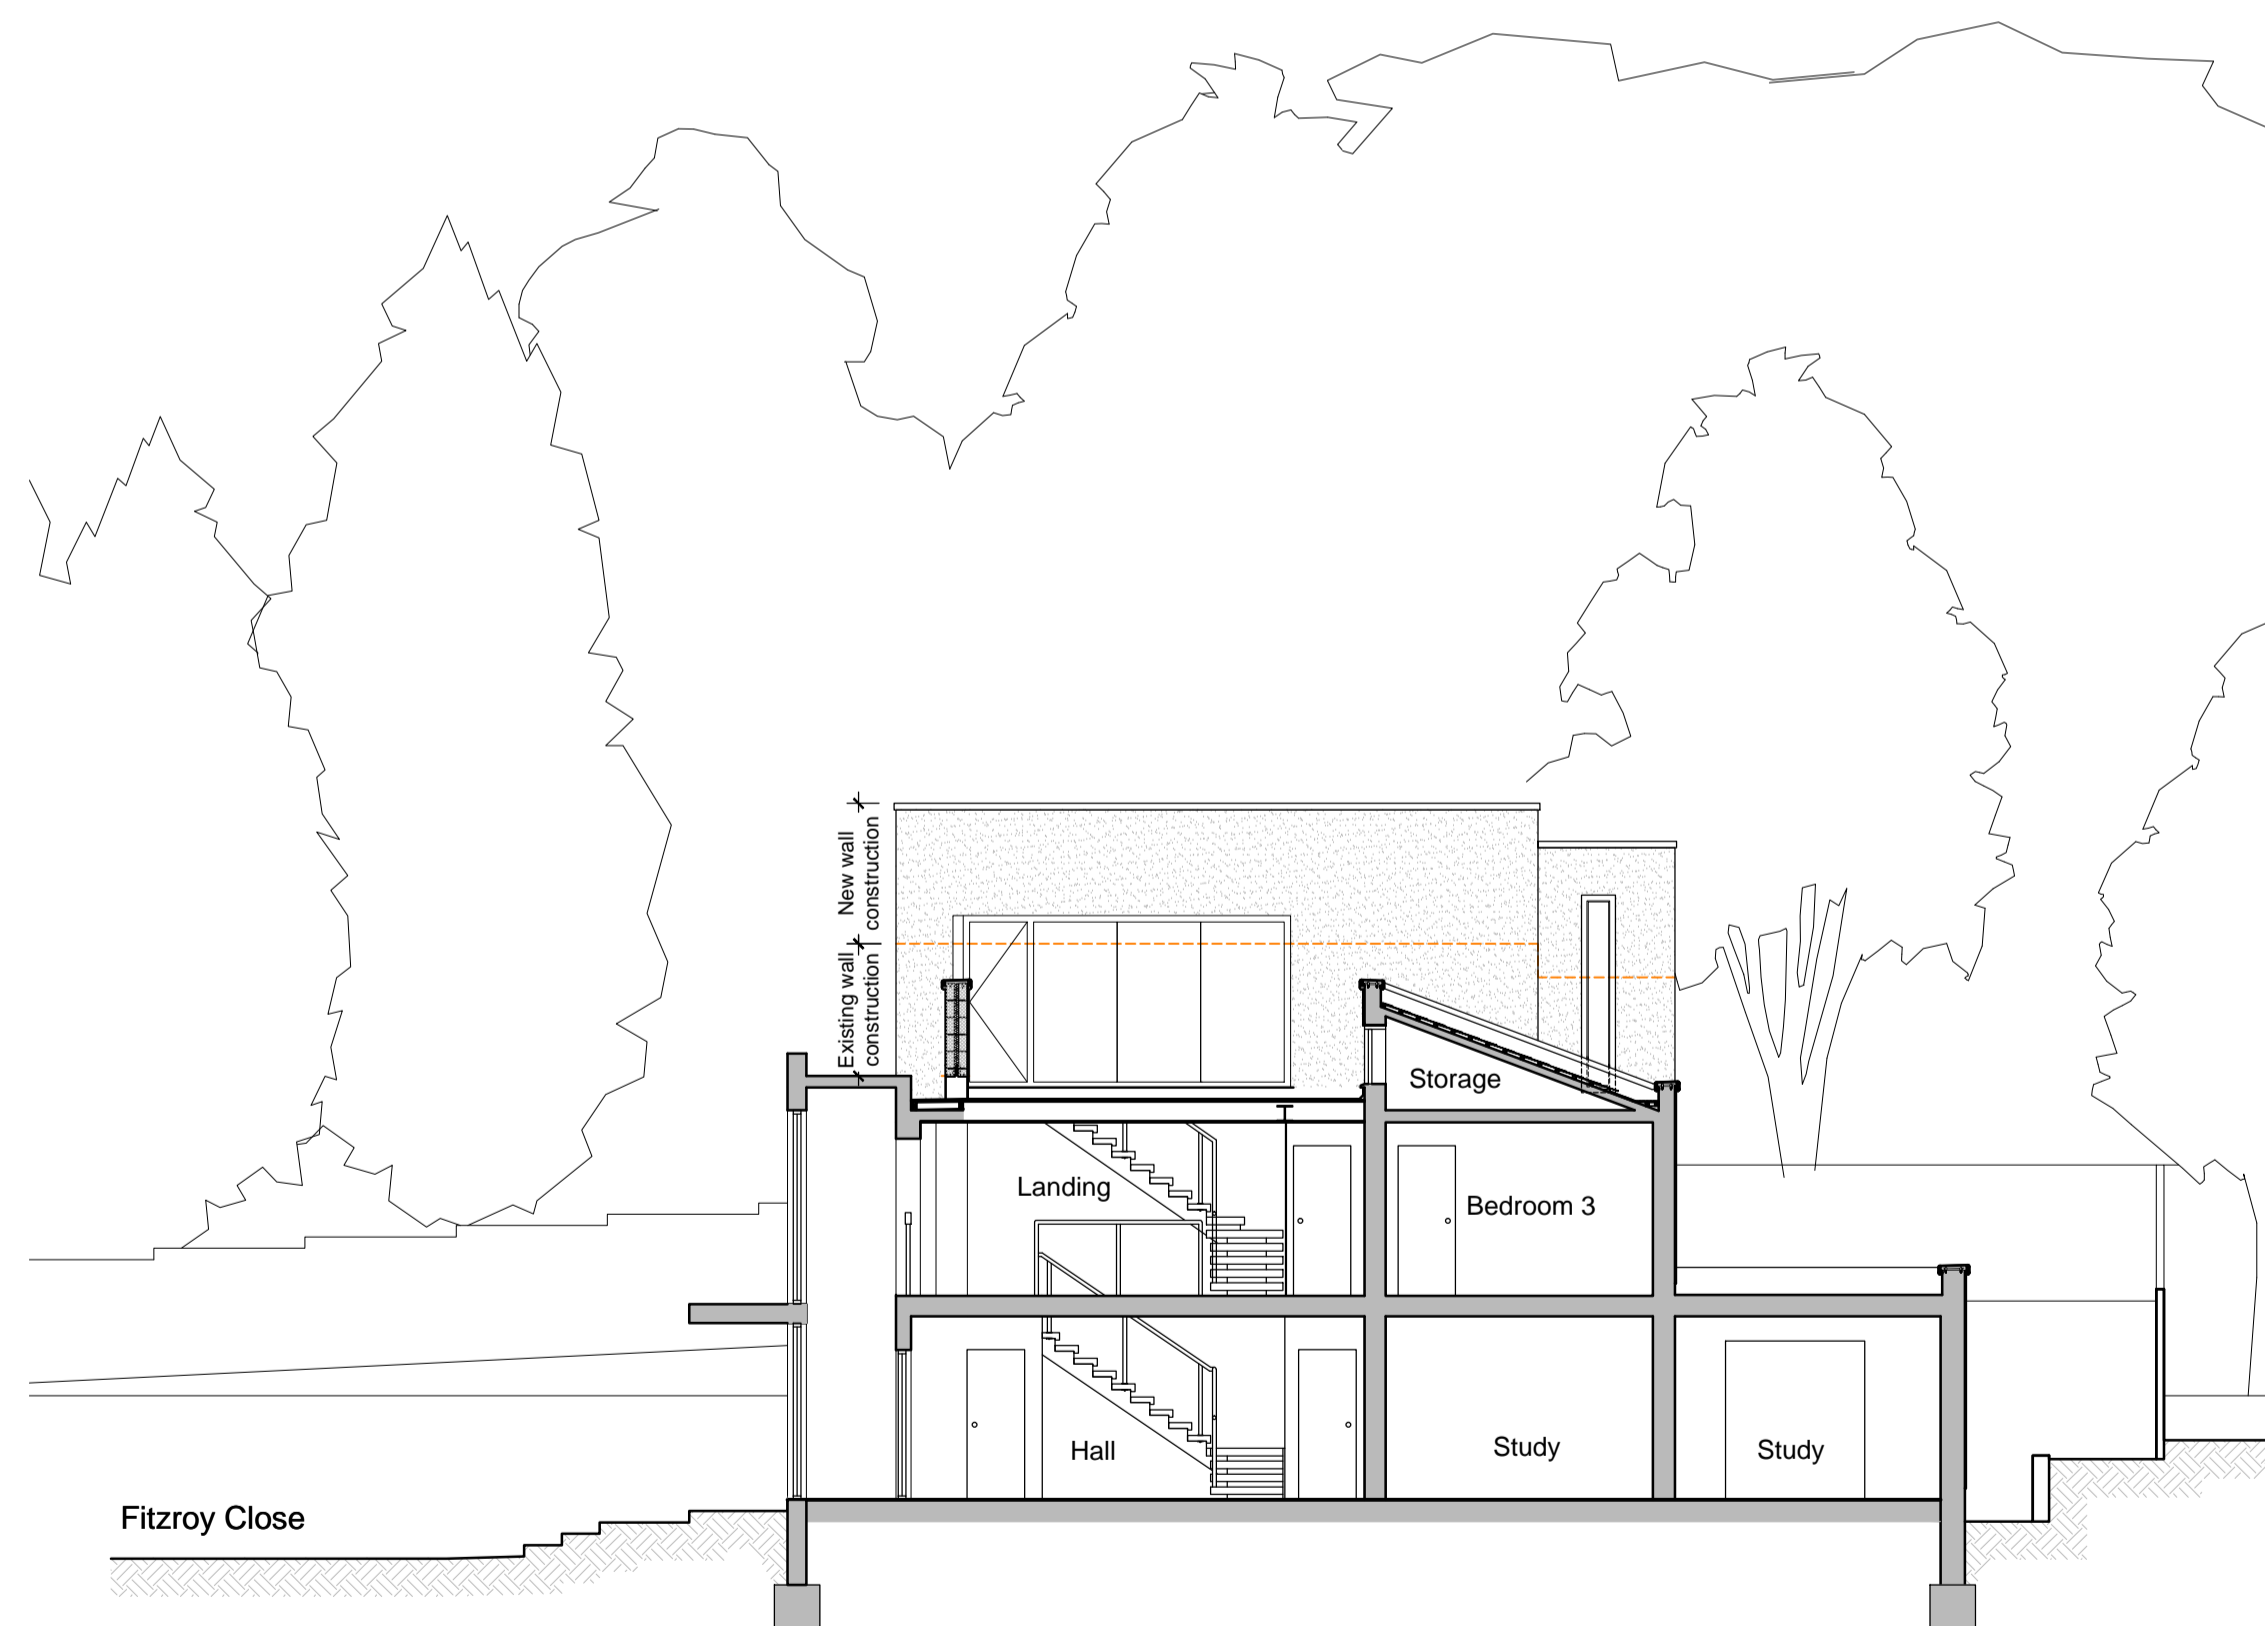

**Section B-B as Proposed**

Scale 1:100

- Outline of existing
- Existing structure
- Proposed structure

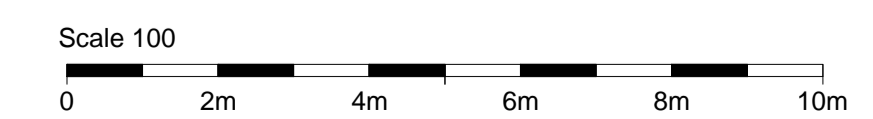

**NOTES :**

DO NOT SCALE: ALL DIMENSIONS TO BE CHECKED ON SITE AND VERIFIED PRIOR TO COMMENCING WORKS/MANUFACTURE. ANY DISCREPANCIES TO BE REPORTED TO THE ARCHITECT.

THIS DRAWING IS PROTECTED BY COPYRIGHT. IT MAY NOT BE REPRODUCED IN ANY FORM OR BY ANY MEANS FOR ANY PURPOSE WITHOUT THE WRITTEN PERMISSION OF WITCHER CRAWFORD

Rev	Date	Description
A	12.02.15	Amendments to Approved plans ref: 2014/0914/P
*	04.09.14	Original Issue

**CLIENT:**

Mr & Mrs Light

**PROJECT**

2 Fitzroy Close Highgate

**DRAWING TITLE**

EXISTING & PROPOSED

Sections A-A & B-B

SCALE: 1:100 @ A1

DATE: 02/15

DRAWN: MW/AB

CHECKED BY: GC



**WITCHER CRAWFORD**  
ARCHITECTS & DESIGNERS

No.1 The Broadway  
Winchester  
Hampshire  
SO23 9BE

Tel: 01962 813344 Fax: 01962 813345  
Email: info@witchercrawford.com  
Web: www.witchercrawford.com

**DRAWING NO.**

W1390 P16

A