


WOBURN PLACE 1,1,1,1,1,1,1,1, 514

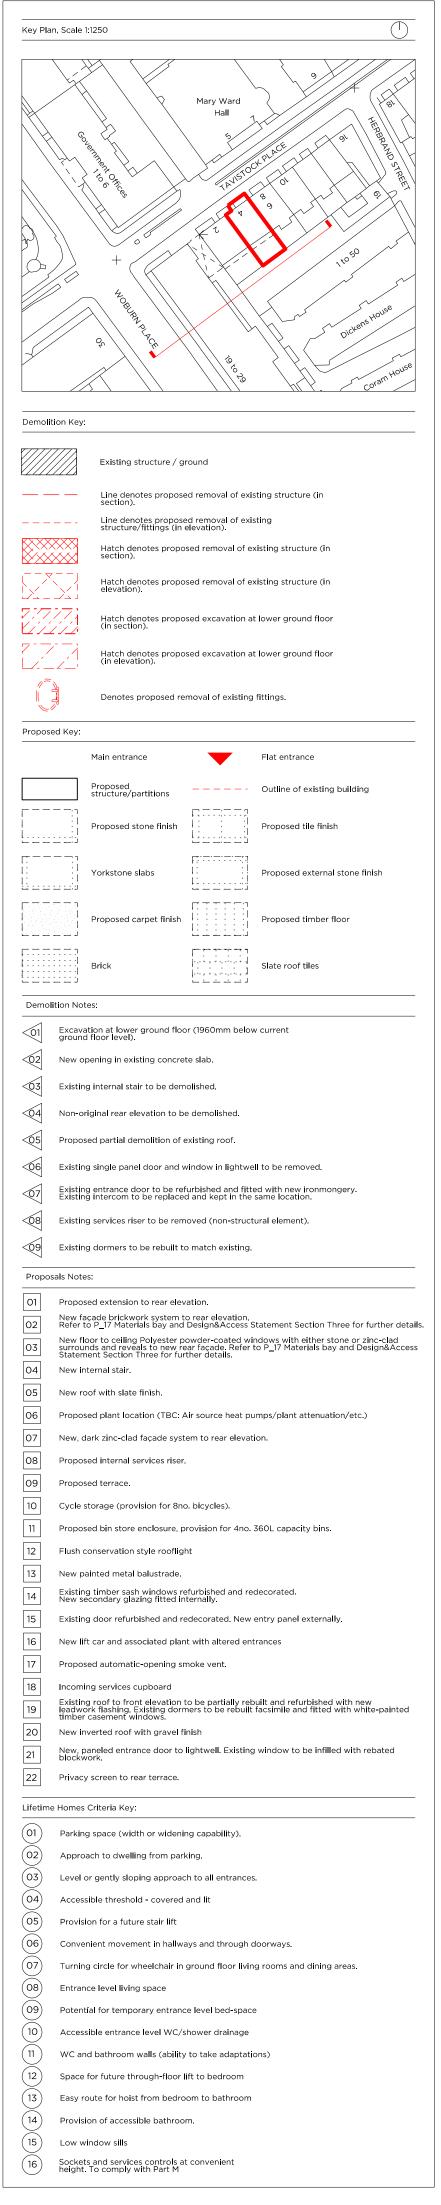

1:200@A0/1:400@A2



Rev A



06.02.2015

Issued for Planning