





Proposed Section DD

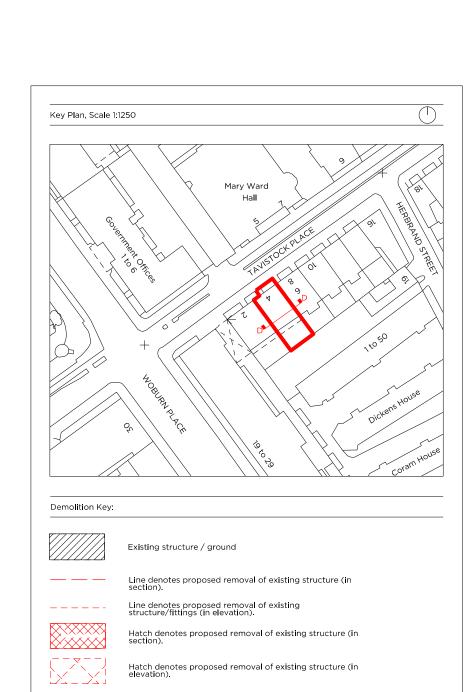

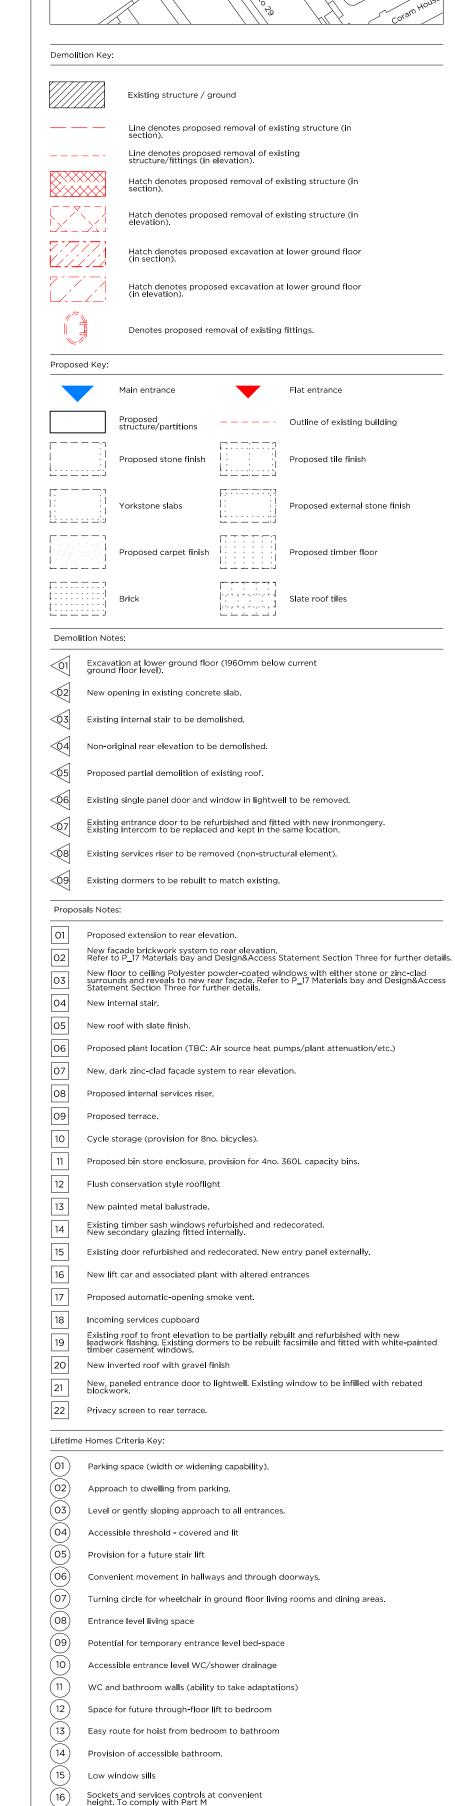

PLANNING

Issued for Planning

Project No.

Client

GFZ Developments Ltd

Date

February 2015

Scale

1:50@A0/1:100@A2

Project

4 Tavistock Place

Drawing Title:

Demolition & Proposed Section DD

Drawing No.

Drawn

DI



Marek Wojciechowski Architects Ltd.

Copyright Marek Wojciechowski Architects.
No implied license exists. This drawing should not be used to calculate areas for the purposes of valuation. All dimensions to be checked on site by the contractor and such dimensions to be their responsibility. Do not scale drawings. All work must comply with relevant British Standards and Building Regulations requirements. Drawing errors and omissions to be reported to the architect.

