


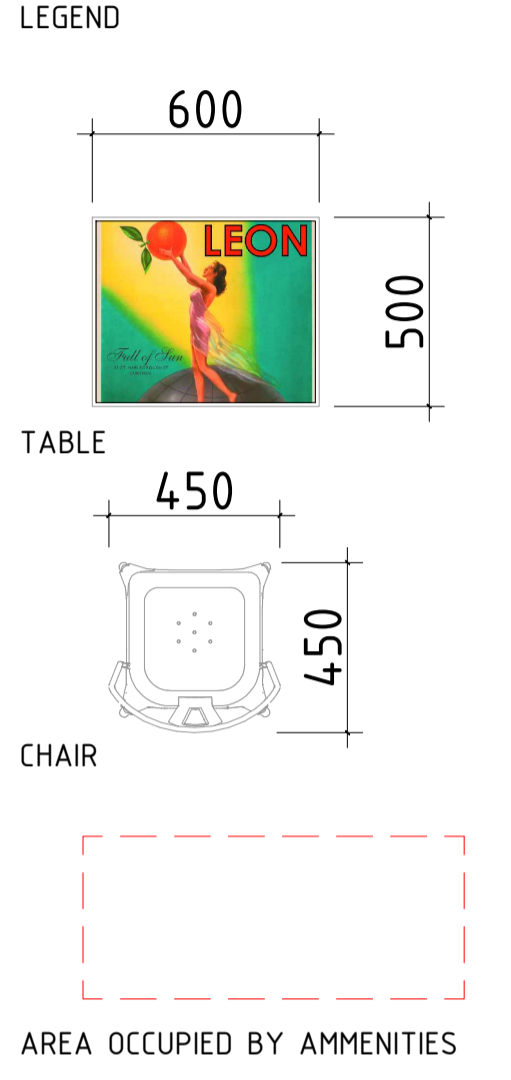

NOTES:
 COPYRIGHT RESERVED BY BAMFORD-HUMBY LTD T/A AB ASSOCIATES.
 DO NOT SCALE THIS DRAWING.
 DO NOT USE THIS DRAWING FOR ANY PURPOSE OTHER THAN DEFINED BY THE DRAWING STATUS.
 CONTRACTOR TO CHECK ALL DIMENSIONS ON SITE PRIOR TO COMMENCEMENT OF WORKS. ANY DISCREPANCIES TO BE RAISED WITH THE ABA IMMEDIATELY.



PREMISES NAME:
 LEON RESTAURANT

PREMISES ADDRESS:
 UNIT 2
 77 KINGSWAY
 LONDON
 WC2B 6SR



Status
 LICENSING

Description	Revision	Date	Drawn By
ISSUED FOR APPROVAL	A	03.03.2015	ABA

Job
 Leon - 77 Kingsway

Drawing
 Pavement License Plan

Scale	Date	Job no.	Drawing no.
1:20 @ A1	03.03.2015	6331	206

PROPOSED PAVEMENT PLAN
 SCALE 1:20

