

NOTE:
Existing lift cars to be removed.
All blocked doors to be opened up.
All non-original floor finishes to be removed.

AREA KEY


RESIDENTIAL	[Blue]
RETAIL	[Yellow]
PLANT	[Green]
CIRCULATION	[Grey]
CAR PARK	[Light Blue]
BACK OF HOUSE	[Dark Grey]
OFFICE	[Brown]
RESIDENTIAL AMENITY	[Purple]

KEY

DEMOLITION	[Orange Hatching]
EXISTING STRUCTURE	[Black]
PARTITION	[Dark Grey]
PROPOSED STRUCTURE	[Diagonal Lines]
BUILDERSWORK OPENING THROUGH EXISTING SLAB	[Blue Hatching]
BUILDERSWORK OPENING THROUGH UPPER AND LOWER SLAB (USED ON 1ST FLOOR ONLY)	[Blue Hatching]
BUILDERSWORK OPENING THROUGH UPPER SLAB (USED ON 1ST FLOOR ONLY)	[Blue Hatching]

Survey Information Prepared by Plowman Craven.
Original Drawings:
25411F-18 A-Level 33
25411F-19 A-Level 34

2 THIRTY-FOURTH FLOOR PLAN DEMOLITIONS 1:100

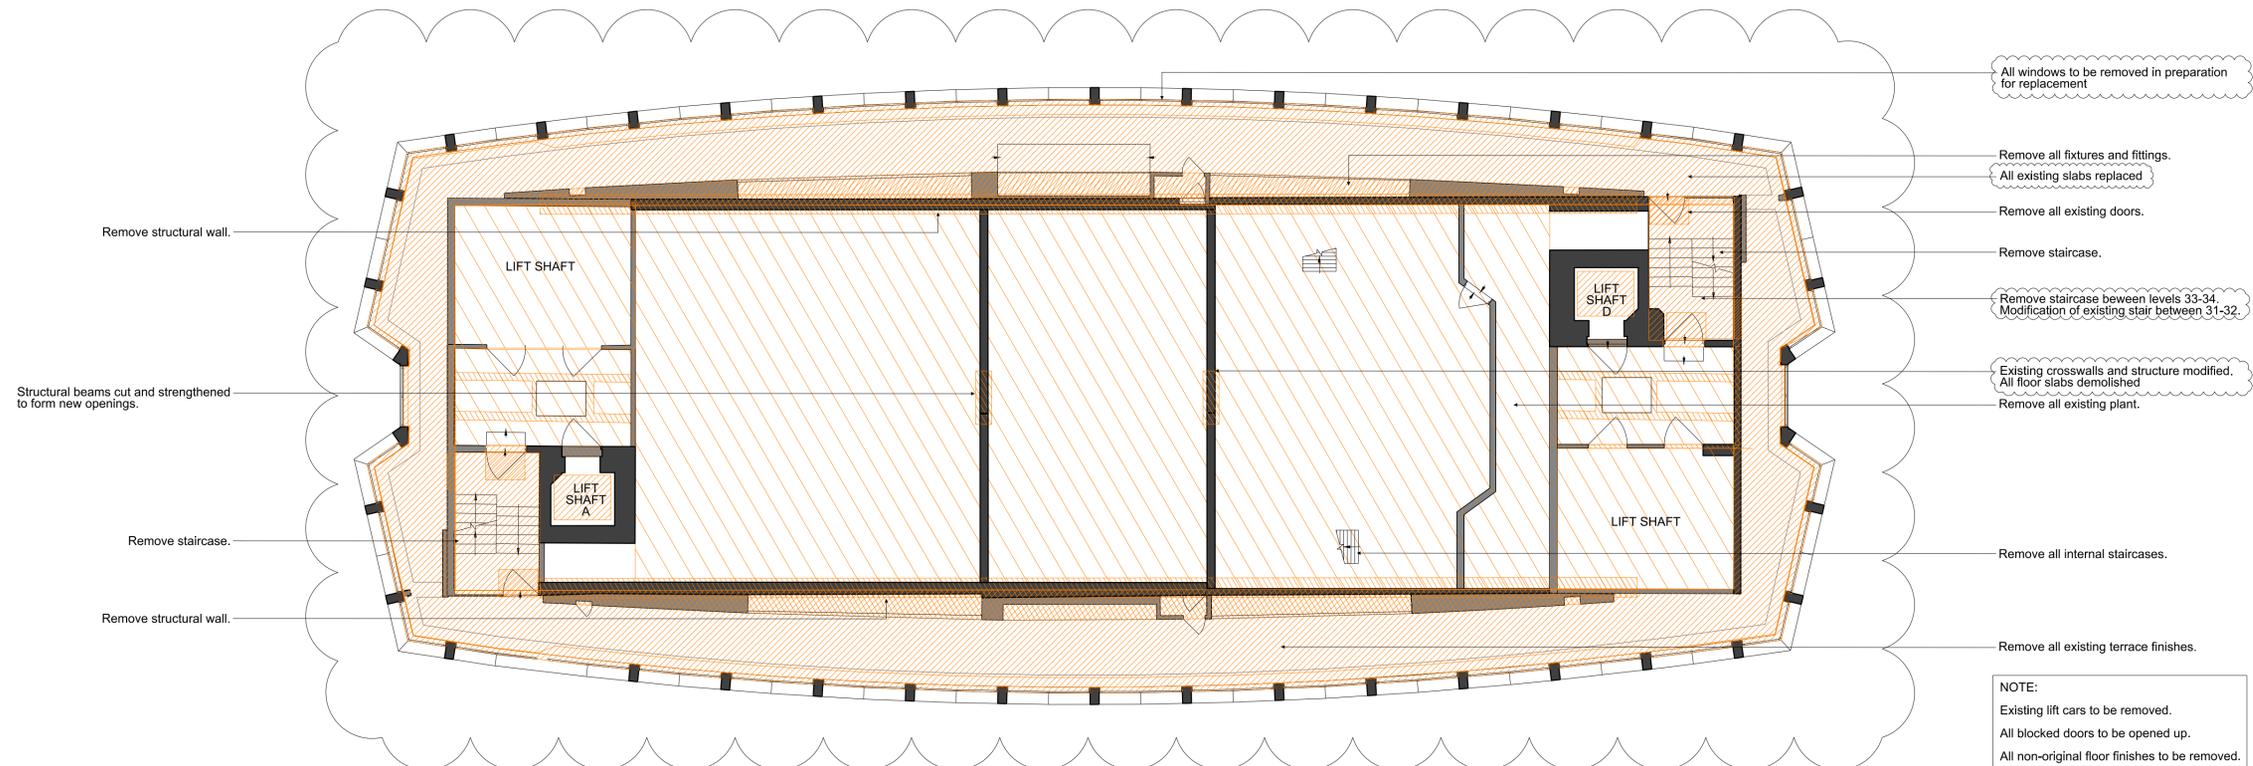

NOTE:
Existing lift cars to be removed.
All blocked doors to be opened up.
All non-original floor finishes to be removed.

REVISIONS

REV	DATE	DESCRIPTION
PL2	FEB 15	PLANNING ISSUE: Scope and notation of demolition updated, including updates to escape stair demo. Existing ladder removed, door opening notes clarified.
PL1	01.04.13	PLANNING ISSUE



STATUS
PLANNING

CONRAN+ PARTNERS
Architects Designers
22 Shad Thames London SE1 2YU
T: 020 7403 8899
cp@conran.com www.conranandpartners.com

Centre Point
101-103 New Oxford Street
London, WC1A 1DD

TITLE
EXISTING
FLOOR 33 + 34
CENTRE POINT TOWER

DRAWN	AJ	JOB #	552	DRG #	19308-CPT	REV	PL2
CHECKED	NE	SCALE	1:100	SIZE	A1	DATE	APR13
						REV DATE	FEB 15

1 THIRTY-THIRD FLOOR PLAN DEMOLITIONS 1:100

