



PLAN AS EXISTING, WITH GARDEN

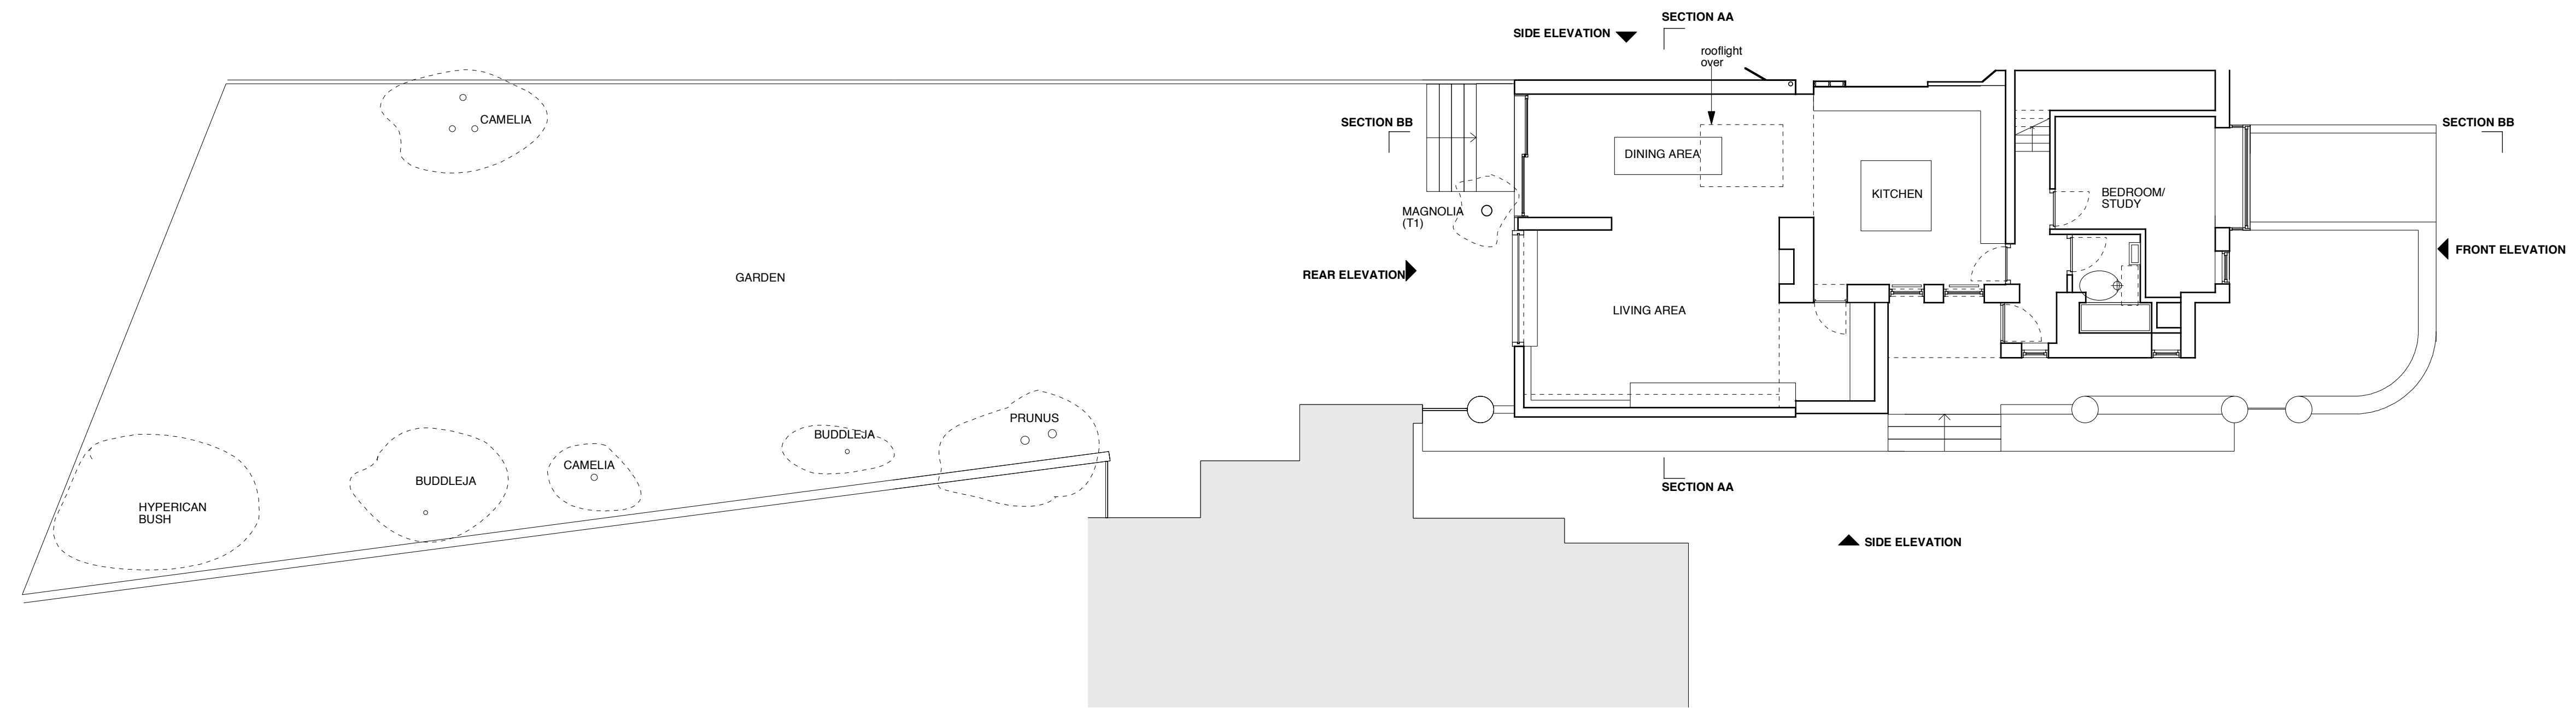

PLAN AS PROPOSED, WITH GARDEN

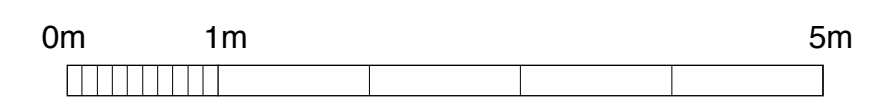

| | |
|--|--|
| Annabel Chown Architects 71 King Henrys Road, London NW3 3QU tel 07792 600 504 email annabelchown@gmail.com | |
| Project: | 53 Elsworth Road, London NW3 3BS |
| Drawing Scale: | 1:100 @ A1 (1:200@A3) |
| Date of Issue: | February 2015 |
| Drawing Title/No | Existing & Proposed Plans (including Garden) |
| ELS 002 | |