



EXISTING COURTYARD ELEVATION

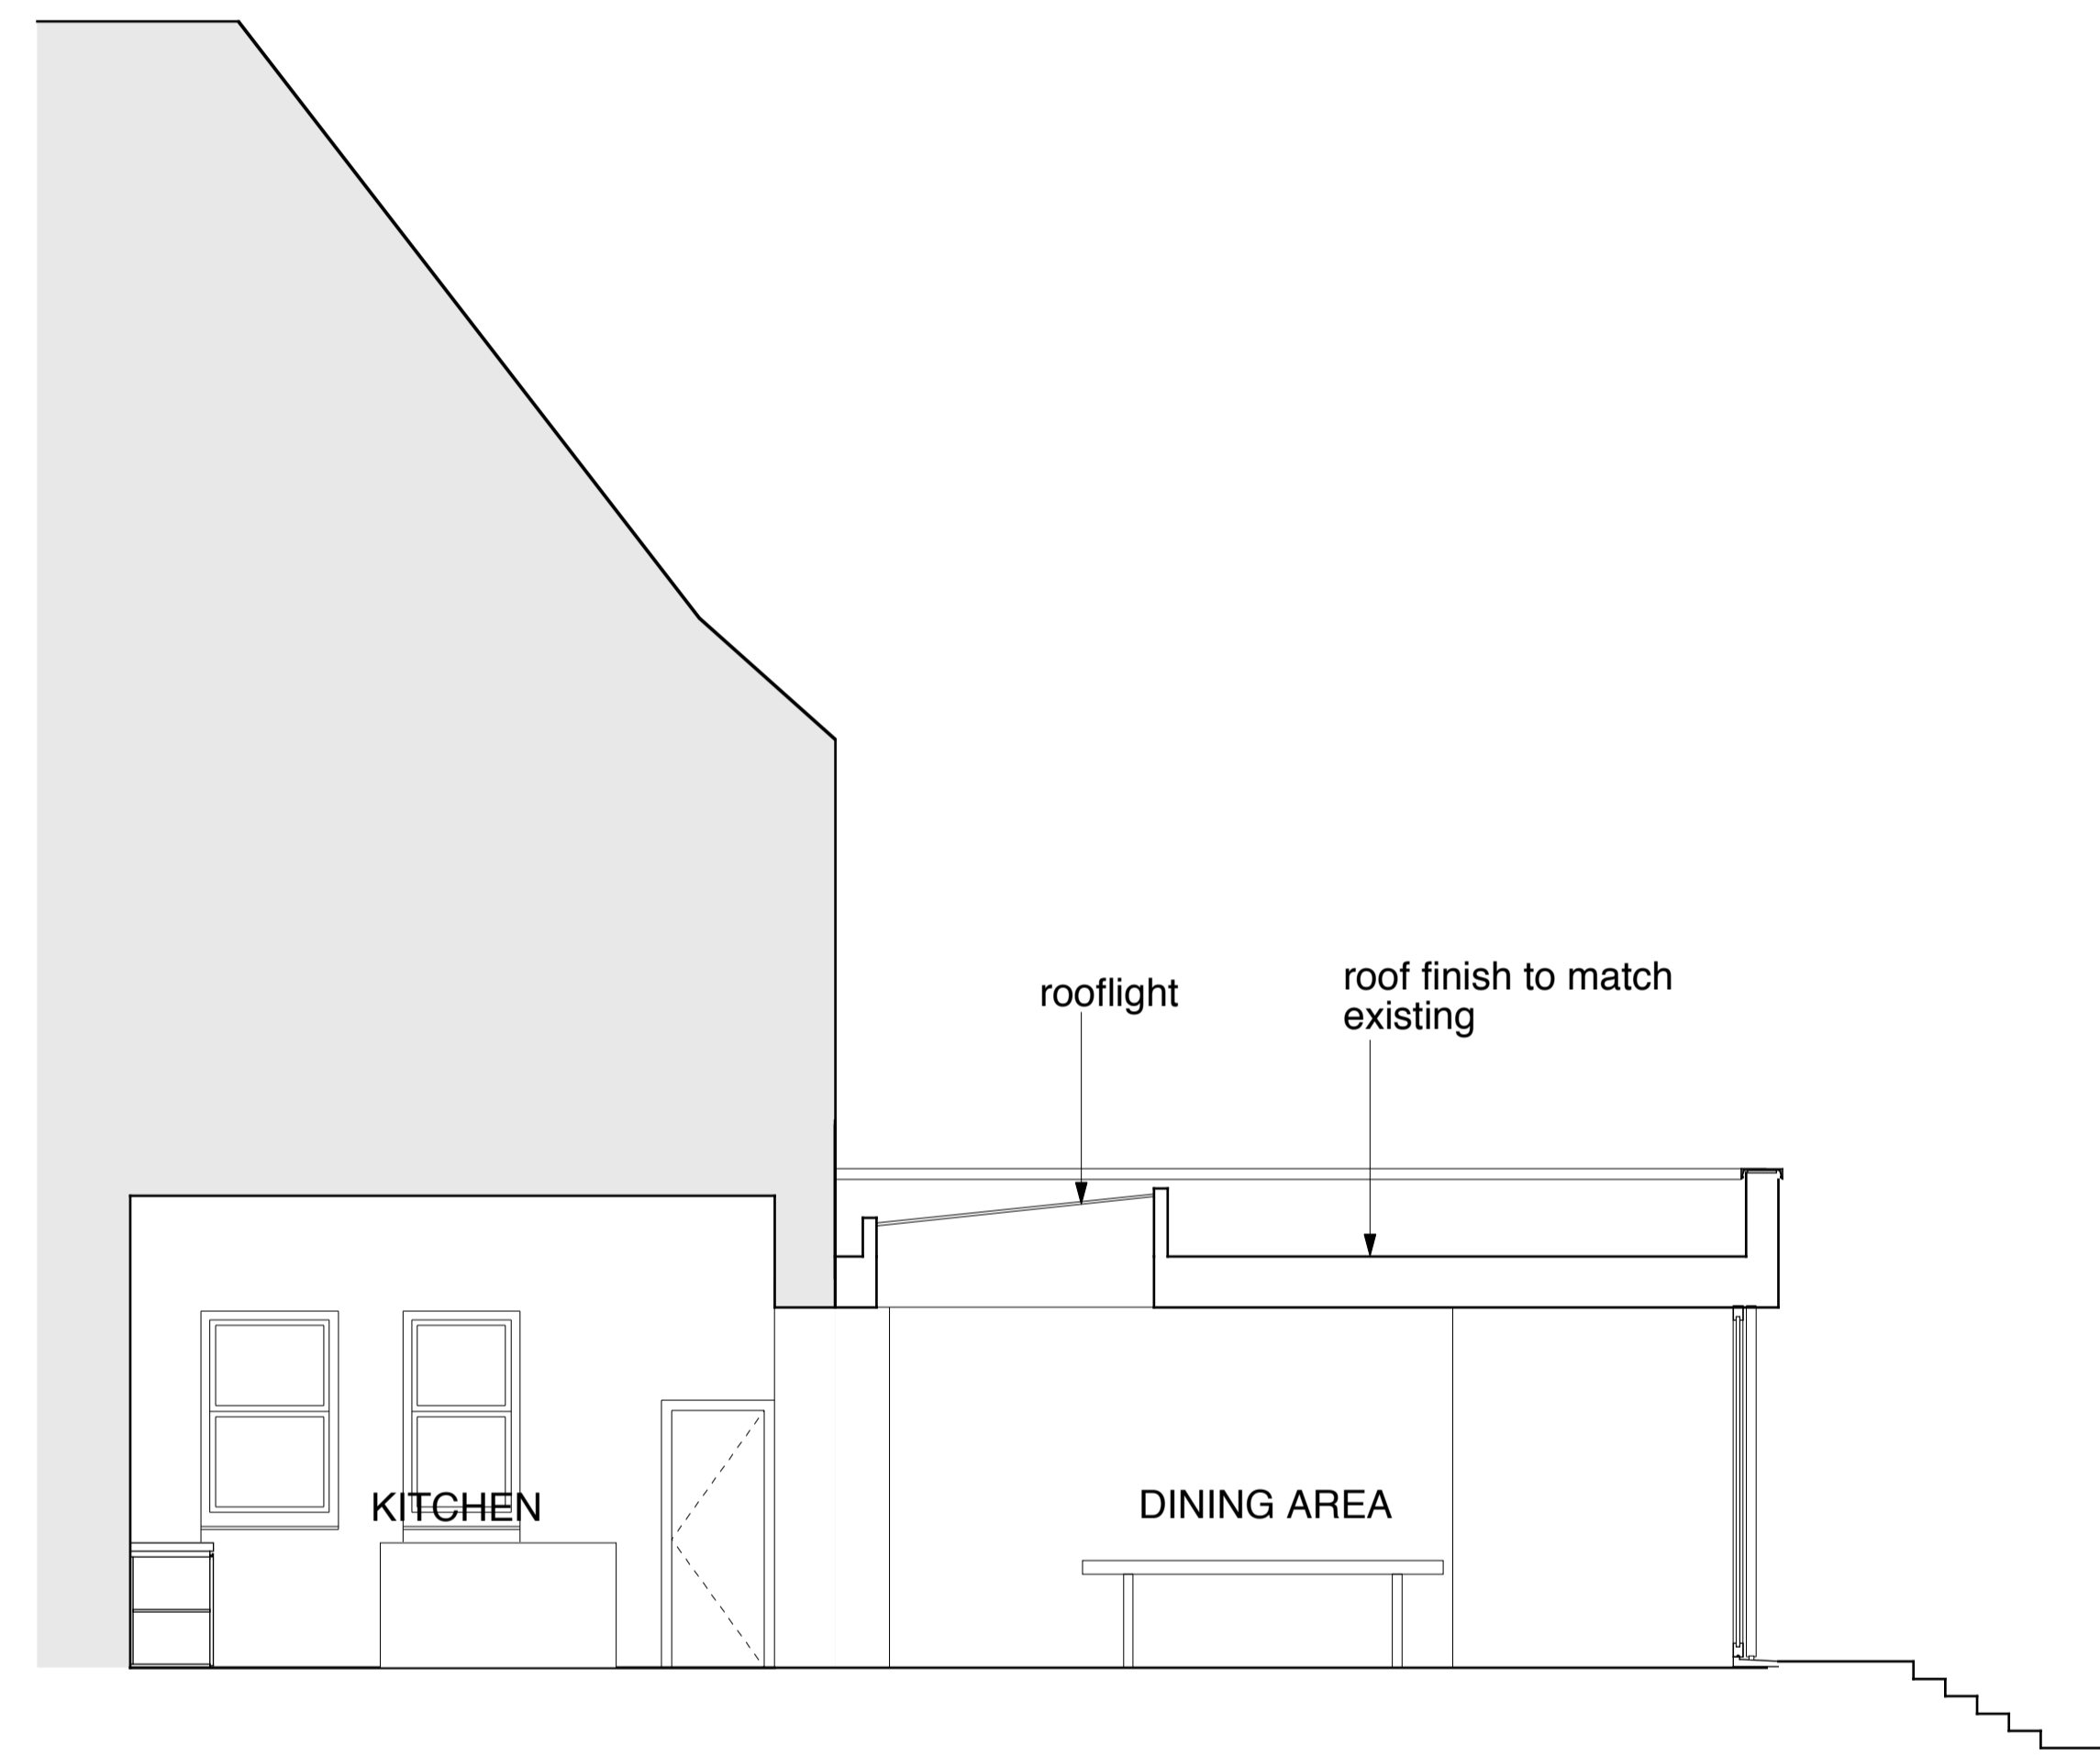

PROPOSED SECTION BB

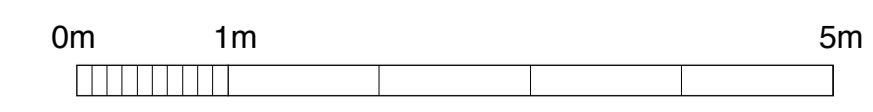

Annabel Chown Architects 71 King Henrys Road, London NW3 3QU tel 07732 600 504 email annabelchown@gmail.com	
Project:	53 Elsworth Road, London NW3 3BS
Drawing Scale:	1:50@A1 (1:100@A3)
Date of Issue:	February 2015
Drawing Title/No	Existing Courtyard Elevation & Proposed Section BB ELS 008