



**EXISTING SIDE ELEVATION**

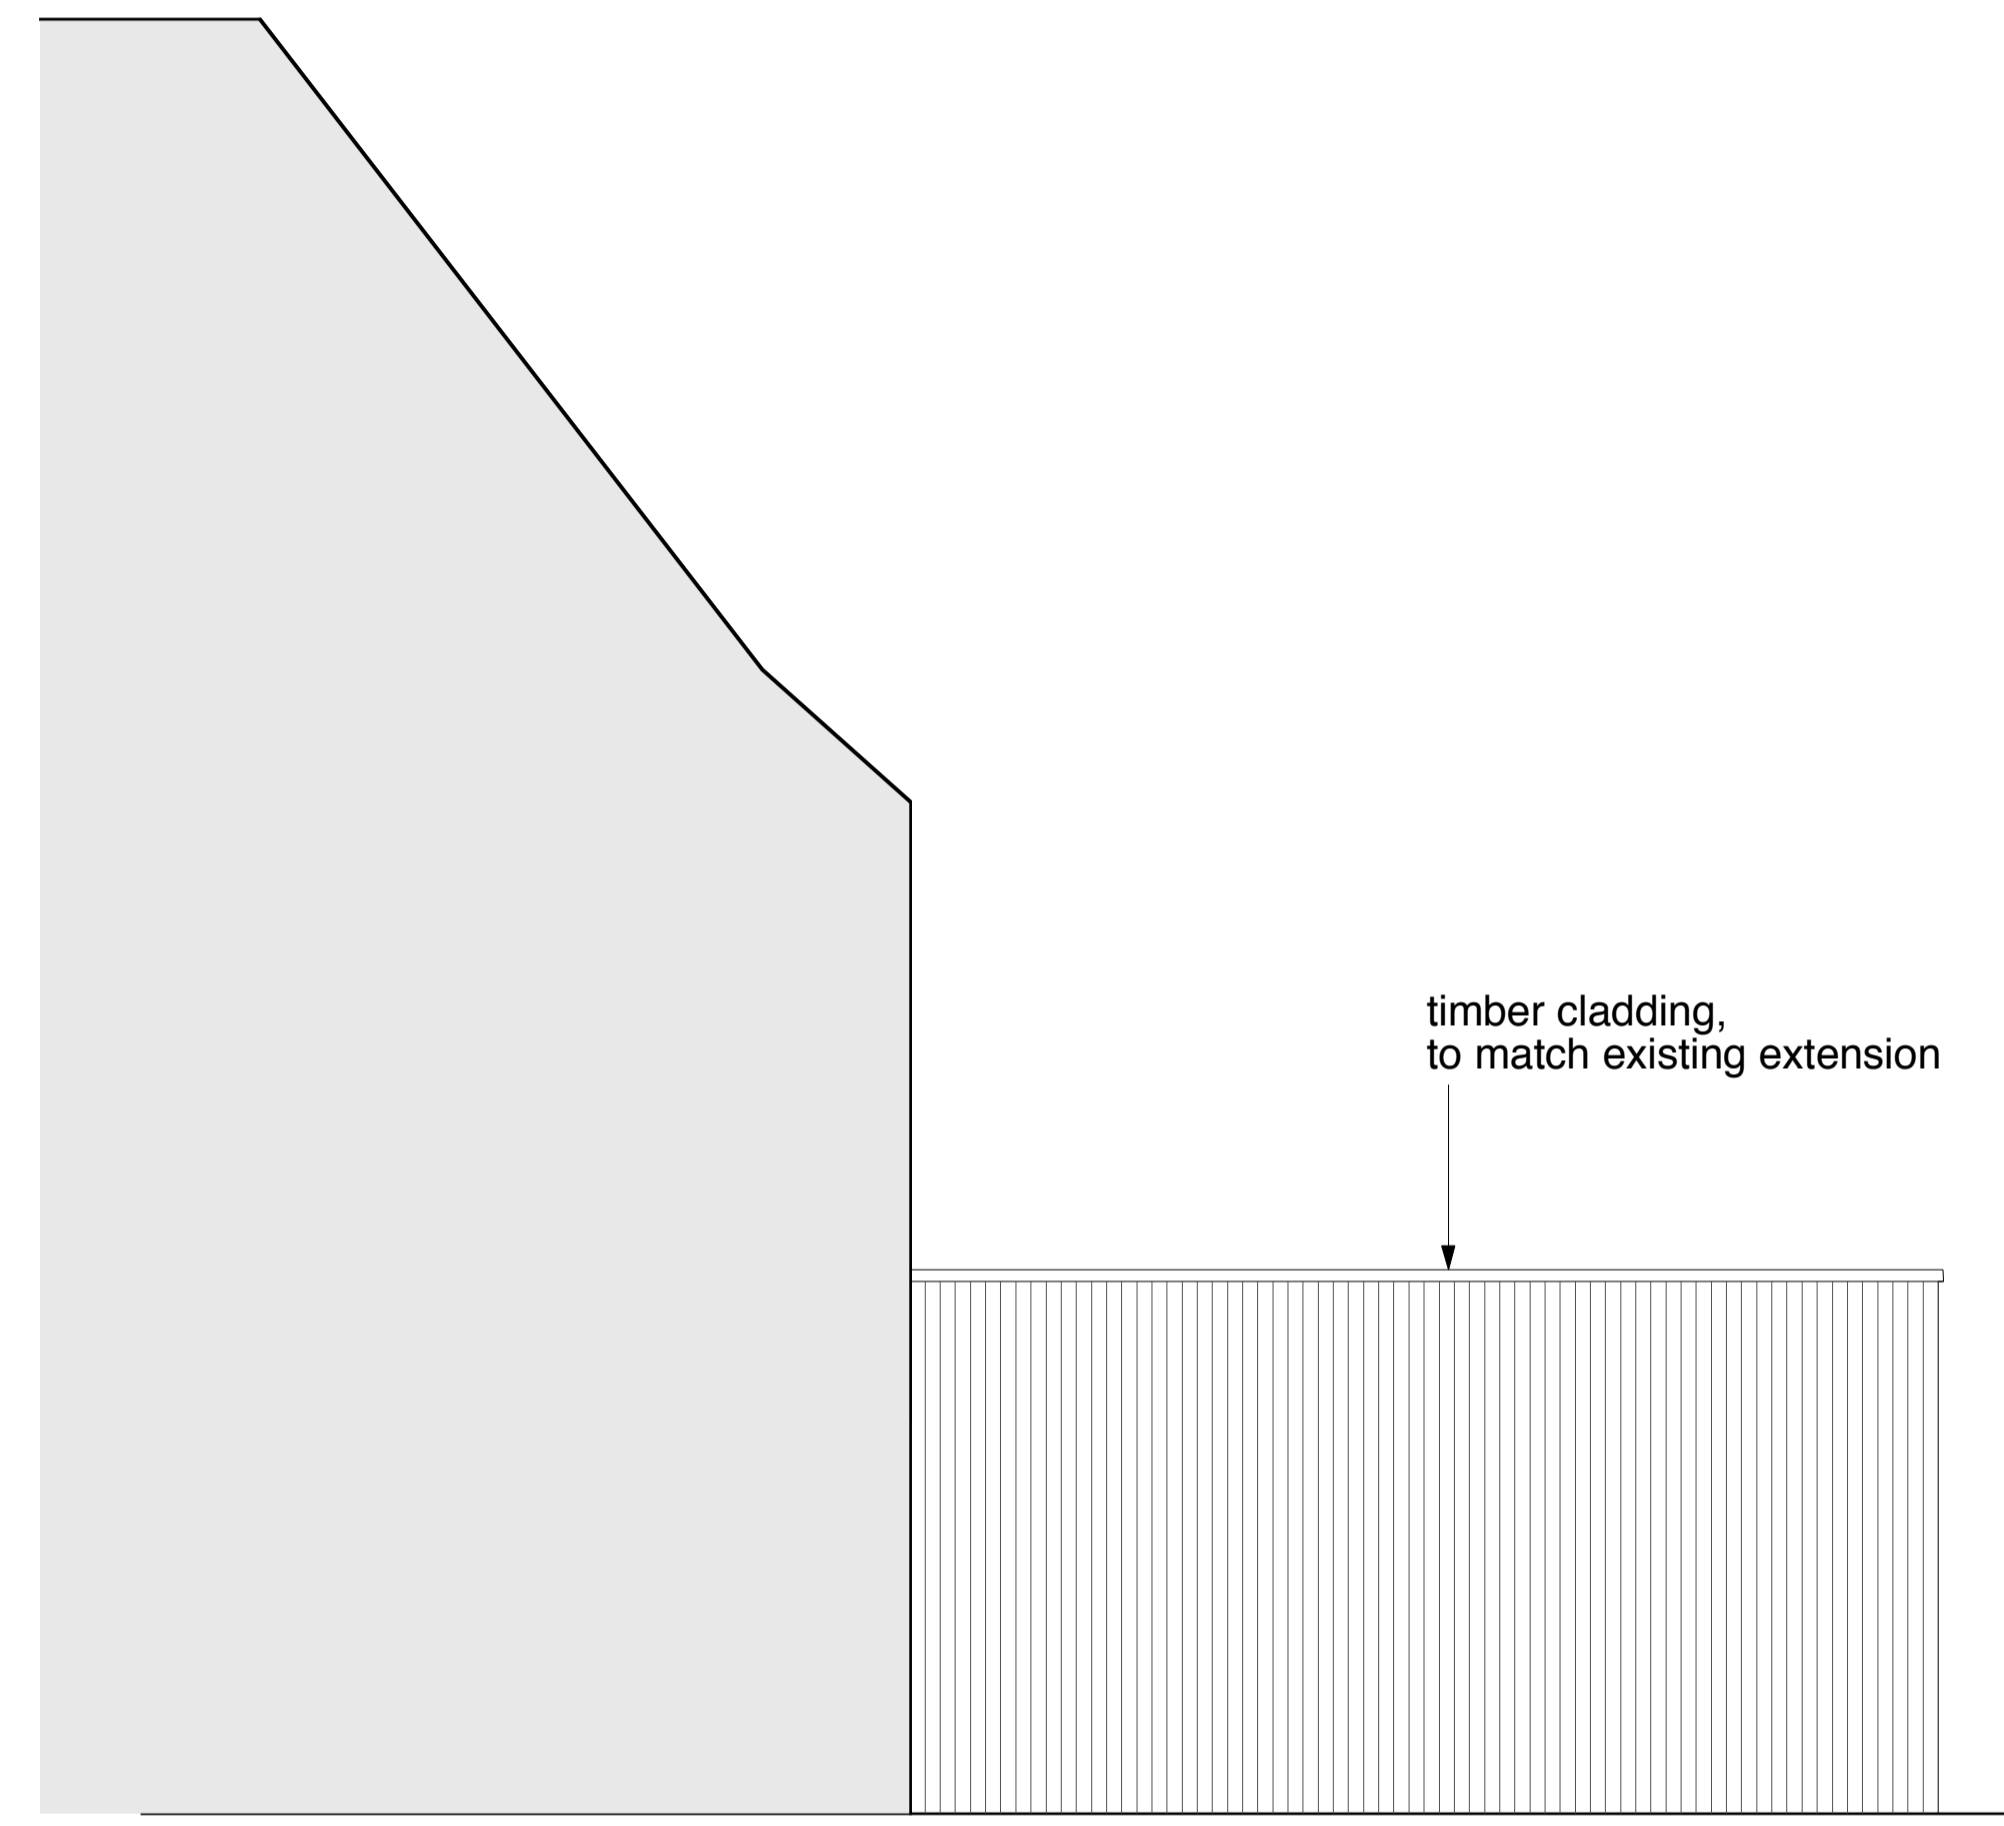

**PROPOSED SIDE ELEVATION**

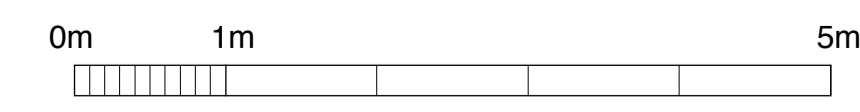

<b>Annabel Chown Architects</b> 71 King Henrys Road, London NW3 3QU tel 07792 600 504 email annabelchown@gmail.com	
Project:	53 Elsworthy Road, London NW3 3BS
Drawing Scale:	1:50@A1 (1:100@A3)
Date of Issue:	February 2015
Drawing Title/No	Side elevation (to neighbouring property), Existing & proposed <b>ELS 010</b>