

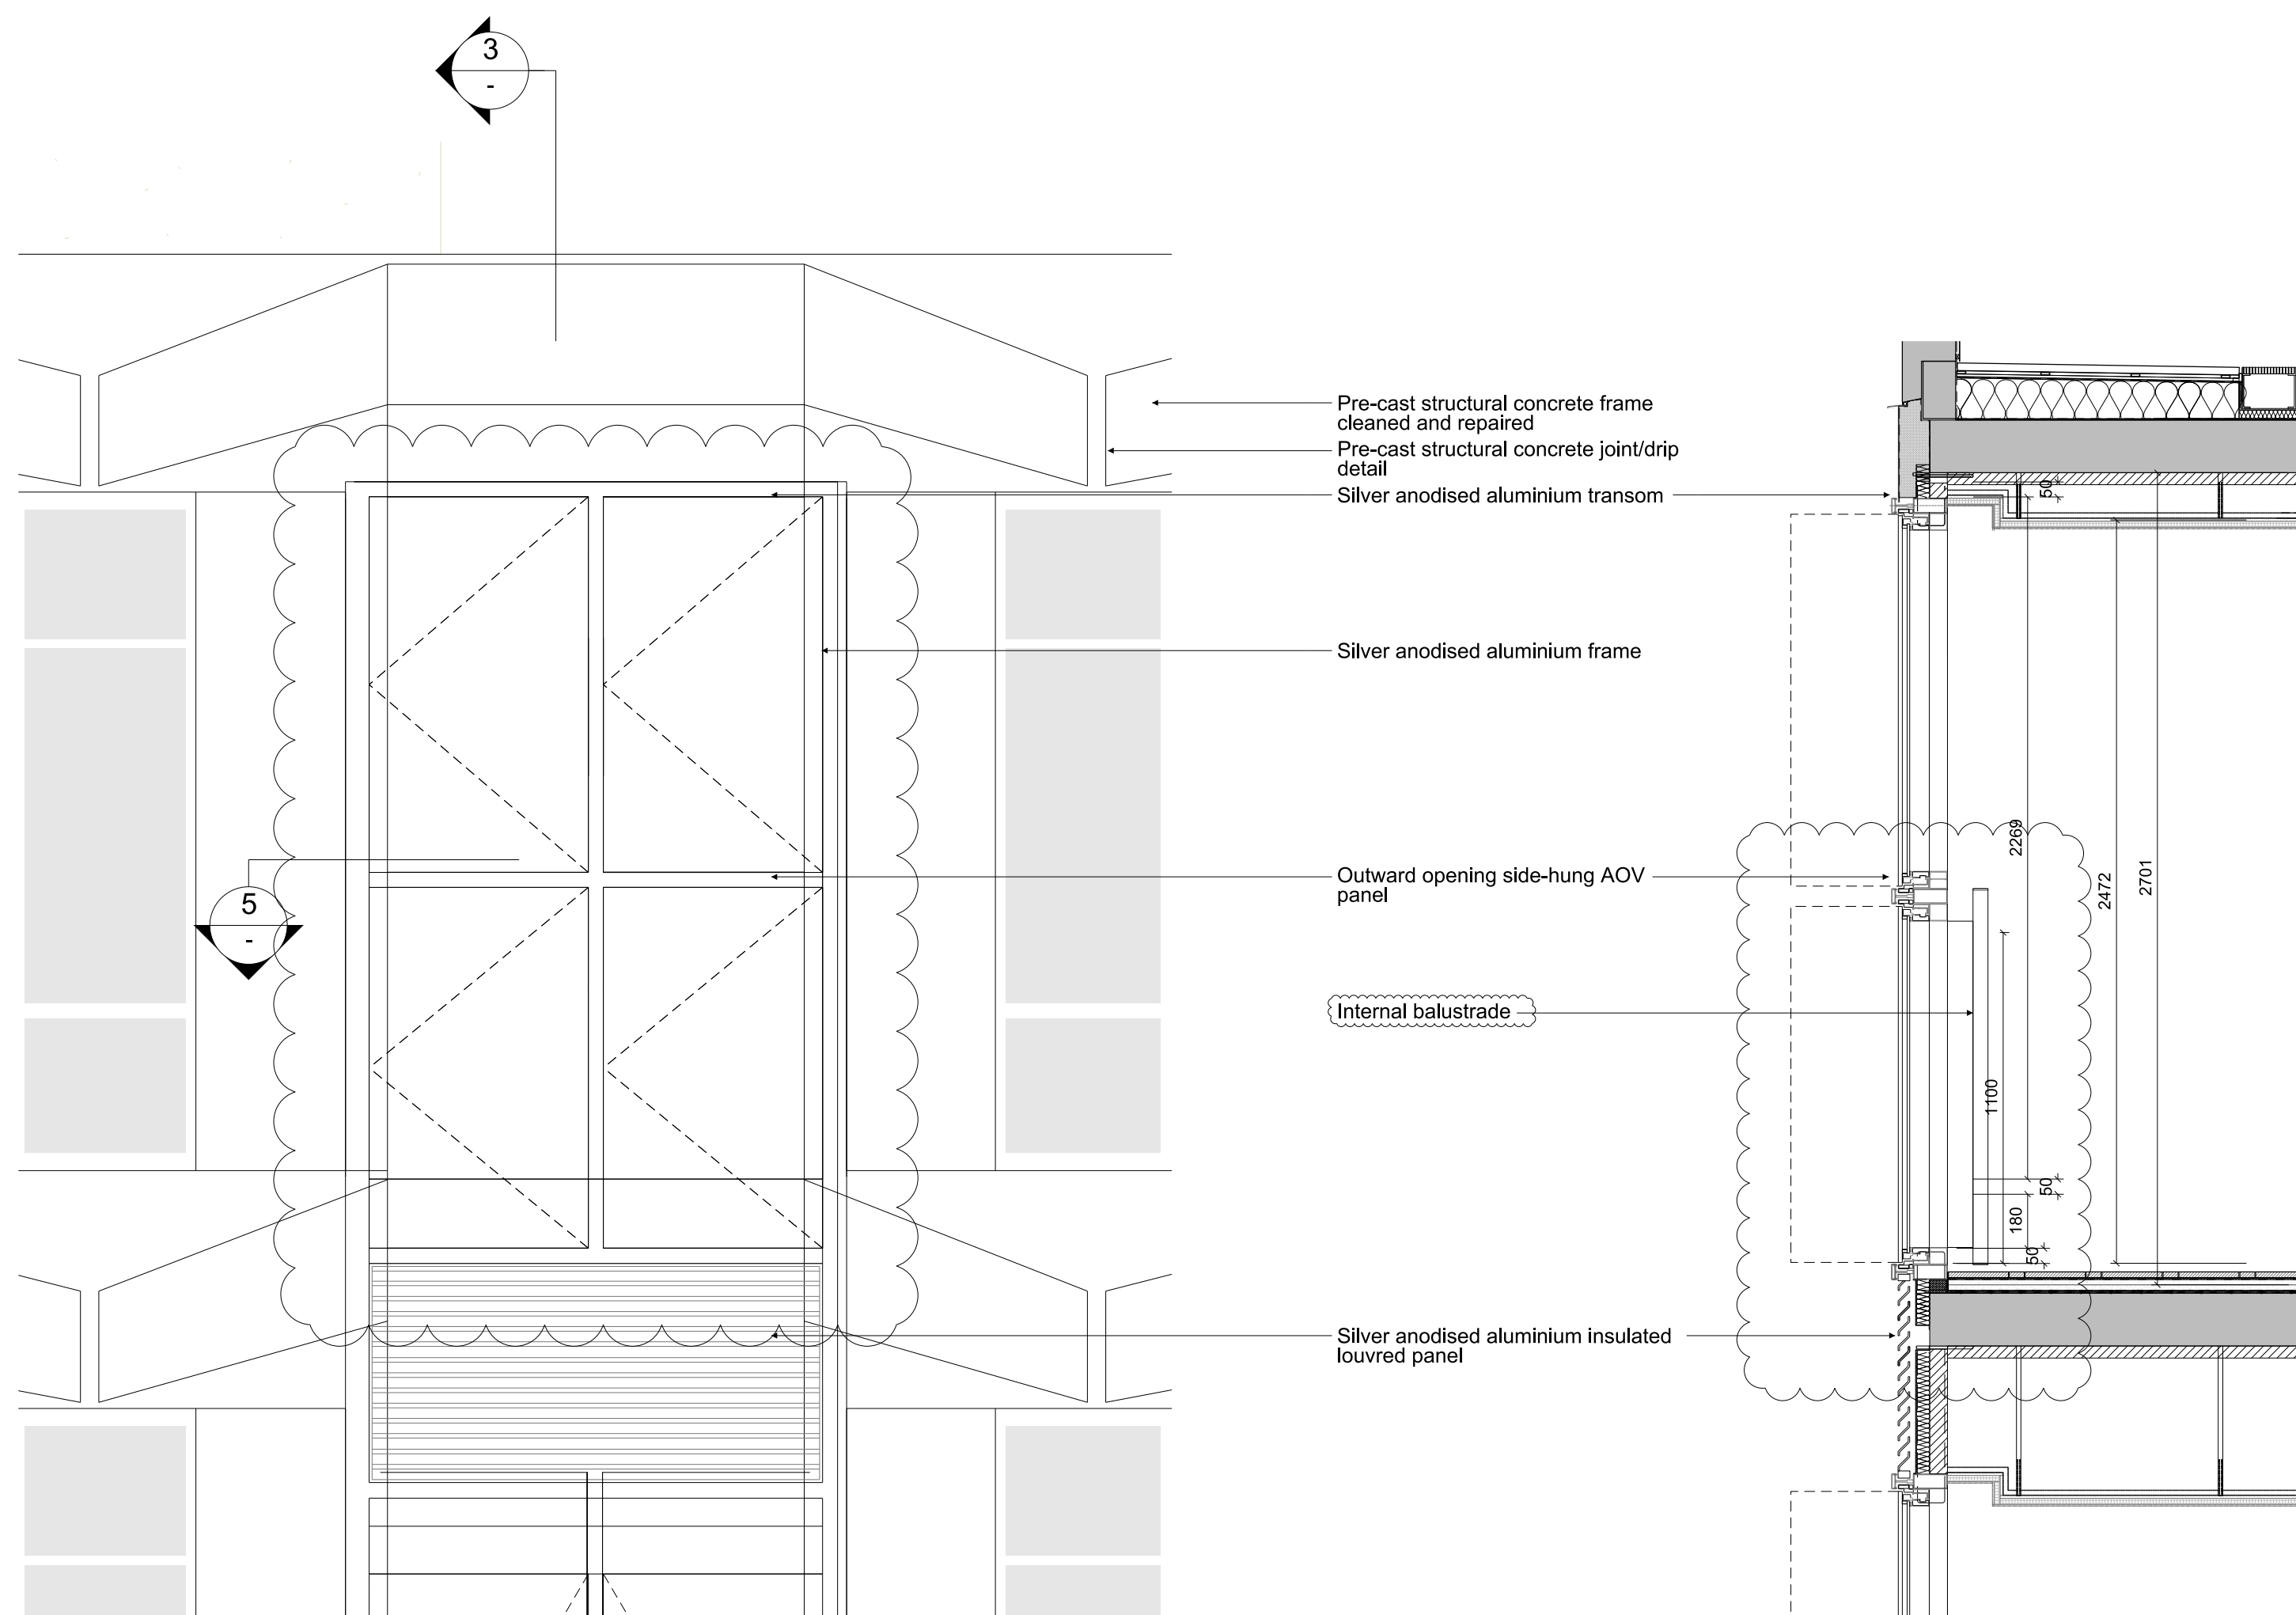



1 33rd FLOOR END BAY CONTEXT ELEVATION 1:50

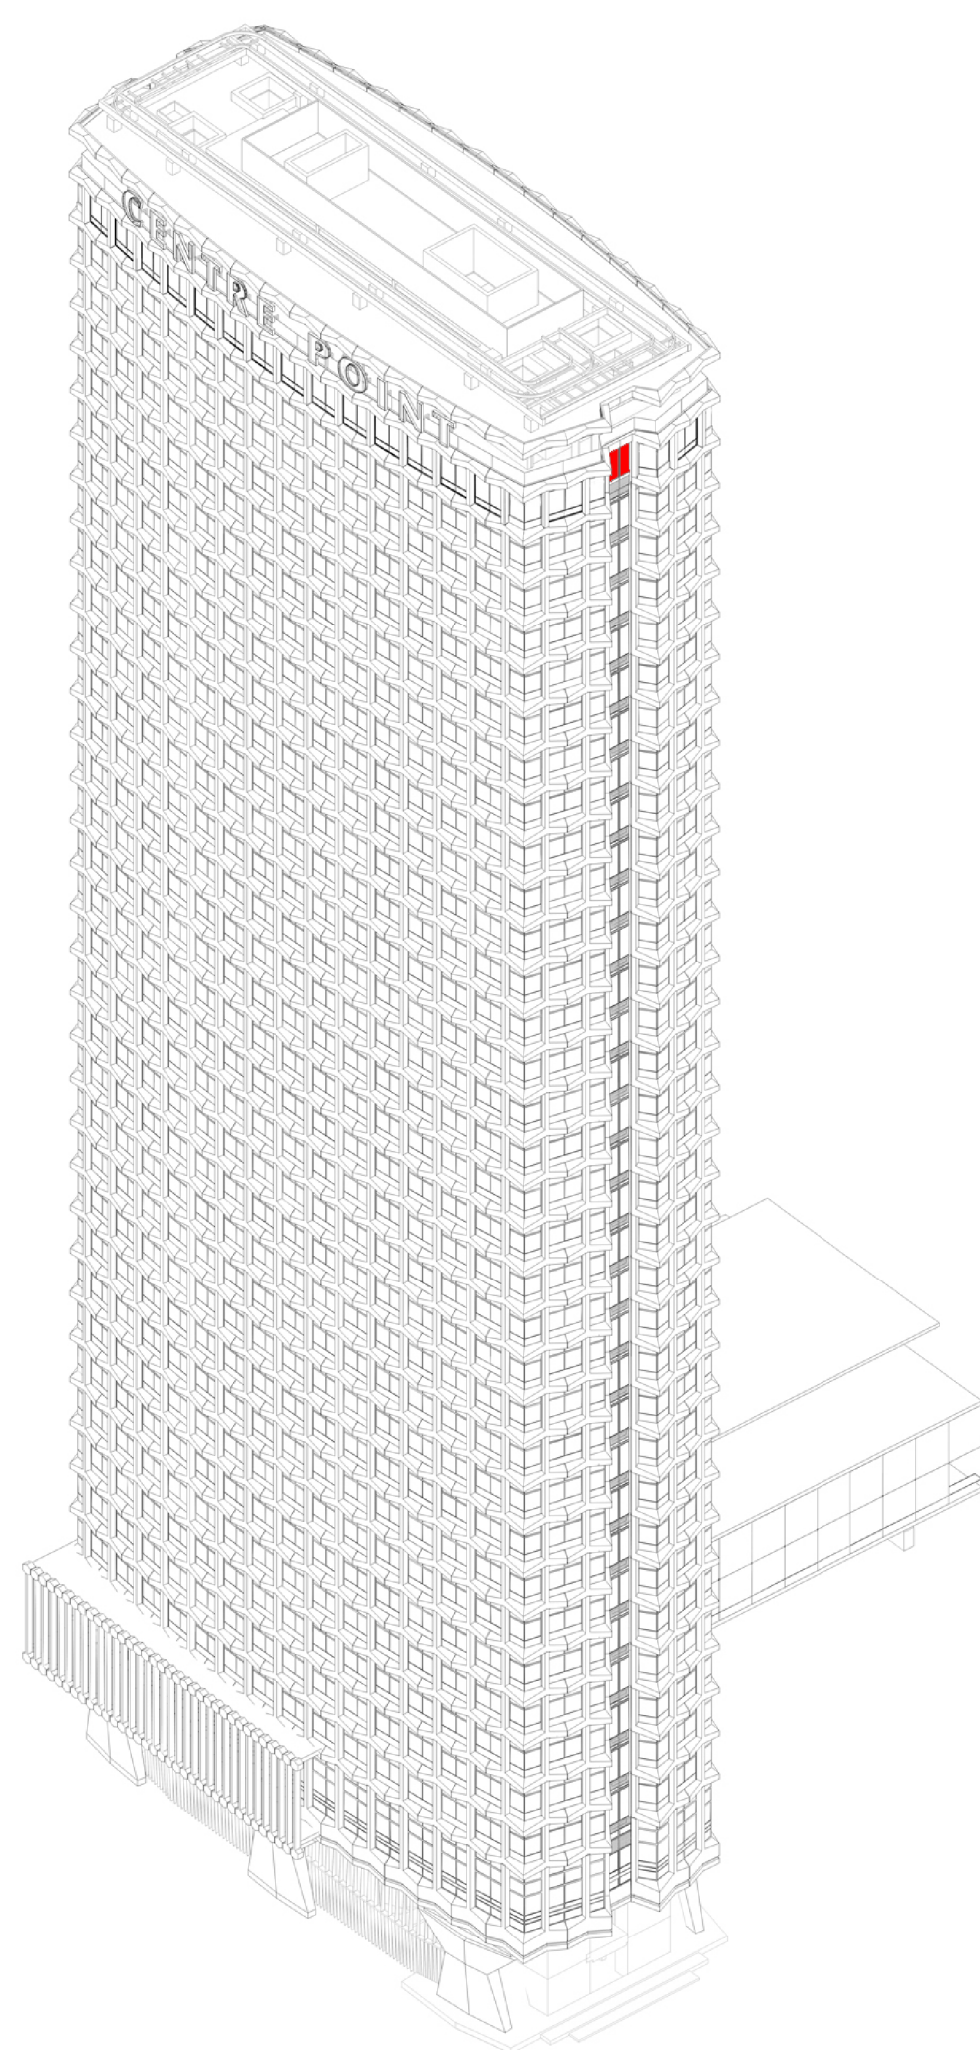

2 33rd FLOOR END BAY ELEVATION 1:20

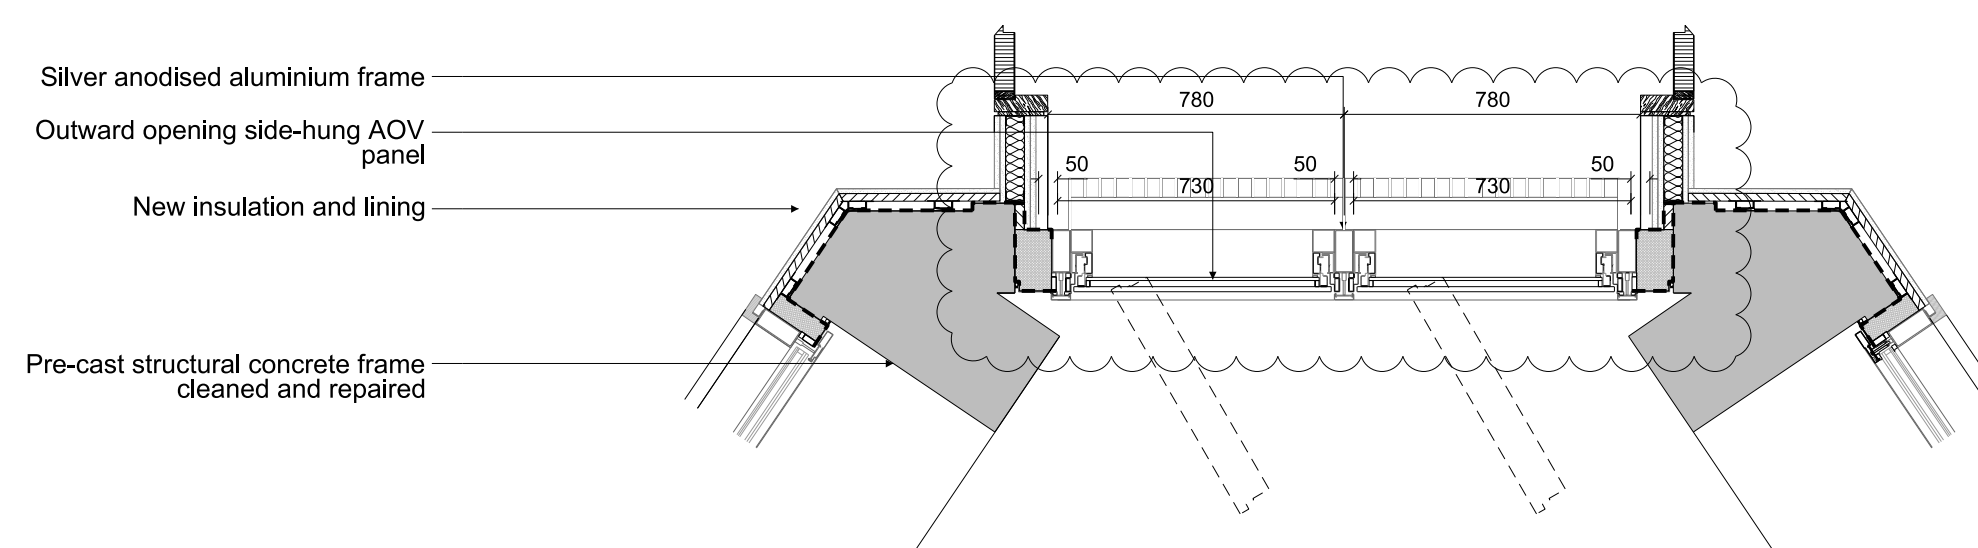

5 33rd FLOOR END BAY PLAN 1:20  
THROUGH AOV

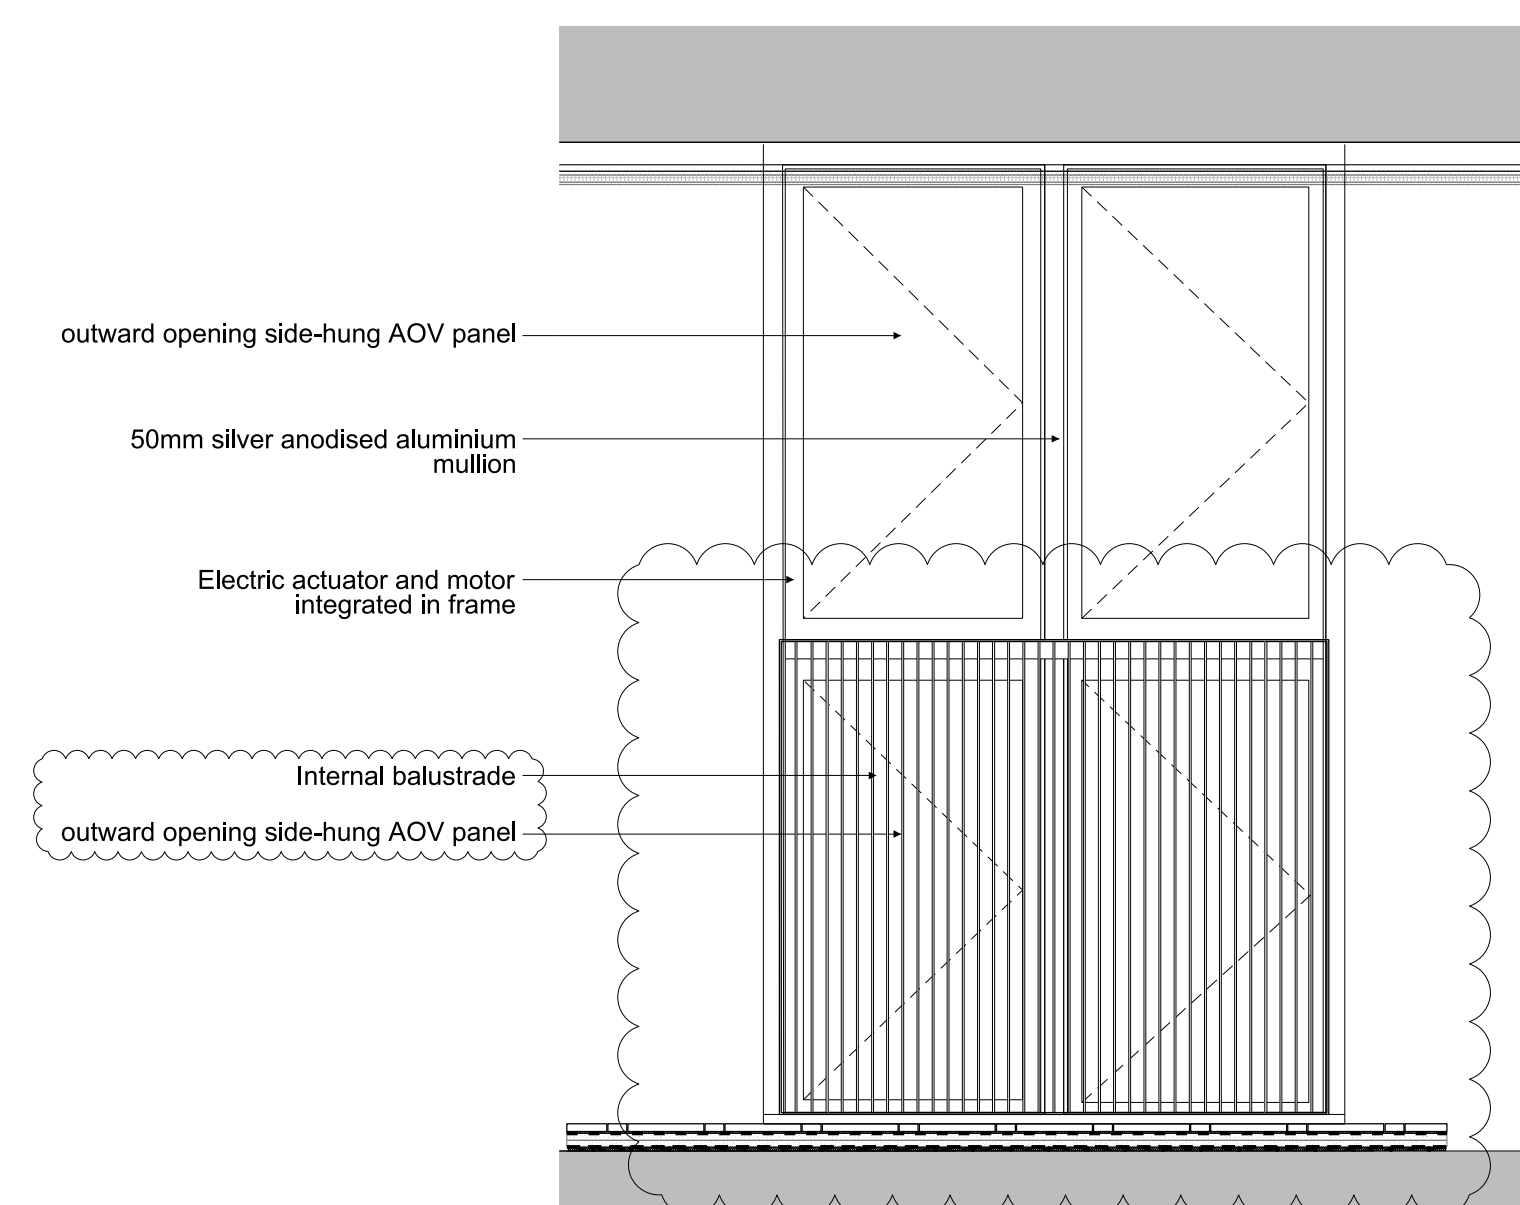









7 33rd FLOOR END BAY INTERNAL ELEVATION 1:20








NOTES

DO NOT SCALE FROM THIS DRAWING.  
CONTRACTOR TO CHECK ALL DIMENSIONS ON SITE.  
ANY DISCREPANCIES TO BE REPORTED TO THE ARCHITECT  
IMMEDIATELY.

COPYRIGHT CONRAN AND PARTNERS LIMITED ©

| AREA KEY            |   |
|---------------------|---|
| RESIDENTIAL         |  |
| RETAIL              |  |
| PLANT               |  |
| CIRCULATION         |  |
| CAR PARK            |  |
| BACK OF HOUSE       |  |
| OFFICE              |  |
| RESIDENTIAL AMENITY |  |

| KEY  |   |
|--|---|
| DEMOLITION   |  |
| EXISTING STRUCTURE   |  |
| PARTITION  |  |
| PROPOSED STRUCTURE   |  |
| BUILDERSWORK OPENING THROUGH EXISTING SLAB                                 |  |
| BUILDERSWORK OPENING THROUGH UPPER AND LOWER SLAB (USED ON 1ST FLOOR ONLY) |  |
| BUILDERSWORK OPENING THROUGH UPPER SLAB (USED ON 1ST FLOOR ONLY)           |  |

| REV. | DATE     | DESCRIPTION   |
|------|----------|---|
| PL1  | 01.04.13 | PLANNING ISSUE  |
| PL2  | FEB 15   | PLANNING ISSUE:<br>Facade detail updated for consistency with consented north and south elevations. |

## STATUS PLANNING

**CONRAN+**  
**PARTNERS**  
Architects Designers  
22 Shad Thames London SE1 2YU  
T: 020 7403 8899  
cp@conran.com www.conranandpartners.com

**Centre Point**  
101-103 New Oxford Street  
London, WC1A 1DD

TITLE

PROPOSED - TYPICAL BAY DETAILS  
33rd FLOOR END BAY  
CENTRE POINT TOWER

|         |    |                     |                           |               |                    |
|---------|----|---------------------|---------------------------|---------------|--------------------|
| DRAWN   | NT | JOB<br><b>552</b>   | DRG #<br><b>19817-CPT</b> |               | REV<br><b>PL2</b>  |
| CHECKED | NE | SCALE@A1<br>1:50/20 | SIZE<br>A1                | DATE<br>APR13 | REV DATE<br>FEB 15 |