

Key Plan



6no. new condensers in total

2no new condenser units to serve
Ground floor - type PURYP-450

2no new condenser units to serve
2nd floor - type PURYP-450

2no new condenser units to serve
3rd floor - type PURYP-450

Lightwell is fully enclosed on all
sides and will not permit any
views of the compressors from
any of the surrounding streets as
per the existing condensers.

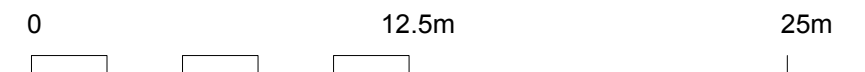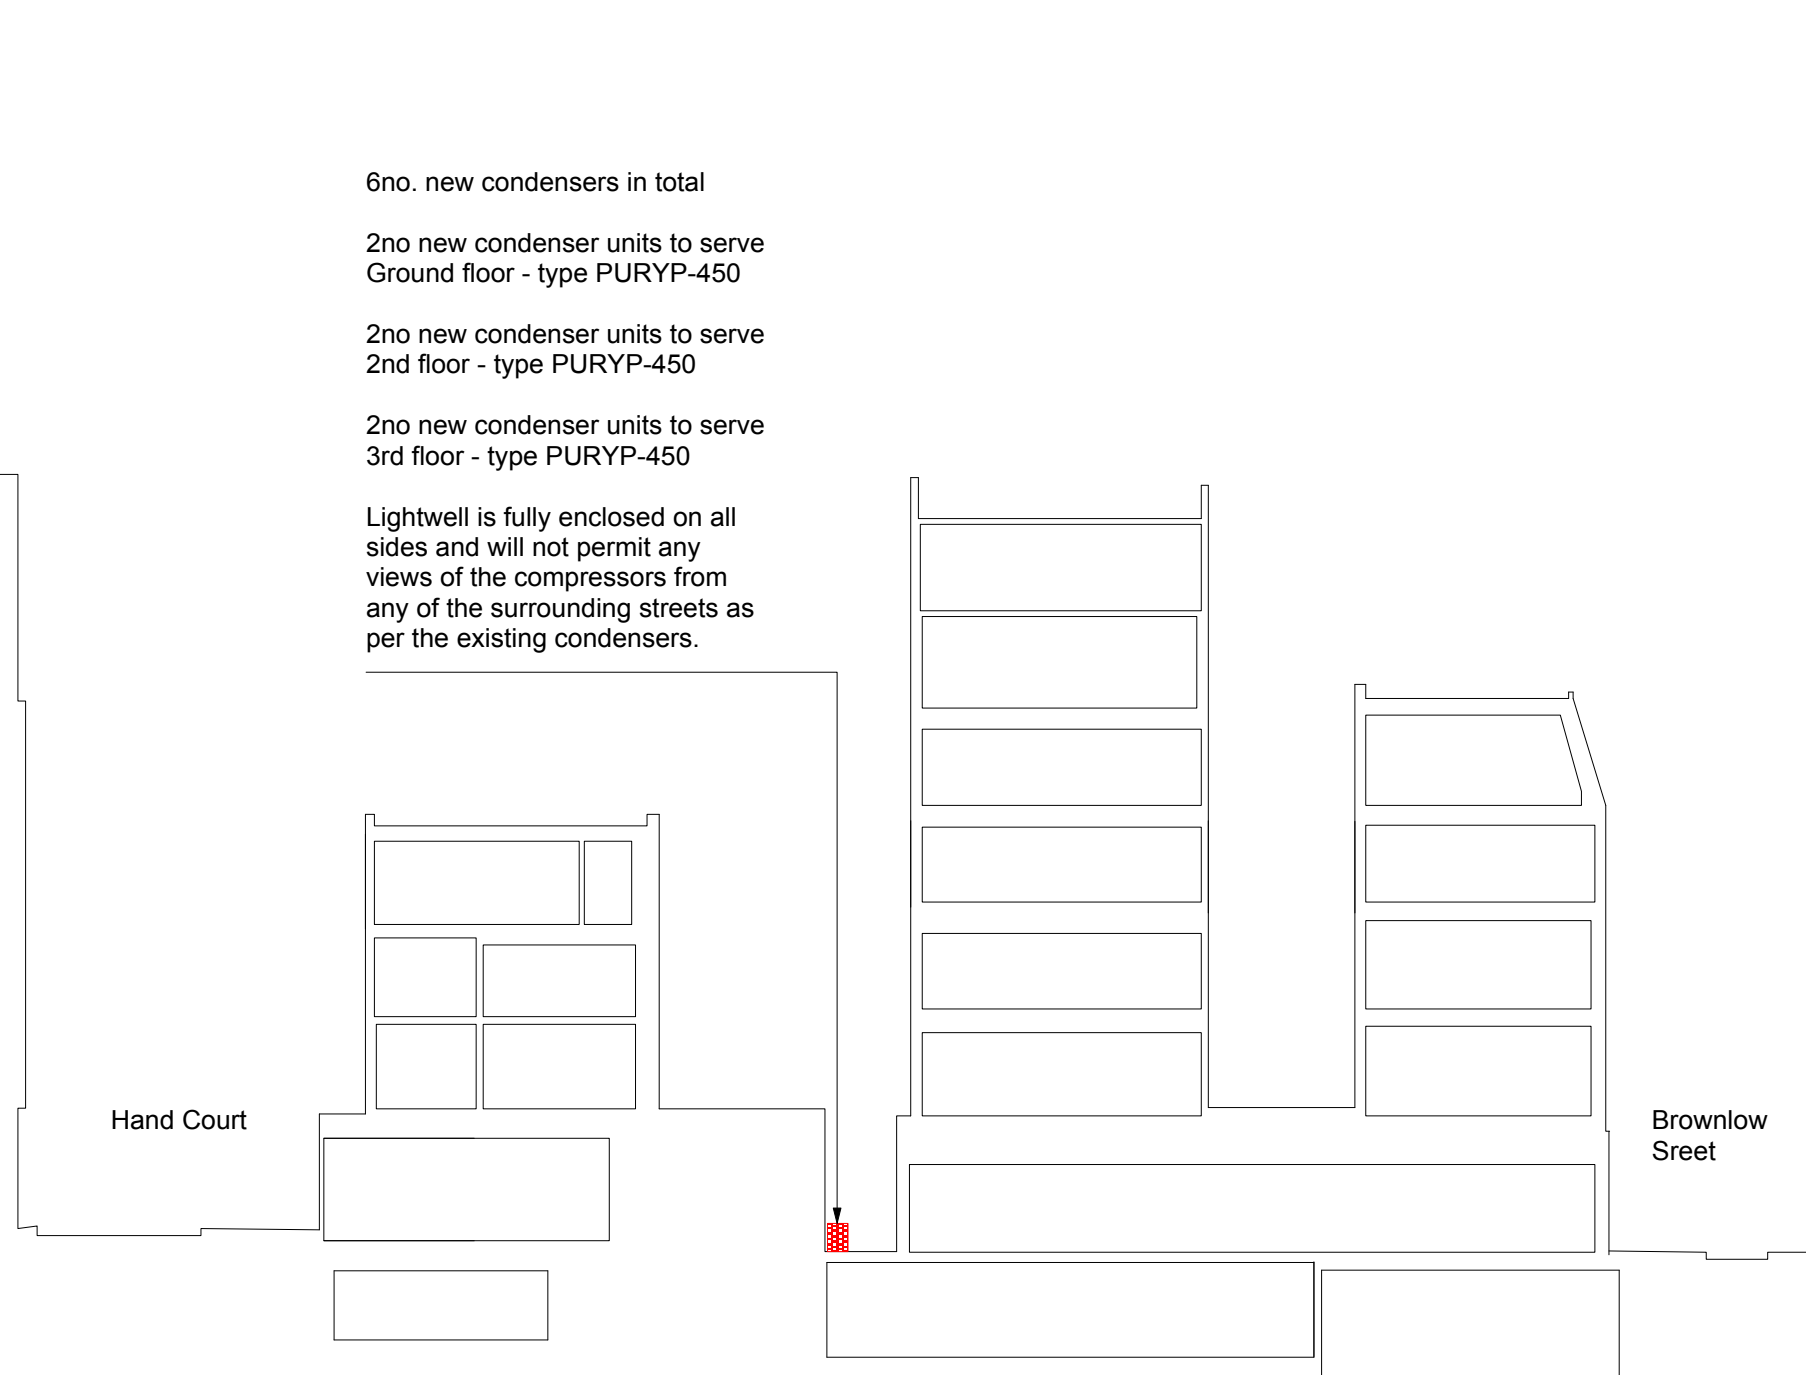

DRAWING NOTES:
 All dimensions to be checked on site prior to commencement of any works, and/or preparation of any shop drawings.
 Sizes of and dimensions to any structural elements are indicative only. See structural engineers drawings for actual sizes/dimensions.
 Sizes of and dimensions to any service elements are indicative only. See service engineers drawings for actual sizes and dimensions.
 This drawing to be read in conjunction with all other Architect's drawings, specifications and other Consultants' information.
 All proprietary systems shown on this drawing are to be installed strictly in accordance with the Manufacturers/Suppliers recommended details.
 Any discrepancies between information shown on this drawing and any other contract information or manufacturers/suppliers recommendations is to be brought to the attention of the Architect.
 DO NOT SCALE FROM THIS DRAWING.

DRAWING NOTES:

STATUS	REVISION	DATE	DRAWING		CLIENT MPG Holborn 2 Ltd
			Section BB		
			SCALE 1:250 @ A3	DRAWING FILE REF	
			DATE Feb. 2015	DRAWN BY HW	
			DWG No. 807_PL_S--BB	REVISION P1	
DRAWING STATUS Planning			PROJECT High Holborn House		

Buckley Gray Yeoman
 Studio 4.04 The Tea Building 56 Shoreditch High Street
 London E1 6JJ T: 020 7033 9913 F: 020 7033 9914

Information contained on this drawing is the sole copyright of Buckley Gray Yeoman and is not to be reproduced without their permission.