
Reproduction in whole or in part is prohibited

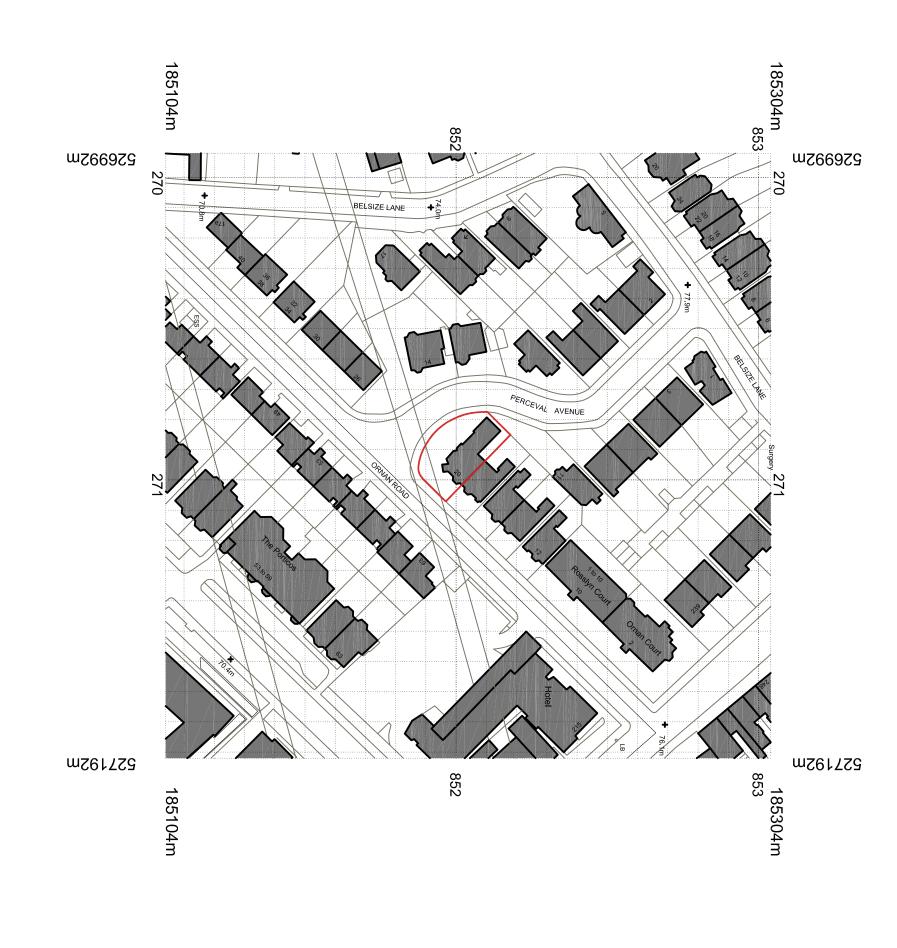

**LOCATION PLAN** SCALE 1:1250

from a measured survey

Scheme Level

0.0 12.5 25.0

37.5

50.0 62.5m

GENERAL NOTES:

DO NOT SCALE FROM THIS

DRAWING

ALL DIMENSIONS TO BE

CHECKED ON SITE

ALL STRUCTURAL WORK TO ATTOUT AND THE AND THE

SITE BOUNDARY

Your Architect Your Home Licensee: Architect Your Home *Hackney* Unit C1, 3 Bradbury Street London N16 8JN Project name: 1479\_No.20 Ornan Road, London NW34PW Tel: 020 7249 1004 Email: hackney@architect-yourhon archittecty/ourhome Scale: 1/1250@A3 Date: April 2014 Drawing name: Location Plan Revision: Job no: 1477 Drawing no: 001 Drawn by: JMA/OS