
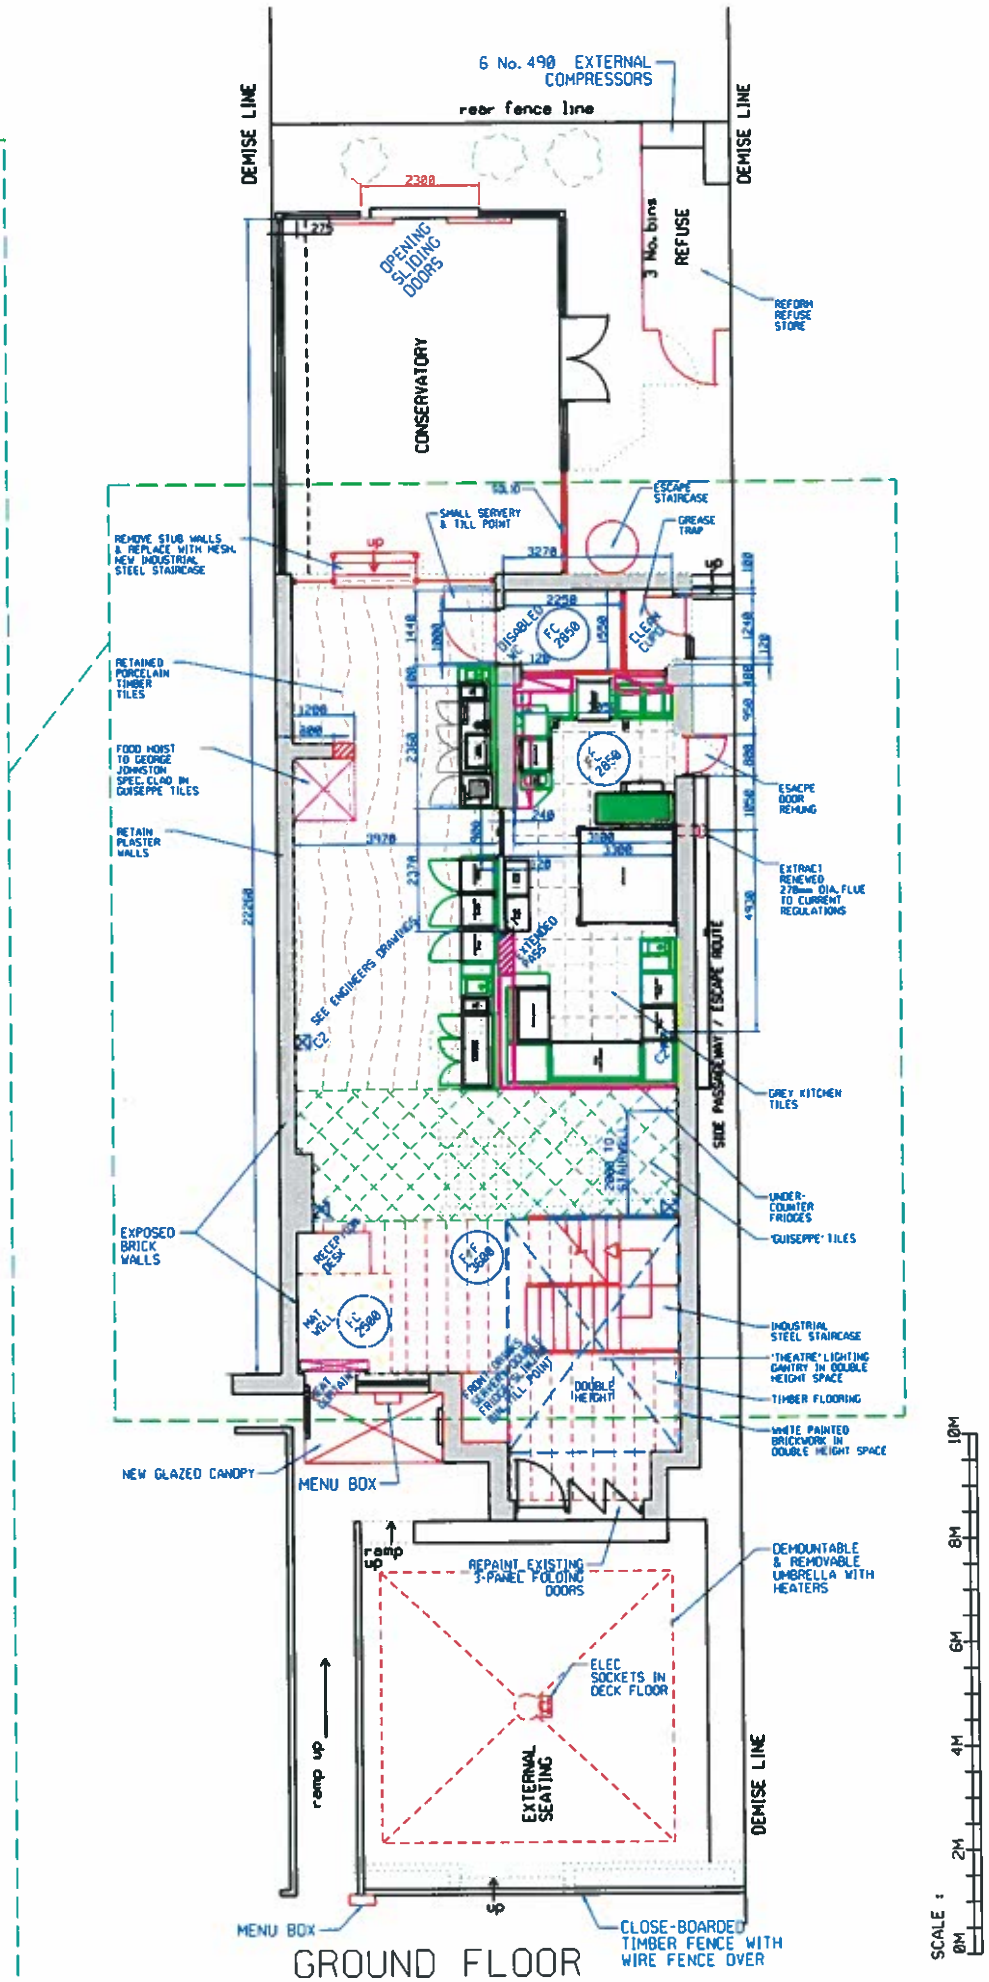


DRAWING DESCRIPTION:		DATE:	PROJECT:	Rev.	Date	Details
Proposed Kitchen Area		January 2015	216 Havestock Hill, London NW3	06	29.1.15	Minor kitchen revisions
DRAWING REF:	REV:	SCALE:	DRAWN:			
FM-HH-04 Rev6	06	1:100 @A2	Tim Mullany (07460 860240) mullanytim@gmail.com			

- TO BE REMOVED
- TO BE INSTALLED
- NEW STRUCTURE OVER
- DEMISE LINES
- MATURE PINE TREES

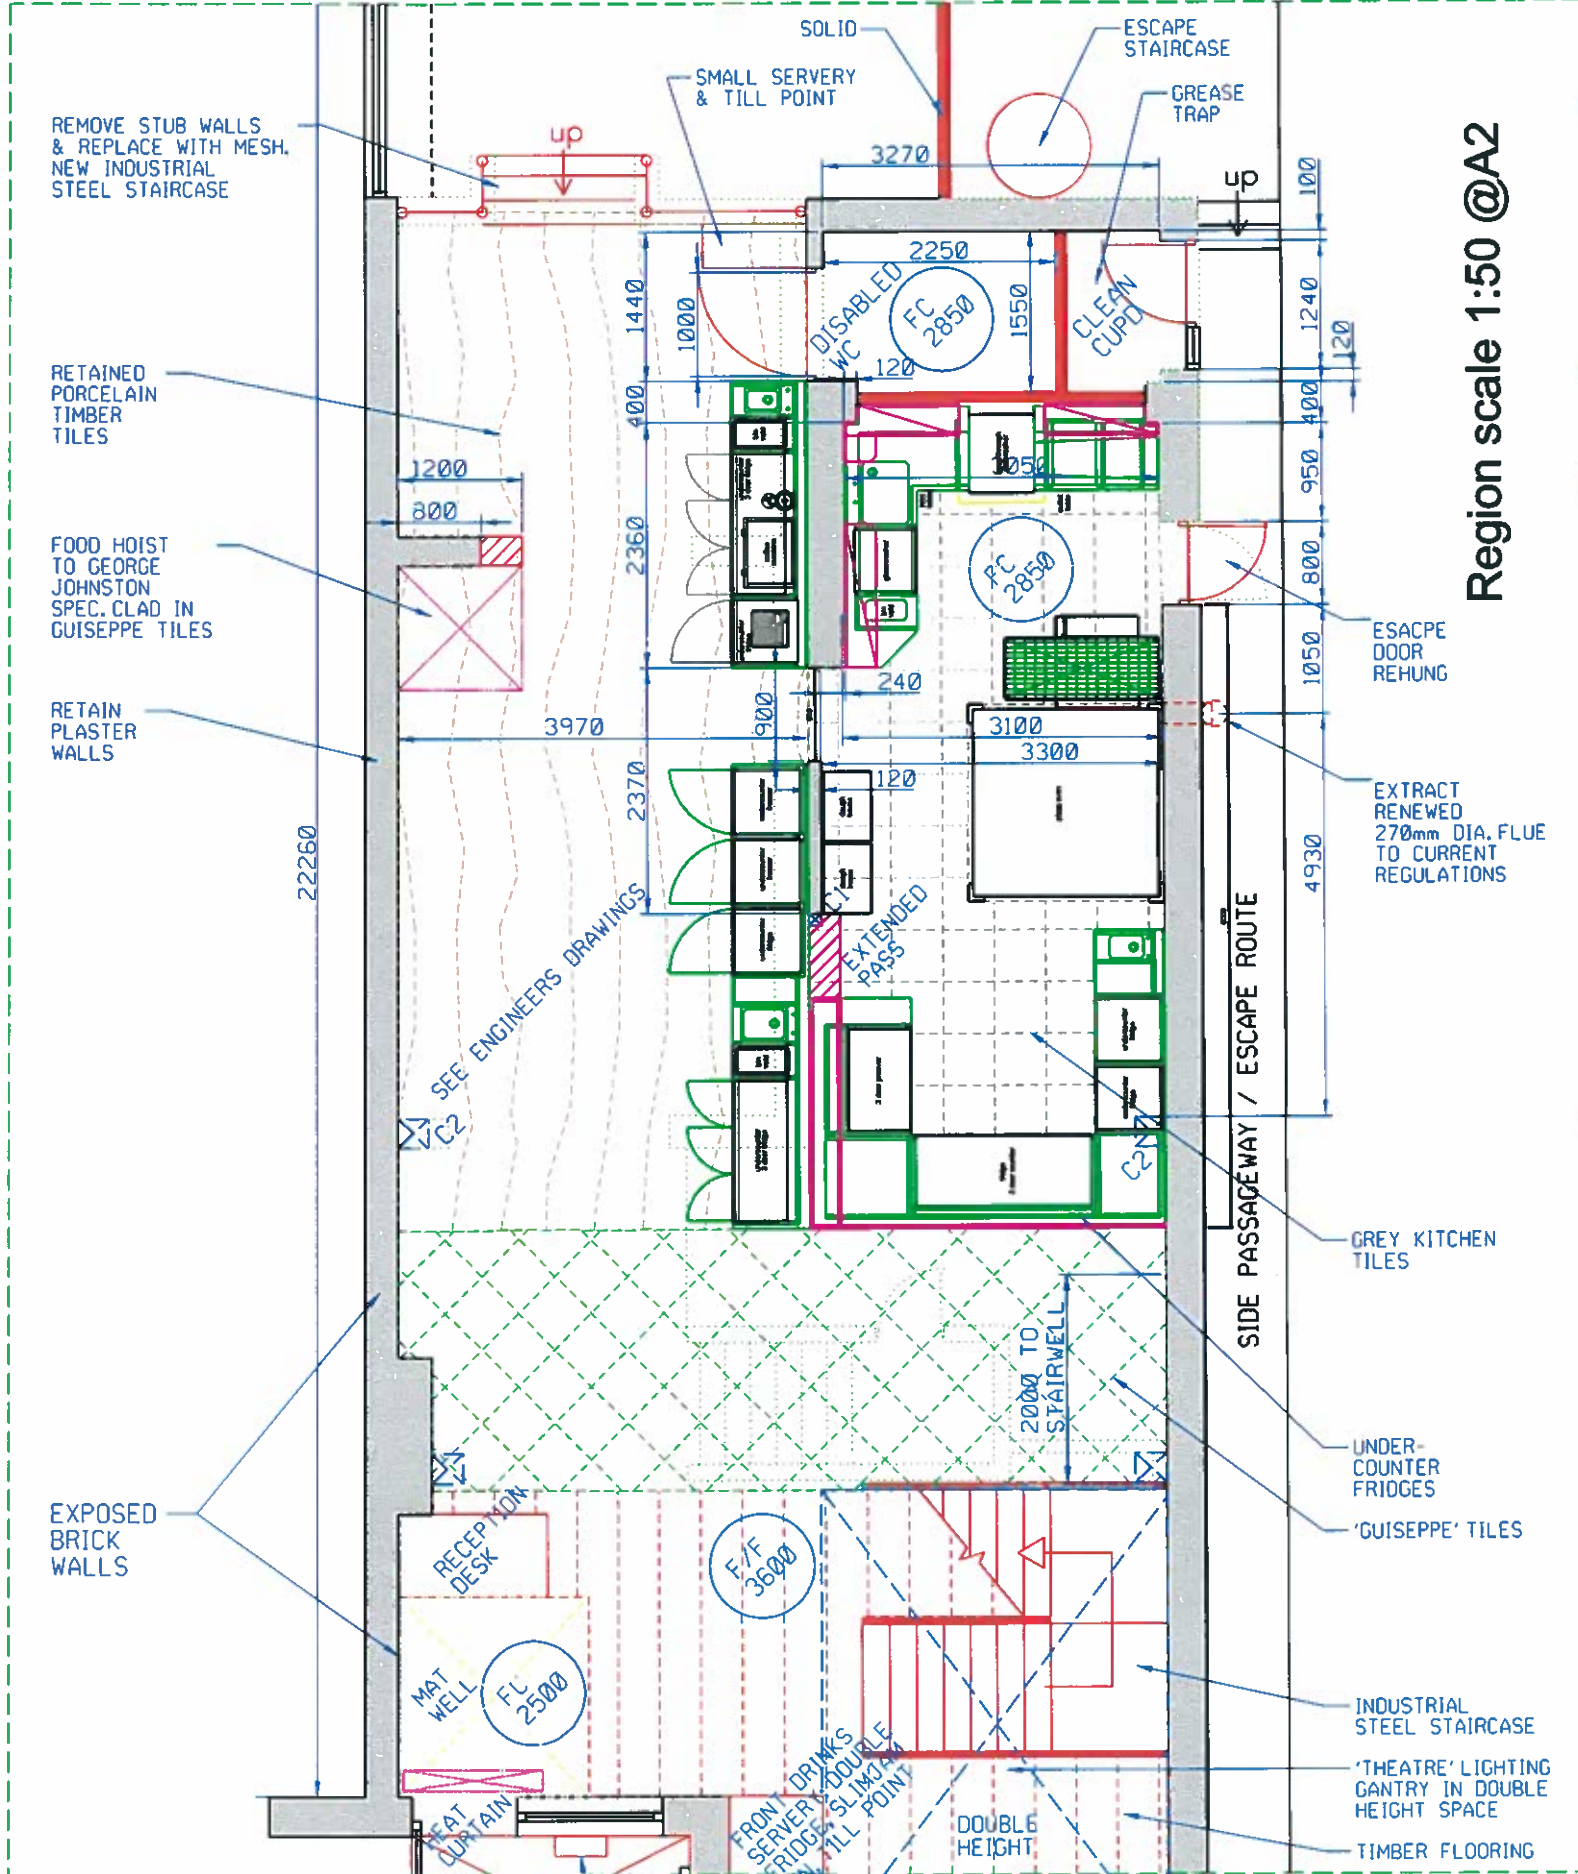

Disclaimer: for general layout planning only, confirmation of dimensional info. should be obtained prior to works / ordering.