

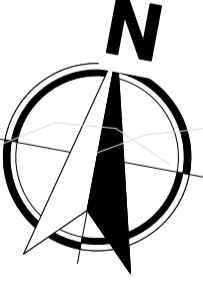


**A**  
321/006

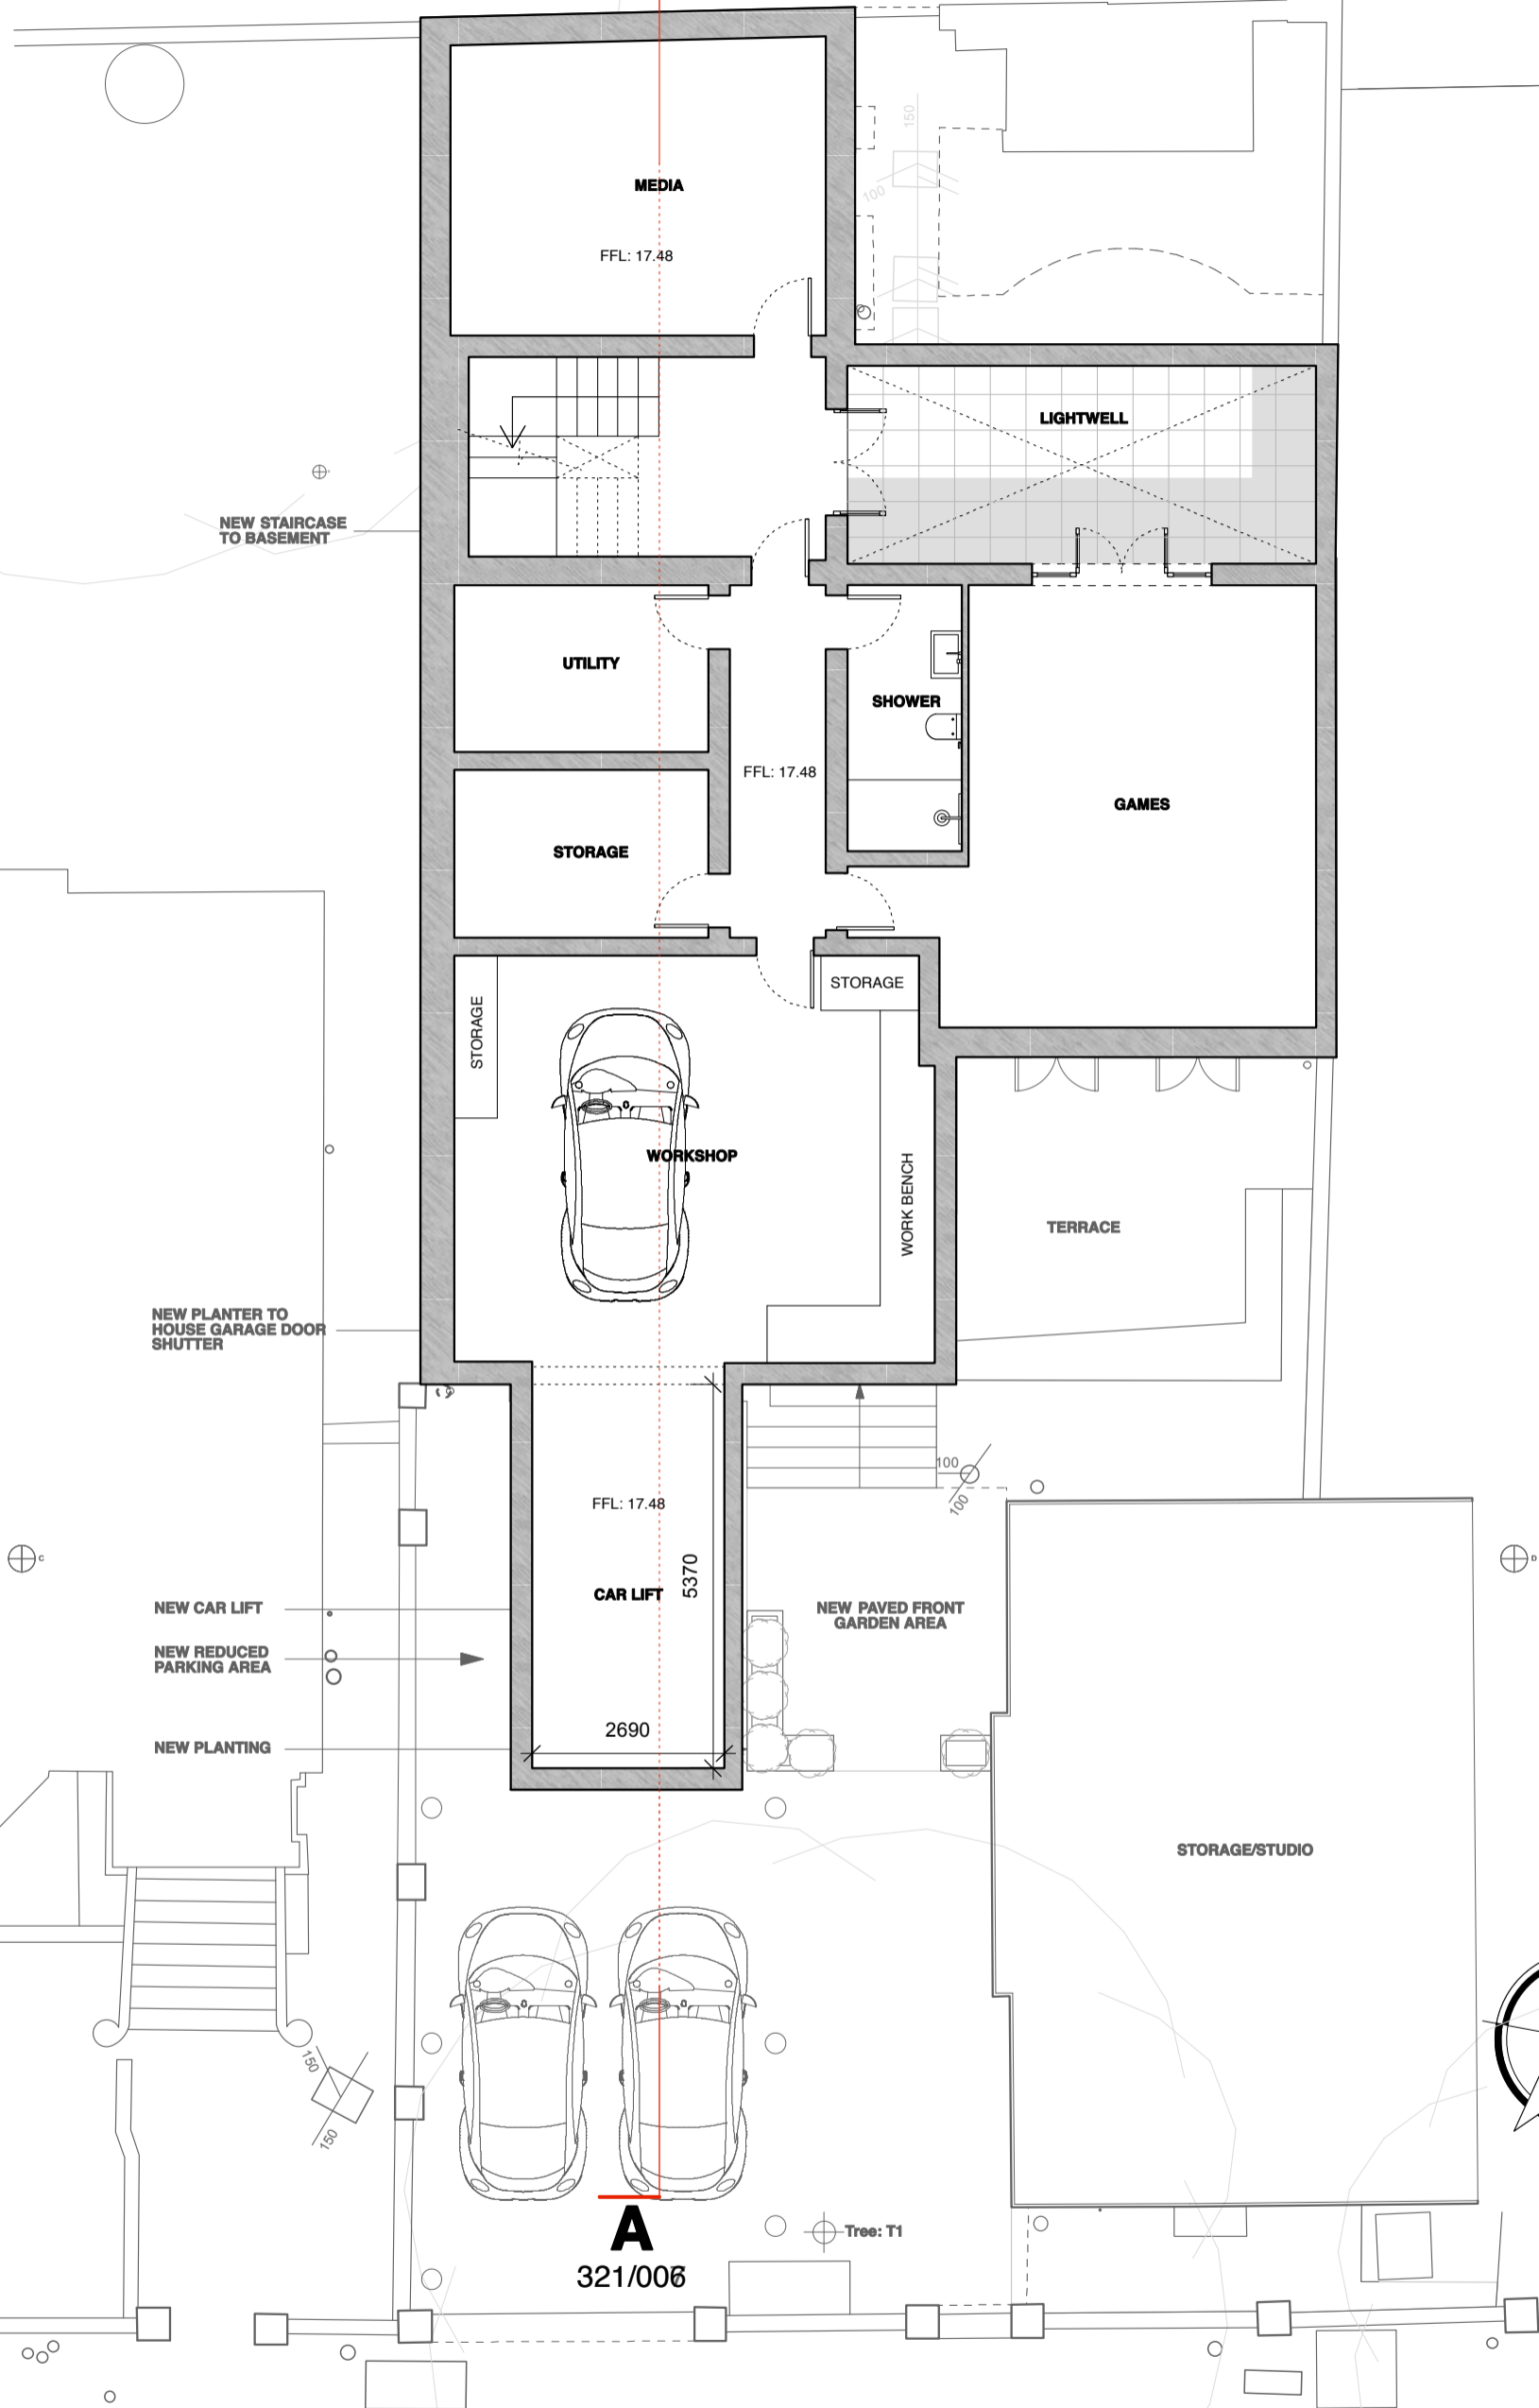

**BASEMENT PLAN PROPOSED**  
1:100@A3

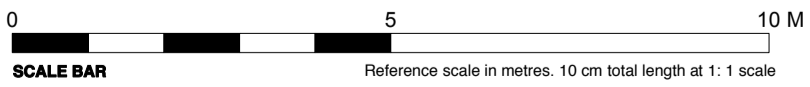

Rev.	Comments	Date

Project	<b>ABBEY ROAD · LONDON · NW6</b>
Drawing Title	<b>BASEMENT PLAN AS PROPOSED</b>
Dwg No.	<b>321/L/006</b>
Scale	<b>1:100@A3</b>
Date	<b>JAN 2015</b>
Revision	
Drawn by	<b>AF</b>

**ATELIERwest**  
ARCHITECTURE / DESIGN / PROJECT MANAGEMENT

SUITE 2 / 26 CADOGAN SQUARE / LONDON / SW1X 0JP  
INFO@ATELIERWEST.CO.UK / WWW.ATELIERWEST.CO.UK

07862 708 972  
07801 650 531

DO NOT SCALE FROM THIS DRAWING. USE FIGURED DIMENSIONS ONLY. ANY DISCREPANCIES ARE TO BE REPORTED TO AW IMMEDIATELY. PRIOR TO THE EXECUTION OF THE WORKS ON SITE ALL DIMENSIONS TO BE VERIFIED ON SITE BEFORE ANY WORK IS PUT IN HAND