


PROPOSED SECTION A-A
SCALE 1:100@A3

PA-03

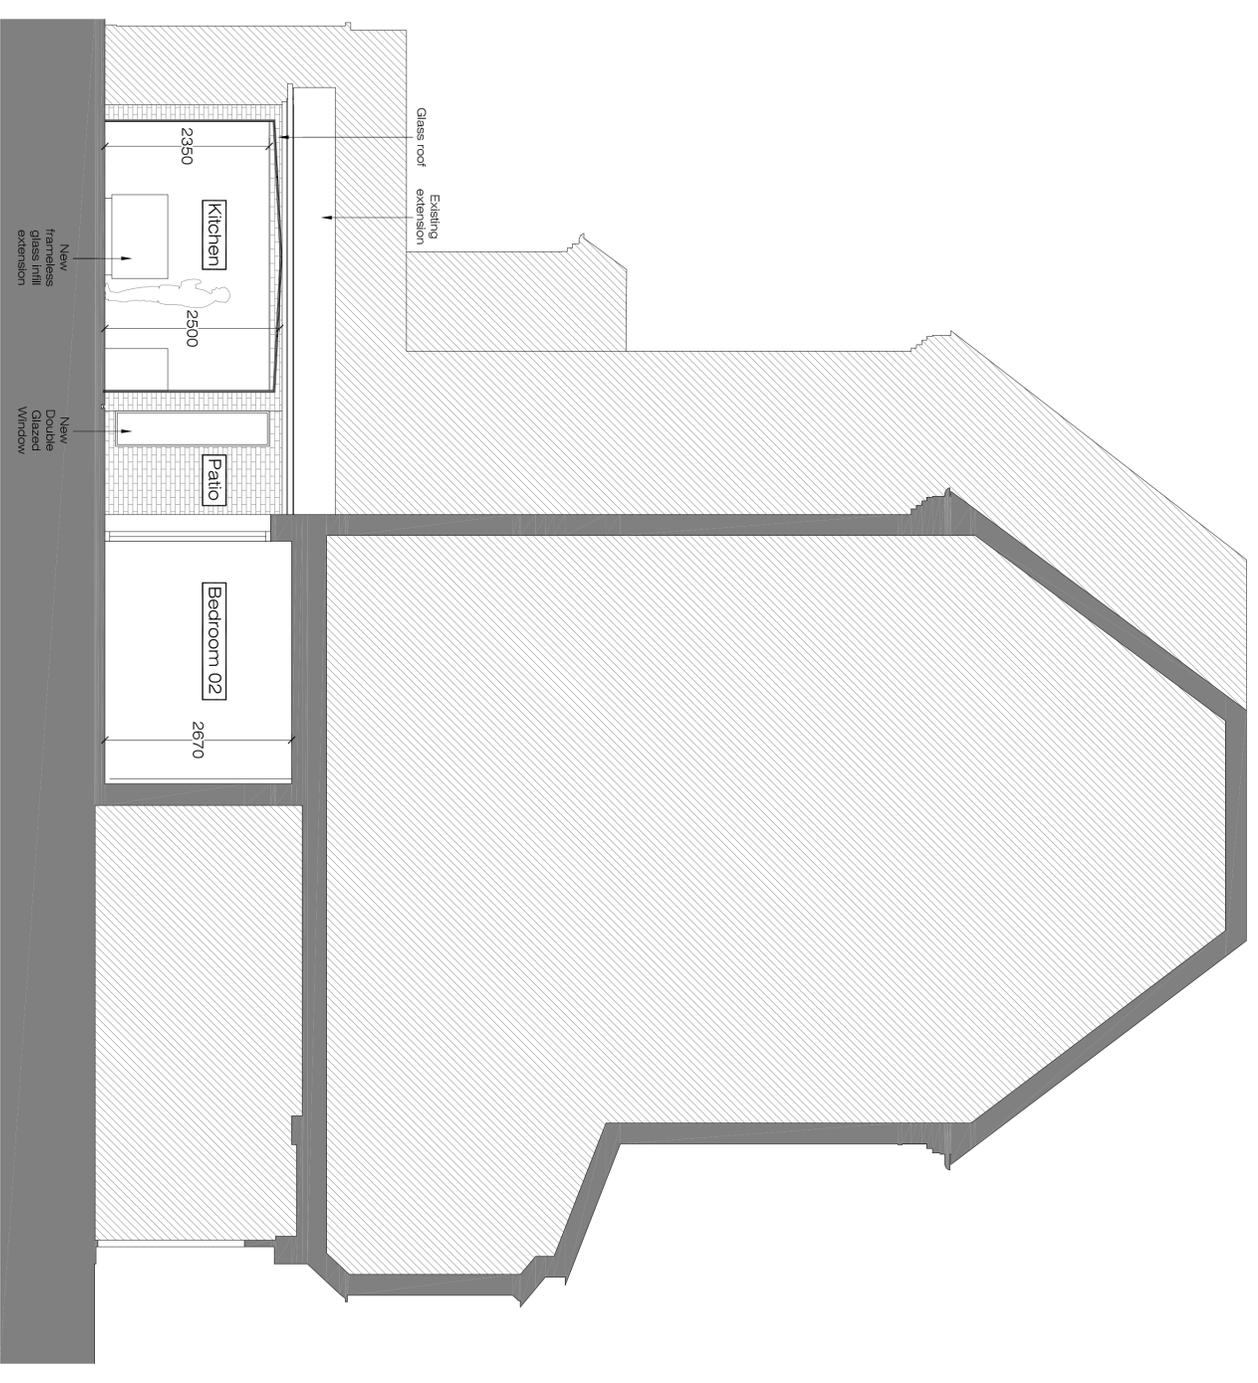

PROPOSED SECTION B-B
SCALE 1:100@A3

PA-03



Ground Floor Office
33 Beilize Lane
L o n d o n N W 3 5 A S

Office: +44 (0) 207 431 9014
s . s a n d l e r @ x u l a r c h i t e c t u r e . c o . u k
www.xularchitecture.co.uk

PLEASE NOTE:

ADDITIONAL NOTES:

1. ALL DIMENSIONS TO BE CHECKED ON SITE BEFORE FABRICATION.
2. CONTRACTOR TO REFER TO ENGINEERS DRAWINGS BEFORE PROCEEDING WITH WORKS.
3. ALL DRAWINGS AND DESIGNS ARE COVERED BY DESIGN RIGHT (INTELLECTUAL PROPERTY), AND MAY NOT BE DISTRIBUTED, COPIED OR ISSUE WITHOUT WRITTEN PERMISSION OF THE ARCHITECT.
4. ALL DESIGN CONCEPTS ARE THE SOLE PROPERTY OF THE ARCHITECT AND NO ADAPTATIONS, REPRODUCTIONS OR COPIES MAY BE MADE WITHOUT WRITTEN PERMISSION OF THE ARCHITECT.
5. THESE DRAWINGS ARE SUBJECT TO ANY VARIATION REQUIRED OR RECOMMENDATION BY ANY STATUTORY AUTHORITY, OR FOR THE BETTER CARRYING OUT OF THE WORKS.
6. SAMPLES TO BE PROVIDED BY CONTRACTOR FOR THE ARCHITECT APPROVAL.
7. ALL FINISHES TO ARCHITECT SATISFACTION.
8. ALL DRAWINGS TO BE APPROVED BY THE ARCHITECT BEFORE CONSTRUCTION.

REVISIONS

No	Date	Description	Issue For	Issue By
00	19/02/15	Information	PLANNING	AS
01	27/02/15			CC

Client
PRIVATE CLIENT

Project
36 Flat 1 Fitzjohns Avenue
NW3 5NB

Title
PROPOSED SECTIONS

Scale 1/100@A3
Date 27/02/15

Drawn CC
Checked SS

Dwg. No. PA-03
Project Number 14_37
Rev. 01