


1. Existing Ground Floor Plan



2. Existing Long Section

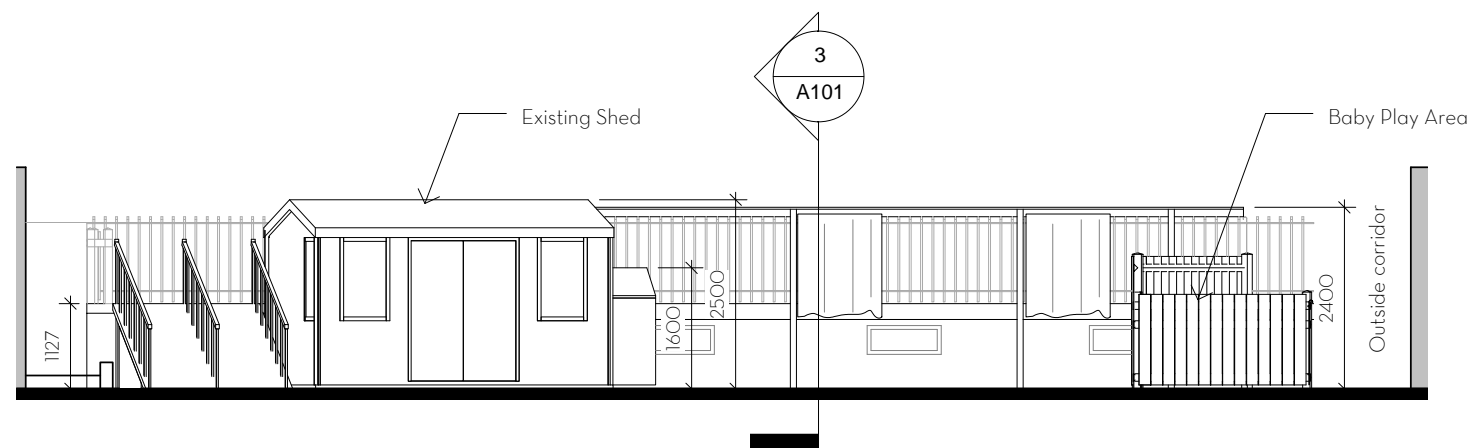

3. Existing Section

