



1. Proposed Ground Floor Plan

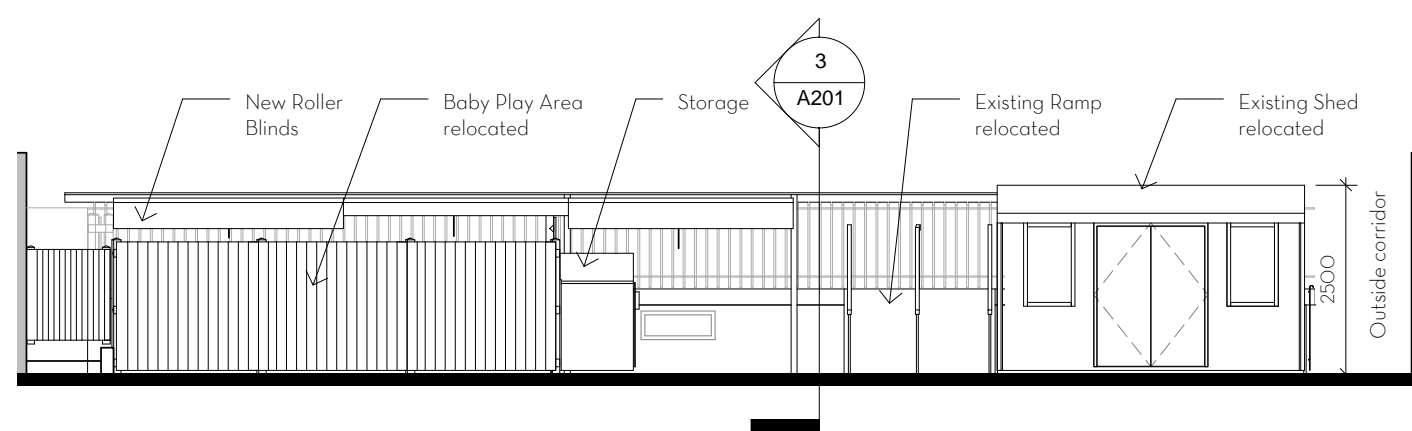

2. Proposed Front Facade

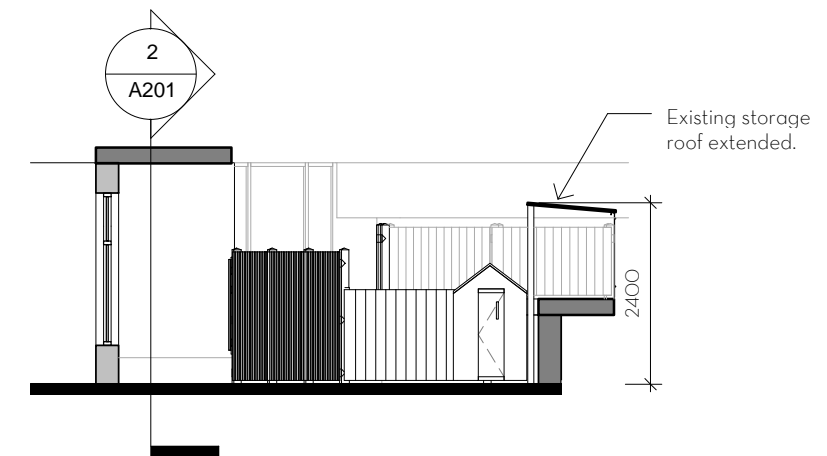

3. Proposed Section

