


1. Existing Nursery Garden

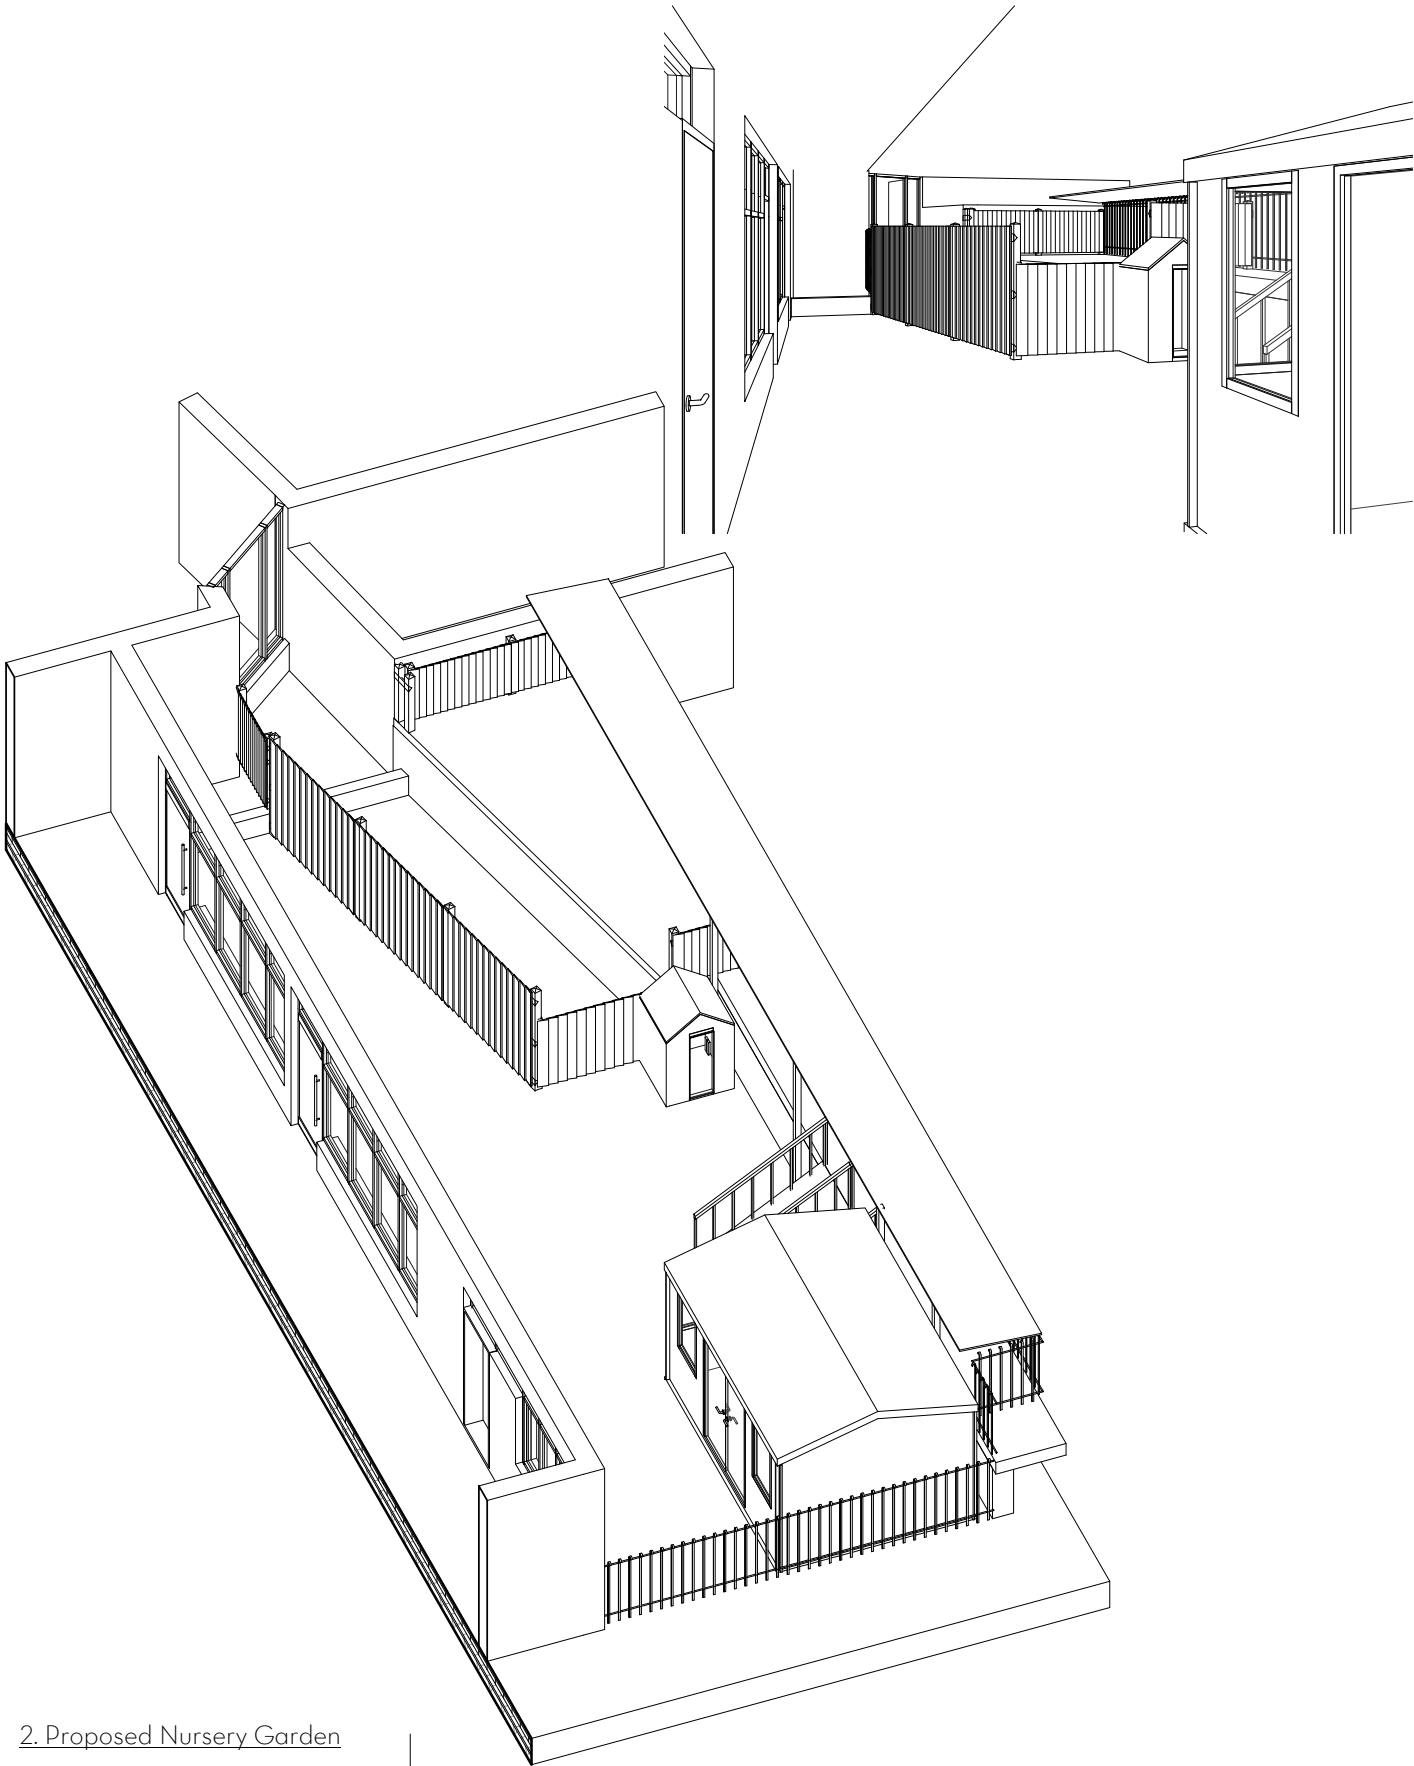

2. Proposed Nursery Garden

<div><div><div>ing Nursery Garden</div><div></div></div><div><div>Z. Proposed Nursery Garden</div><div></div></div></div>			
<div><div><div>CANO</div><div>ARCHITECTS</div><div>helena@CANOarchitects.com</div><div>www.CANOarchitects.com</div></div></div>	Project:	Turtles Nursery	
		Name:	Images <div>27.02.2015</div>
		Num:	A500 <div>Scale @ A3:</div>
<div>Drawings for information only. Do not scale dimensions from this drawing. All dimensions to be checked on site & any discrepancy reported immediately to the architects. This drawing is copyright & should not be copied or duplicated in any way without the consent of CANO architects Ltd.</div>			