
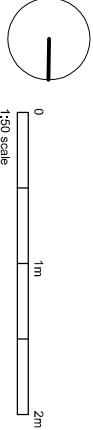


NOTES

DIMENSIONS TO BE CONFIRMED
ON SITE
NON MATERIAL CHANGE

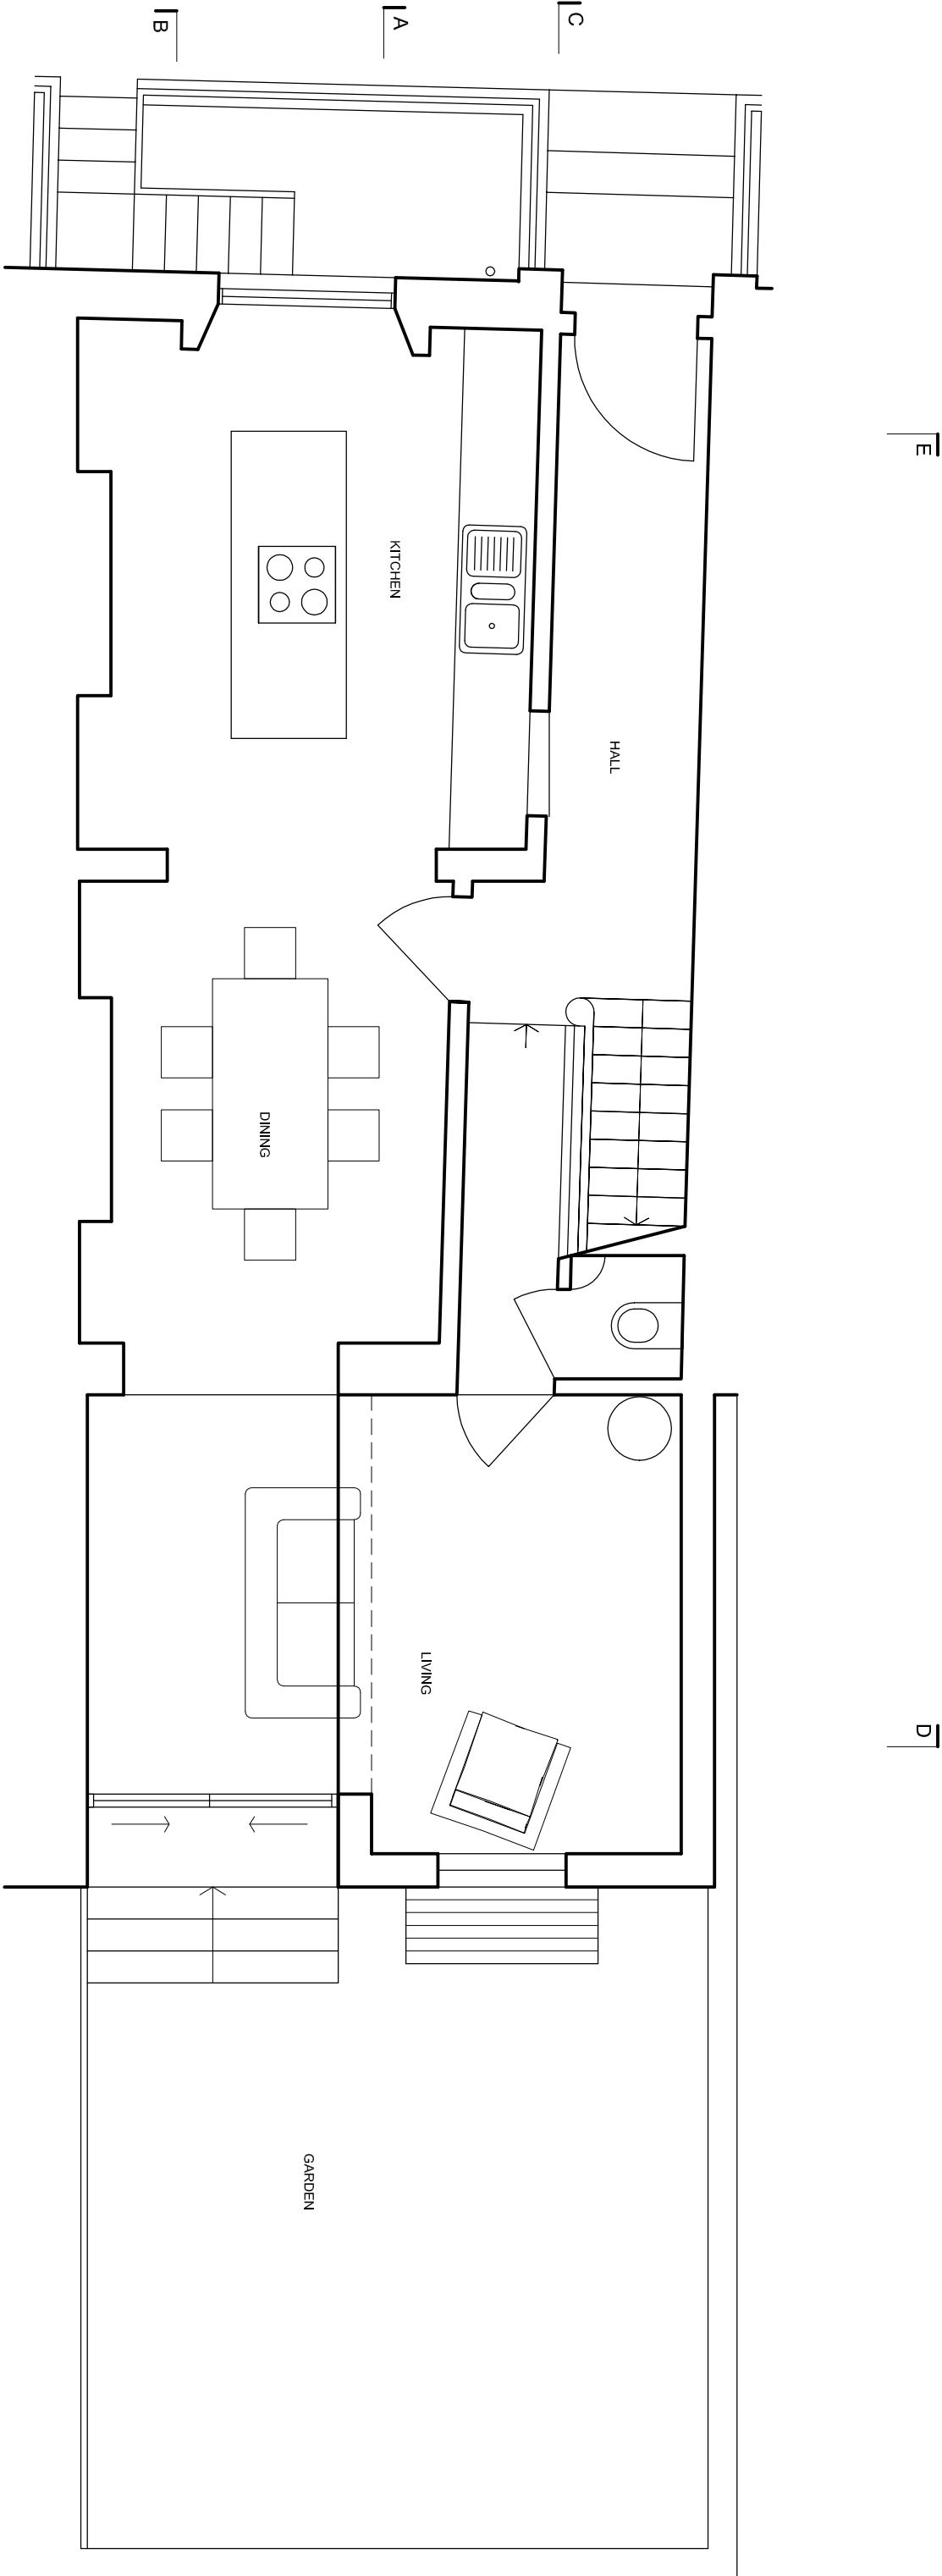

DAVIES ARCHITECTURE LTD

28 ELLIOTT SQ
LONDON NW3 3SU
TEL 020 7483 0669

JOB
ADAM WALKER
48 DELANDY ST
LONDON NW1

TITLE
PROPOSALS
PLAN
GROUND

DATE 16.2.15
SCALE 1:50 @A3

DRAWING NO DEL-PL-GA-02A