


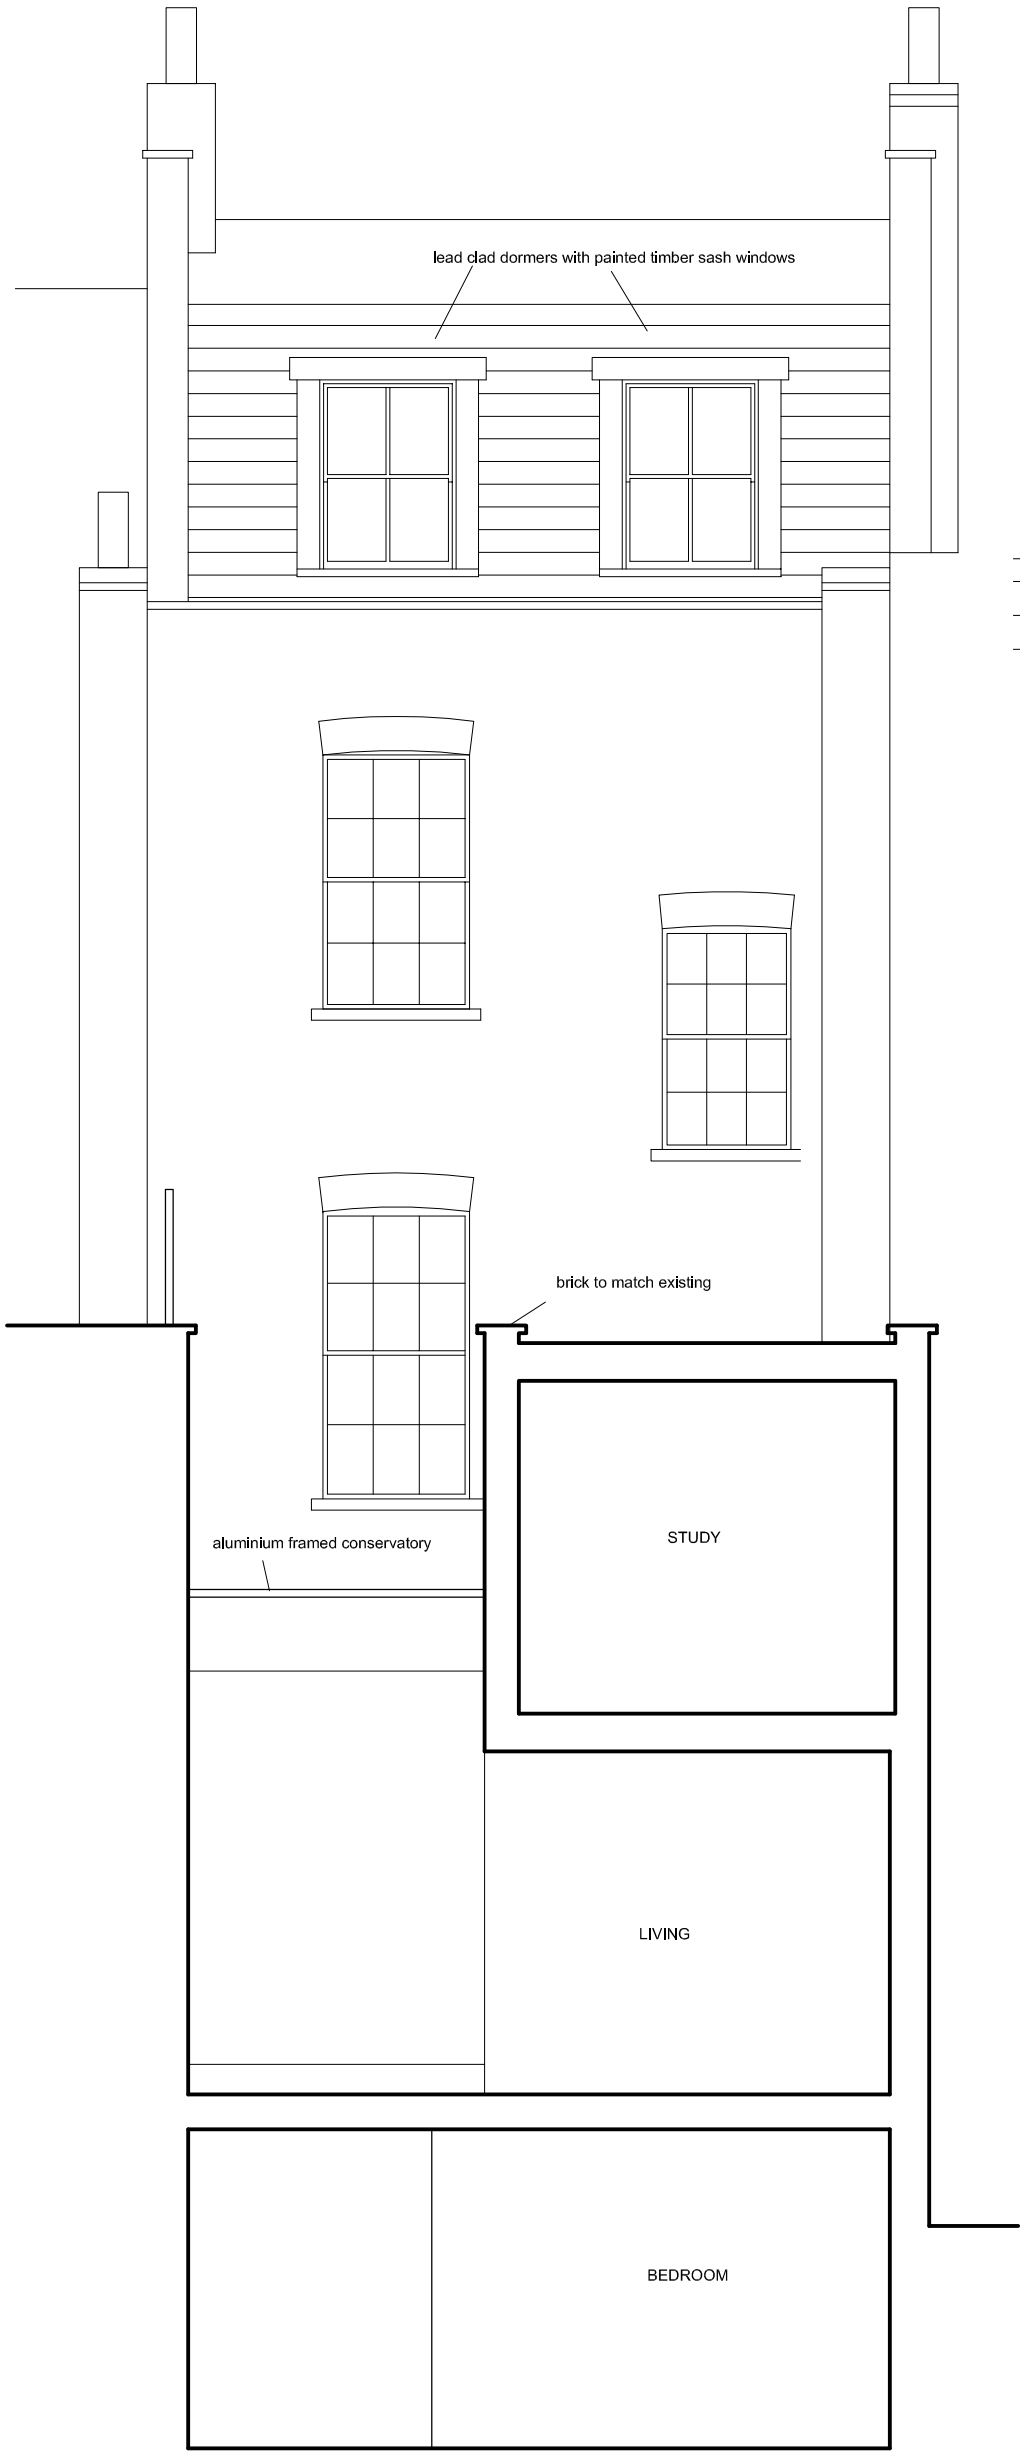

SECTION D



SECTION E

0 1m 2m
1:50 scale

NOTES

DIMENSIONS TO BE CONFIRMED
ON SITE

NON MATERIAL CHANGE

DAVIES ARCHITECTURE LTD ©

28 ELLIOTT SQ
LONDON NW3 3SU
TEL 020 7483 0669

JOB
ADAM WALKER
48 DELANCY ST
LONDON NW1

TITLE
PROPOSALS
SECTION D,E

DATE 16.2.15
SCALE 1:50 @A3

DRAWING NO DEL-PL-GA-09A