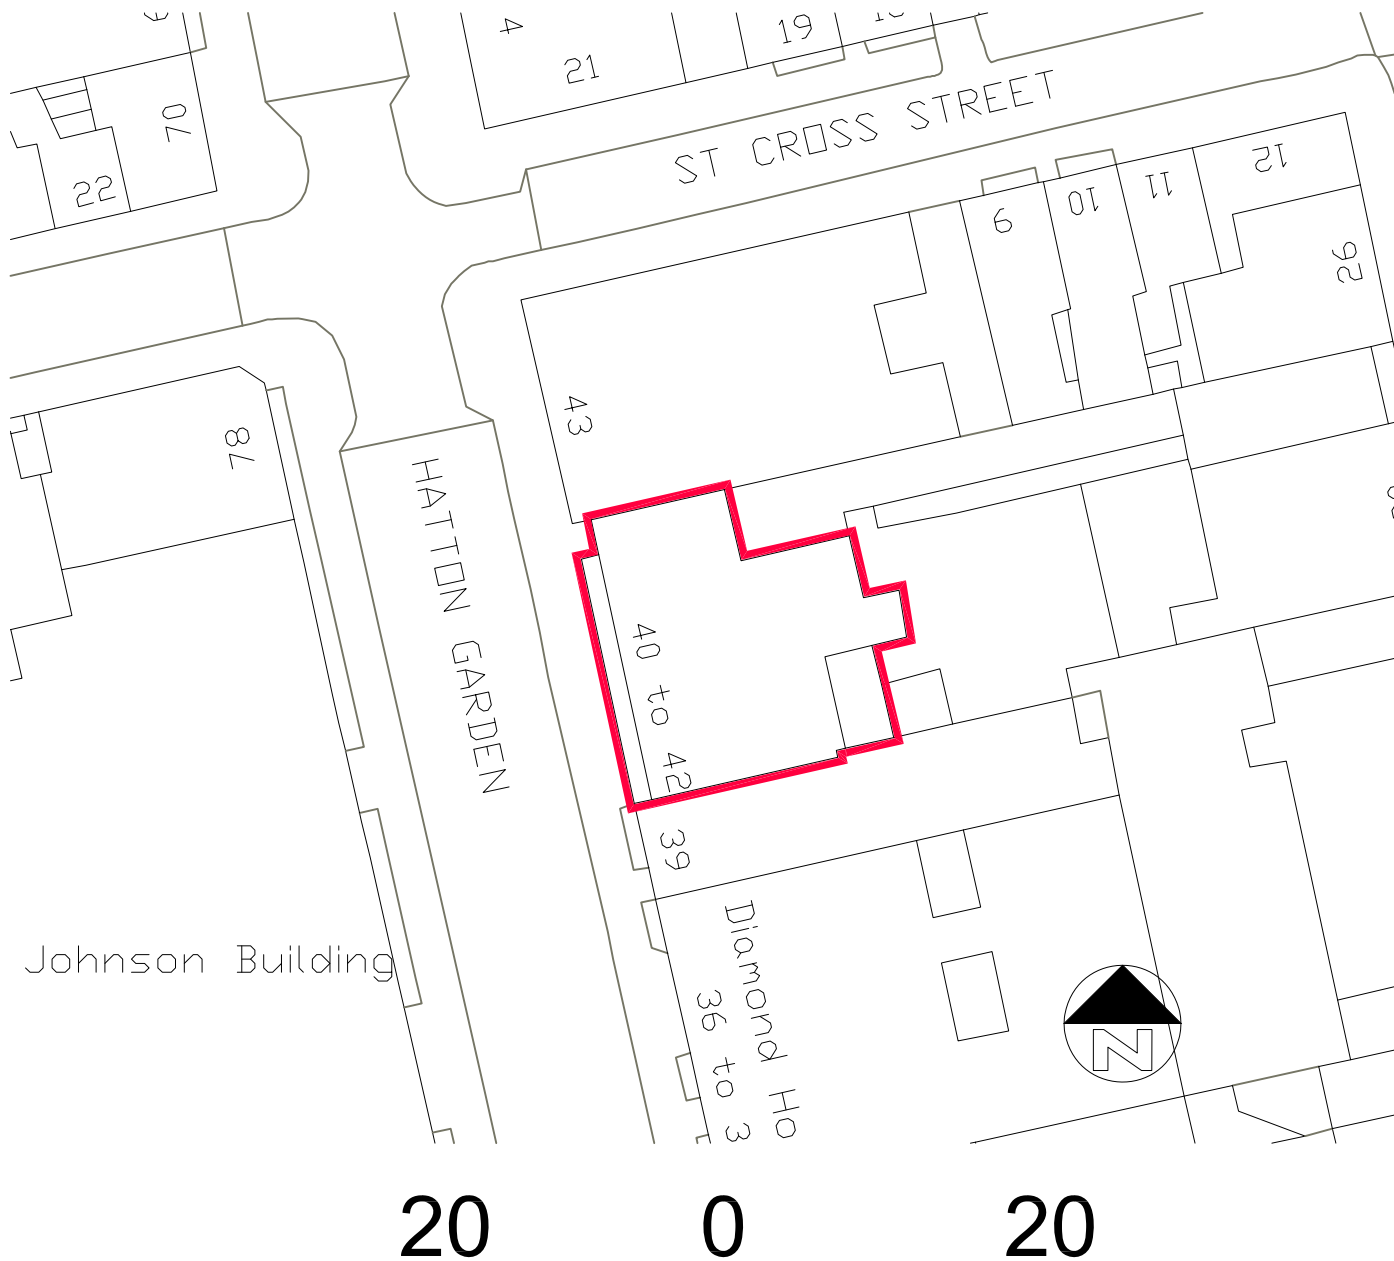


PLANNING ISSUE		06.12.2014	
PLANNING ISSUE			
ESTEL PROPERTY INVESTMENTS No.3 LTD			
Kirkman House 12/14 Whitfield Street, London W1T 2RF Tel: 020 7636 6833			
e-mail: info@tmd-surveyors.co.uk www.tmd-surveyors.co.uk		 chartered surveyors and project managers	
Project 40-42 HATTON GARDENS LONDON EC1N 8EB			
Drawing SITE BLOCK PLAN			
Scale: 1:500 @ A4	Date: DEC 2014	Drawn By: OS	Checked By: BR
Job No: 7383	Dwg No: LP-02		