

NOTES


All dimensions and levels to be checked by Contractor and verified before work commences; dimensions must be not be scaled from this drawing.

Copyright reserved.

EC REGULATIONS - GENERAL NOTE

Where reference is made on this drawing to British Standards or to specific manufacturer's products or trade names, this is intended to indicate a minimum acceptable standard or performance level and does not constitute an endorsement or equivalent European Standard may be used and supporting evidence shall be produced at tender stage to confirm fitness for purpose.

HATTON GARDEN

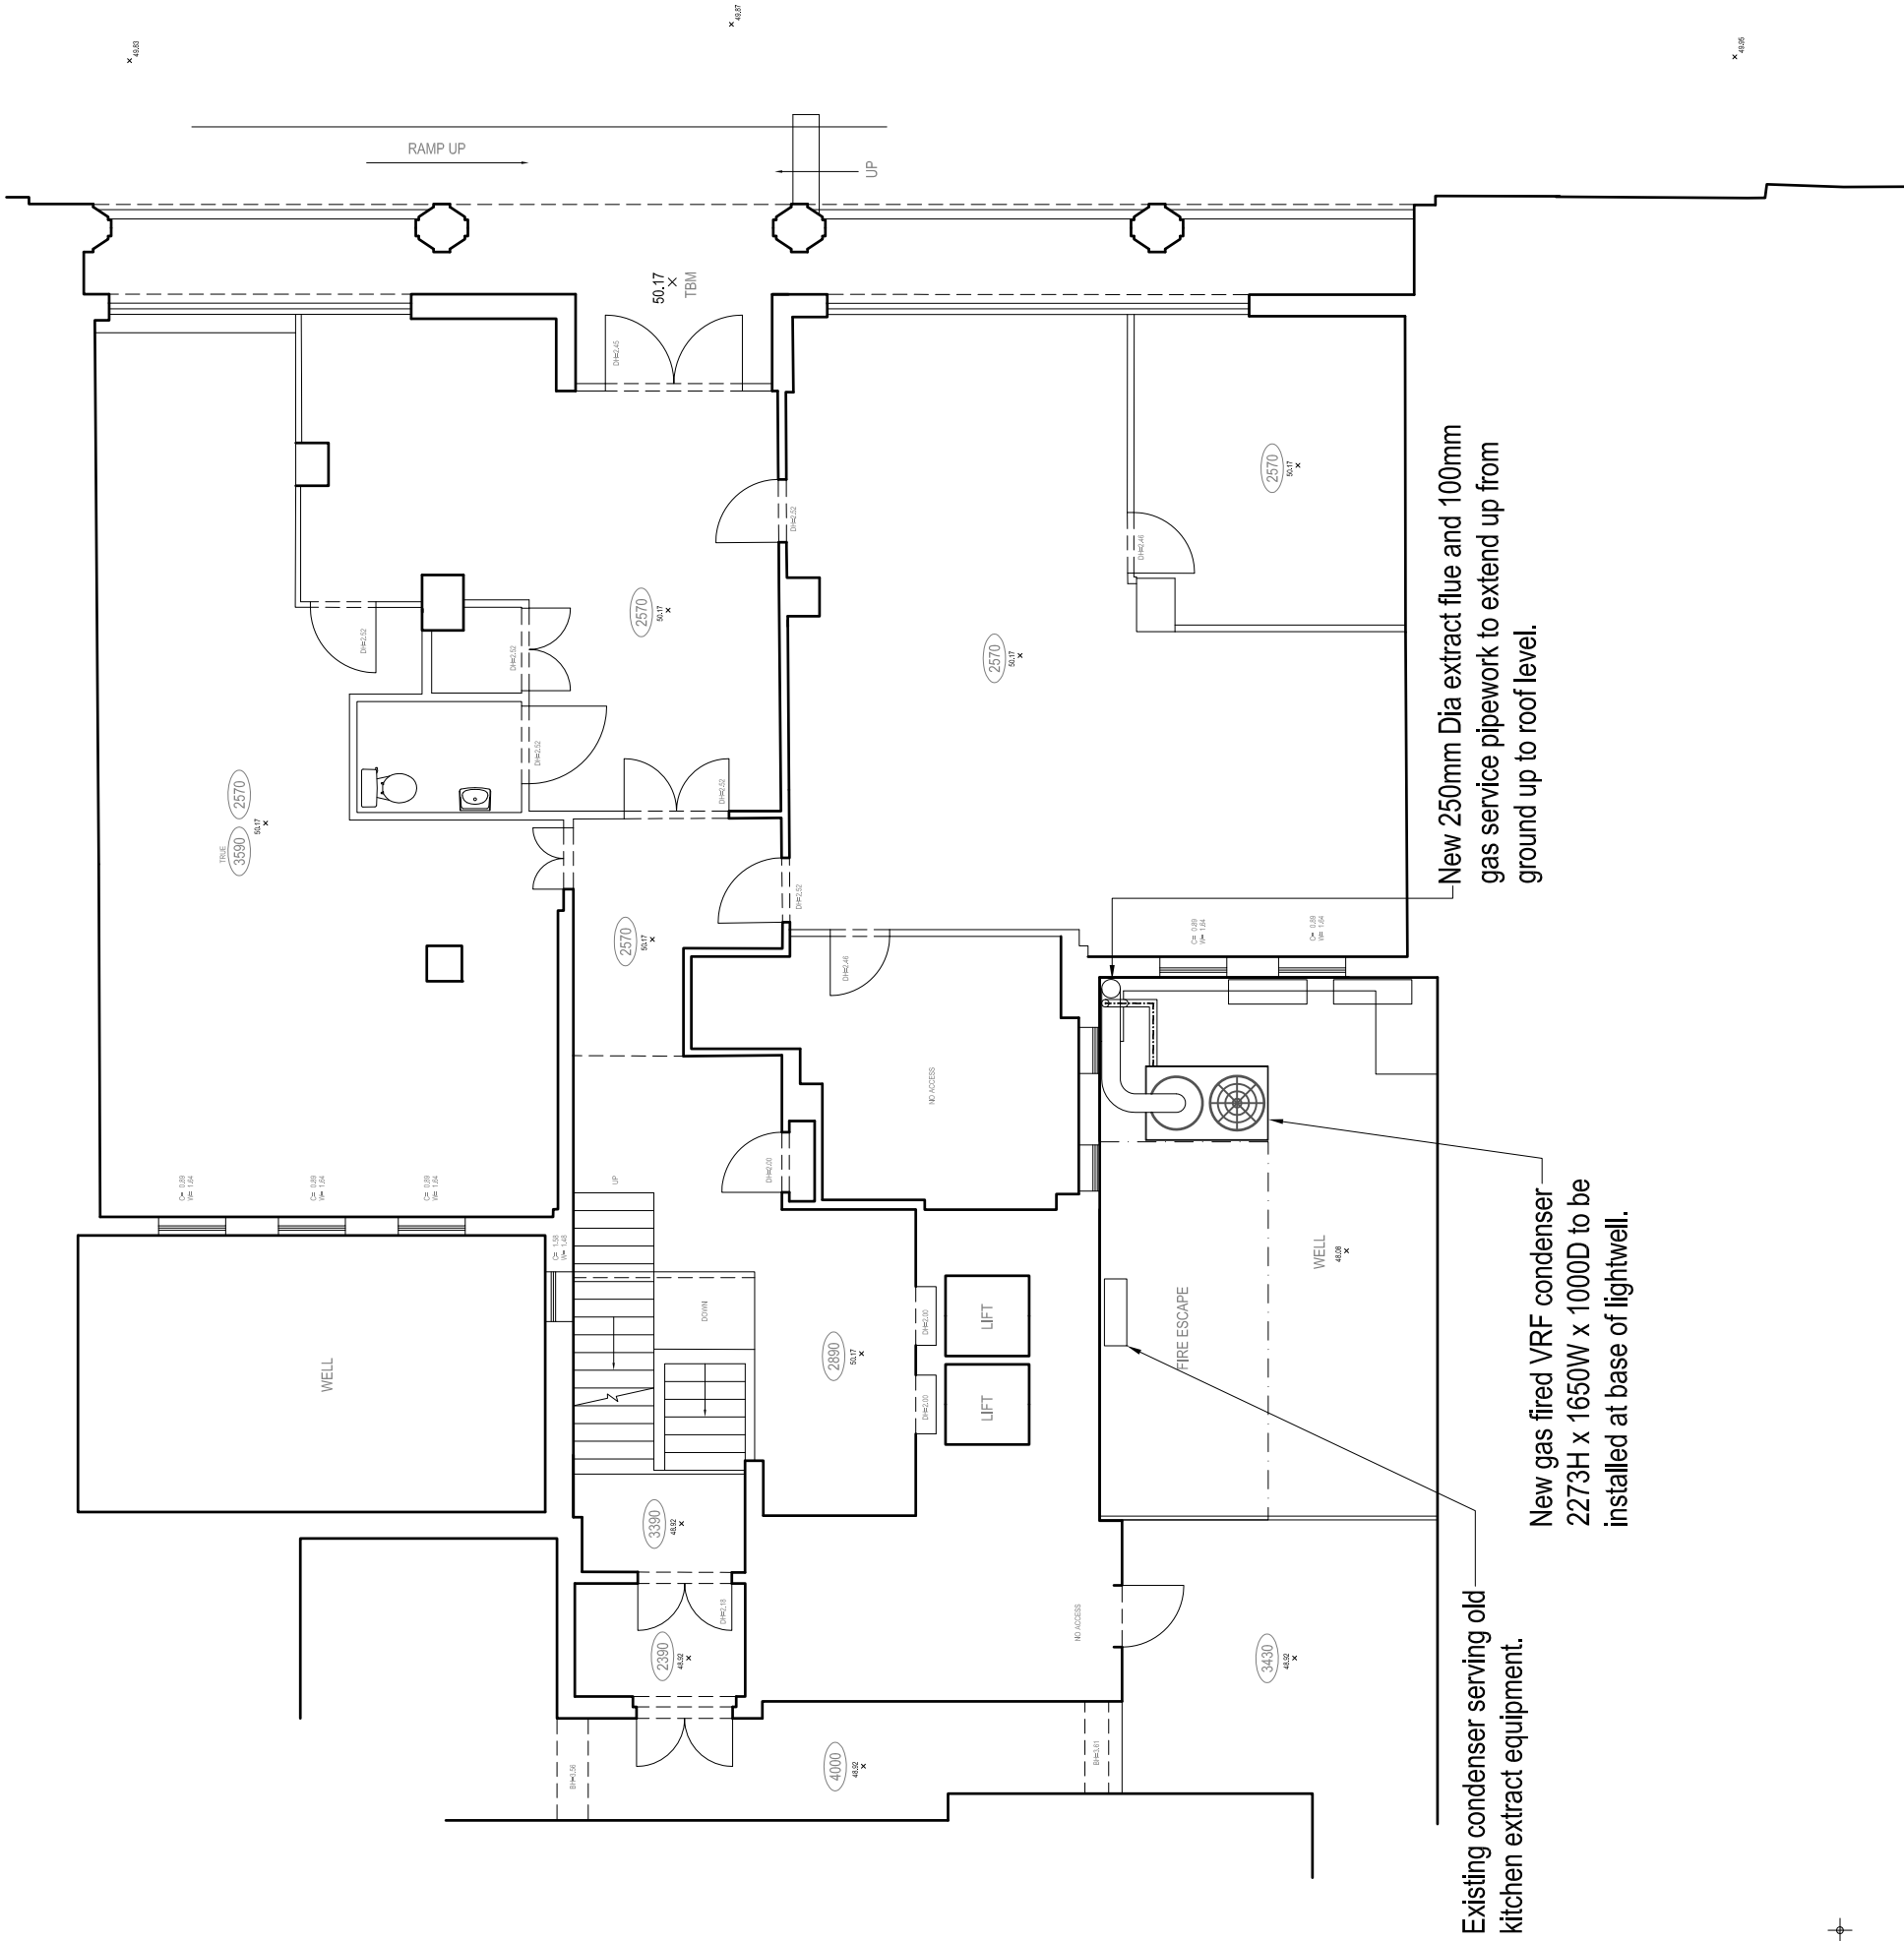

PLANNING ISSUE			
ESTEL PROPERTY INVESTMENTS No.3 LTD			
			
One Bridge Wharf 150 Abchurch Lane London EC4N 3DF Tel: 020 7636 6833			
Threeways House 36 George Street, Oxford OX1 2BJ Tel: 01865 260 600			
e-mail: info@tmd-surveys.co.uk www.tmd-surveys.co.uk			
Project			
40-42 HATTON GARDENS LONDON EC1N 8EB			
Drawing:			
PROPOSED GROUND FLOOR GENERAL ARRANGEMENT PLAN			
Scale:	Date:	Drawn By:	Checked By:
1:100@A3	MARCH 2015	GAW	DMC/TB
Job No.	Proj No.	Rev'n	
7383	P-02	.	.
		A3	.