
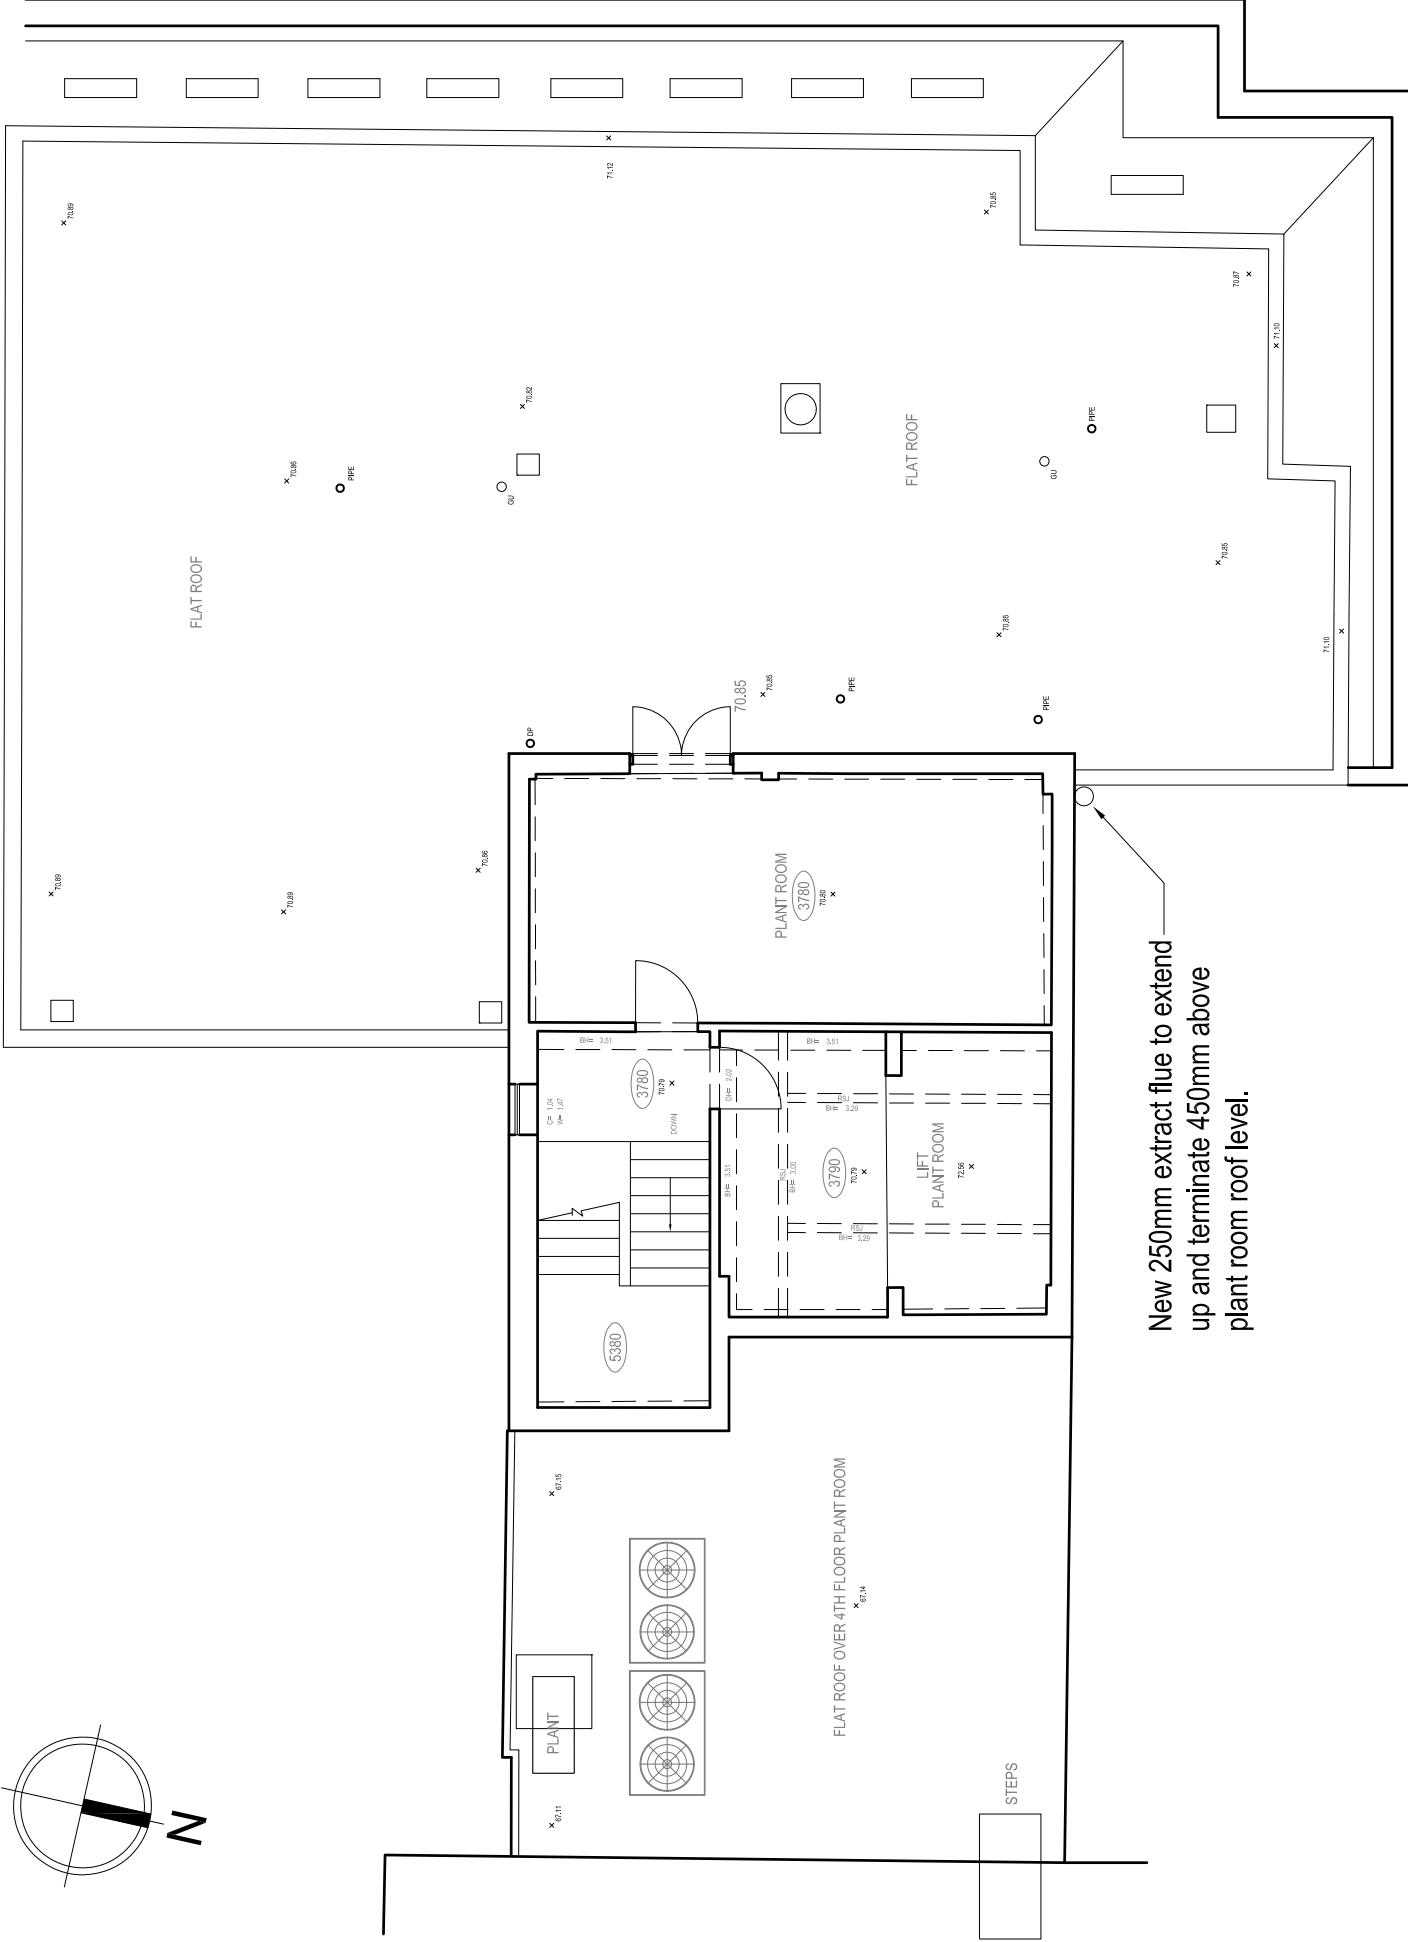


NOTES

All dimensions and levels to be checked by Contractor and verified before work commences; dimensions must be not be scaled from this drawing.
Copyright reserved.

EC REGULATIONS - GENERAL NOTE

Where reference is made on this drawing to British Standards or to specific manufacturer's products or trade names, this is intended to indicate an minimum acceptable standard or performance level. It does not imply that the designer has undertaken any specific testing or calculations and no evidence shall be produced at tender stage to confirm fitness for purpose.

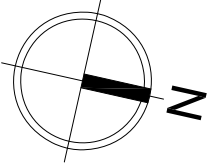

New 250mm extract flue to extend up and terminate 450mm above plant room roof level.

PLANNING ISSUE

ESTEL PROPERTY INVESTMENTS No.3 LTD
One Bridge Wharf
The Old Mill
London N1 9JU
Tel: 020 7636 6833



Thereways House
36 George Street, Oxford OX1 2BJ
Tel: 01865 200 600
e-mail: info@jmd-surveys.co.uk
www.jmd-surveys.co.uk
Project

Chartered
Surveyors
and Project
managers

40-42 HATTON GARDENS
LONDON
EC1N 8EB

Drawing:
**PROPOSED
SIXTH FLOOR
GENERAL ARRANGEMENT PLAN**

Scale:	Date:	Drawn By:	Checked By:
1:100@A3	MARCH 2015	GAW	DMC/TB
Job No:	Dwg No:	Rev'n	
7383	P-08		
			A3