

NOTES


All dimensions and levels to be checked by Contractor and verified before work commences; dimensions must be not be scaled from this drawing.

Copyright reserved.

EC REGULATIONS - GENERAL NOTE

Where reference is made on this drawing to British Standards or to specific manufacturer's products or trade names, this is intended to indicate a minimum acceptable standard or performance level. It does not constitute an endorsement of any particular product or manufacturer. The use of any product or manufacturer's name does not imply that the product or manufacturer is the only one that can comply with the relevant European Standard may be used and supporting evidence shall be produced at tender stage to confirm fitness for purpose.

HATTON GARDEN

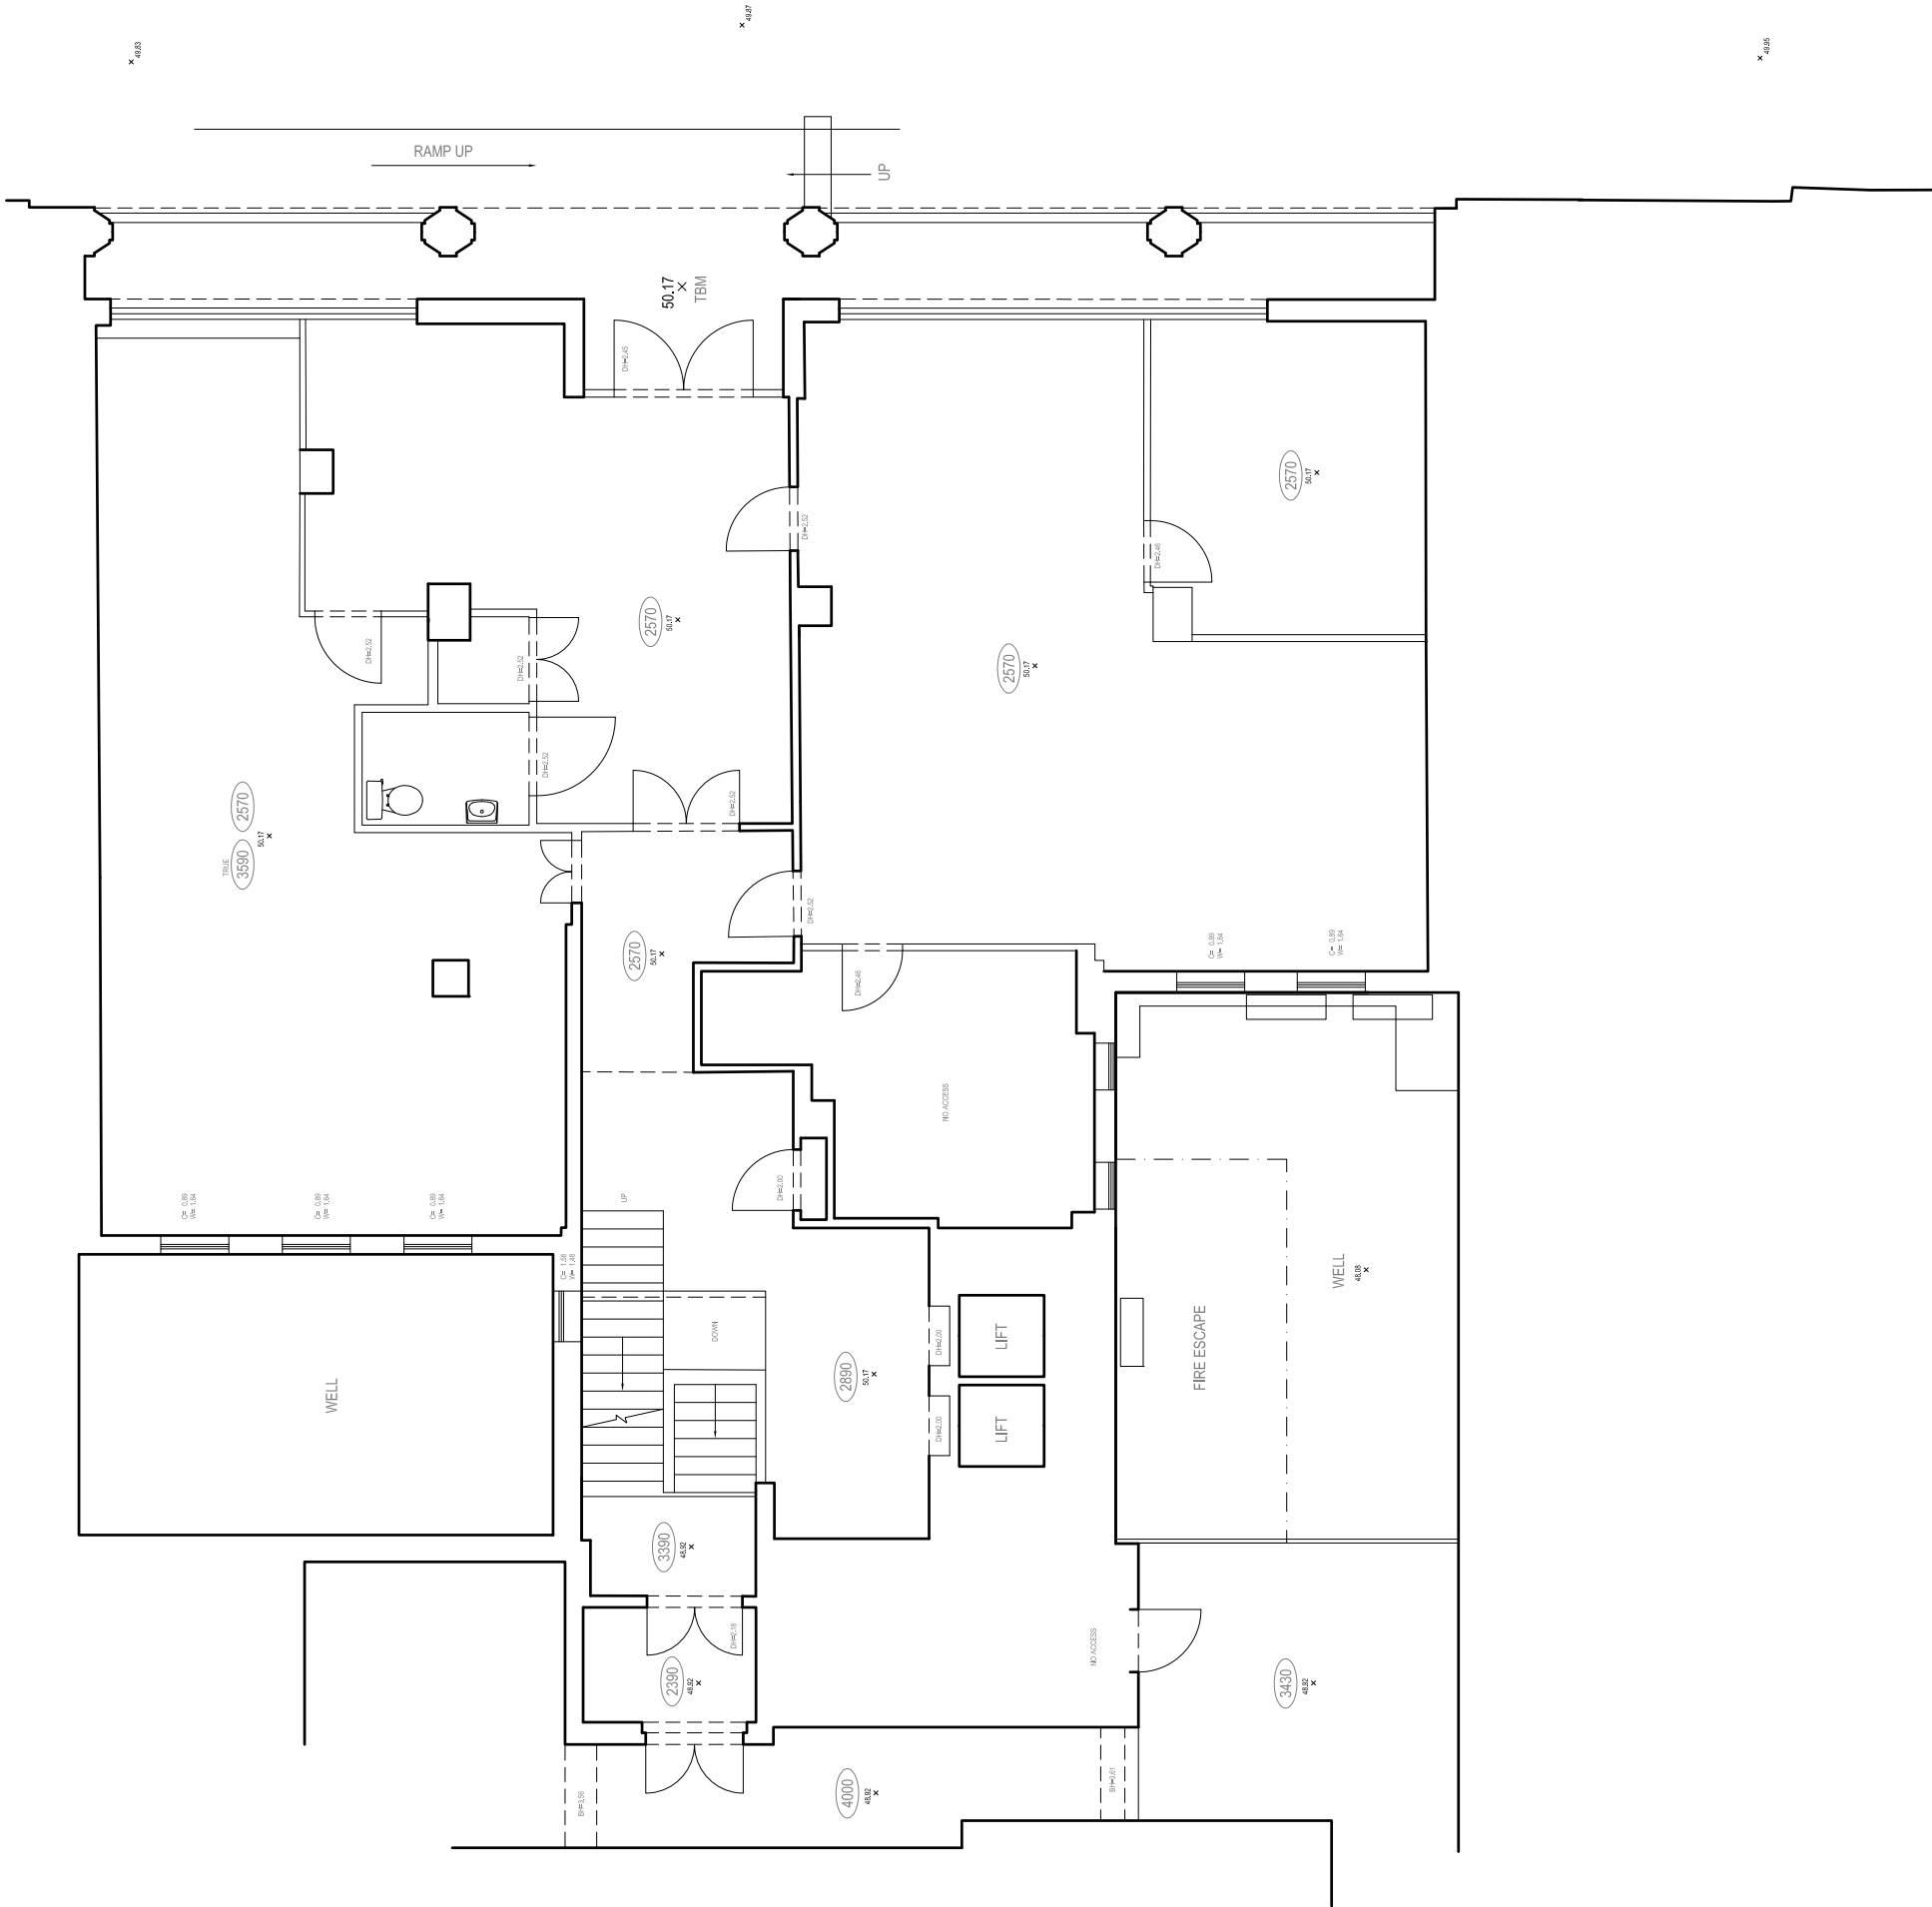

ESTEL PROPERTY INVESTMENTS No.3 LTD	One Bridge Wharf 100 Abchurch Lane, London EC4N 3EG Tel: 020 7536 6833	
Threeways House 36 George Street, Oxford OX1 2BJ Tel: 01865 280 600	Chartered Surveyors and Project managers	Project
40-42 HATTON GARDENS LONDON EC1N 8EB		
Drawing	EXISTING GROUND FLOOR GENERAL ARRANGMENT PLAN	Scale: Date: Drawn By: Checked By: 1:100@A3 MARCH 2015 GAW DMC/TB Job No. Rev'n 7383 EX-02