



NOTES

All dimensions and levels to be checked by Contractor and verified before work commences; dimensions must be not be scaled from this drawing.

Copyright reserved.

EC REGULATIONS - GENERAL NOTE

Where reference is made on this drawing to British Standards or to specific manufacturer's products or trade names, this is intended to indicate a minimum acceptable standard or performance level. Materials and workmanship must conform to equivalent European Standard may be used and supporting evidence shall be produced at tender stage to confirm fitness for purpose.

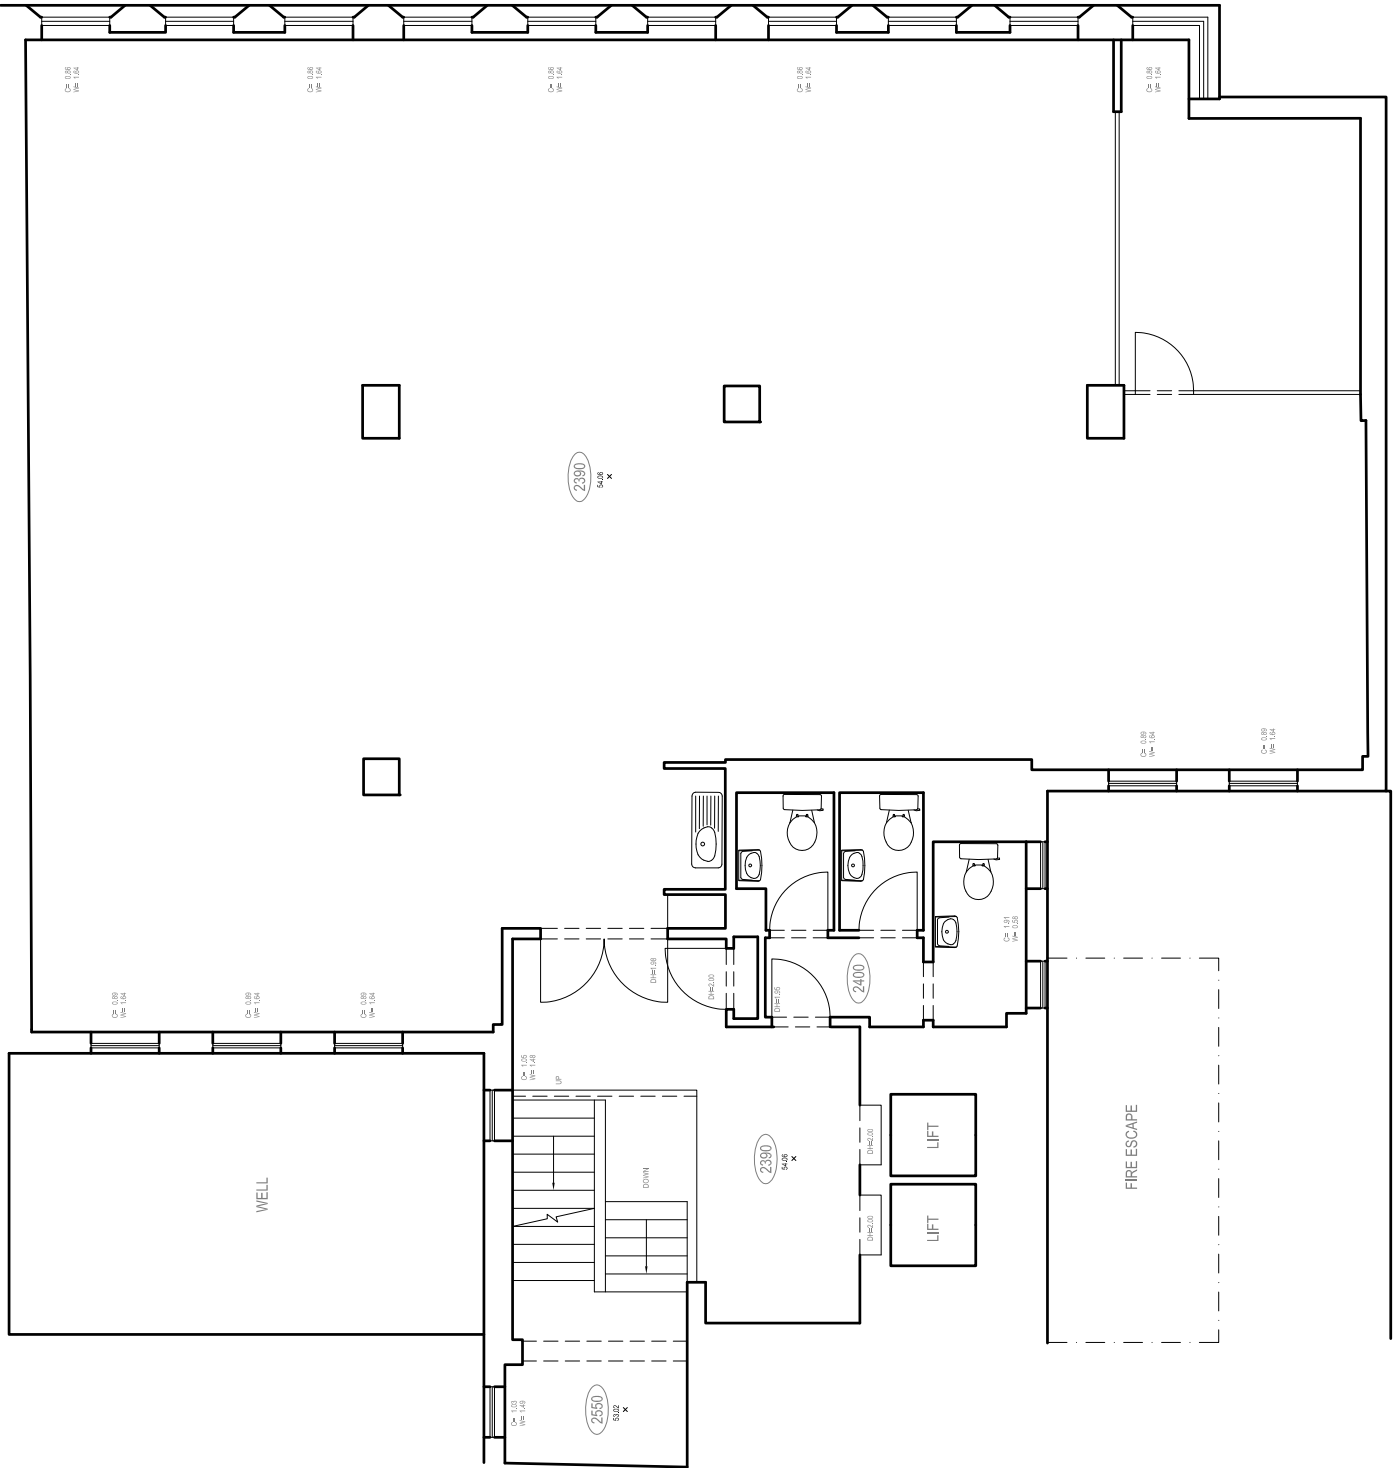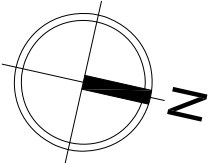

PLANNING ISSUE					
ESTEL PROPERTY INVESTMENTS No.3 LTD					
One Bridge Wharf 100 Abchurch Lane, London EC4N 3AG Tel: 020 7536 6833  Threeways House 36 George Street, Oxford OX1 2BJ Tel: 01865 280 600 Chartered surveyors and project managers Project www.tmd-surveys.co.uk					
40-42 HATTON GARDENS LONDON EC1N 8EB					
Drawing					
EXISTING					
FIRST FLOOR					
GENERAL ARRANGMENT PLAN					
Scale:	Date:	Drawn By:	Checked By:		
1:100@A3	MARCH 2015	GAW	DMC / TB		
Job No.	Proj No.	Rev'n			
7383	EX-03				
				A3	