
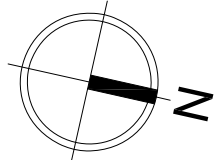


NOTES

All dimensions and levels to be checked by Contractor and verified before work commences; dimensions must be not be scaled from this drawing.
Copyright reserved.

EC REGULATIONS - GENERAL NOTE

Where reference is made on this drawing to British Standards or to specific manufacturer's products or trade names, this is intended to indicate a minimum acceptable standard or to refer to the manufacturer's literature. It does not constitute evidence that the manufacturer's products or services conform to equivalent European Standard may be used and supporting evidence shall be produced at tender stage to confirm fitness for purpose.

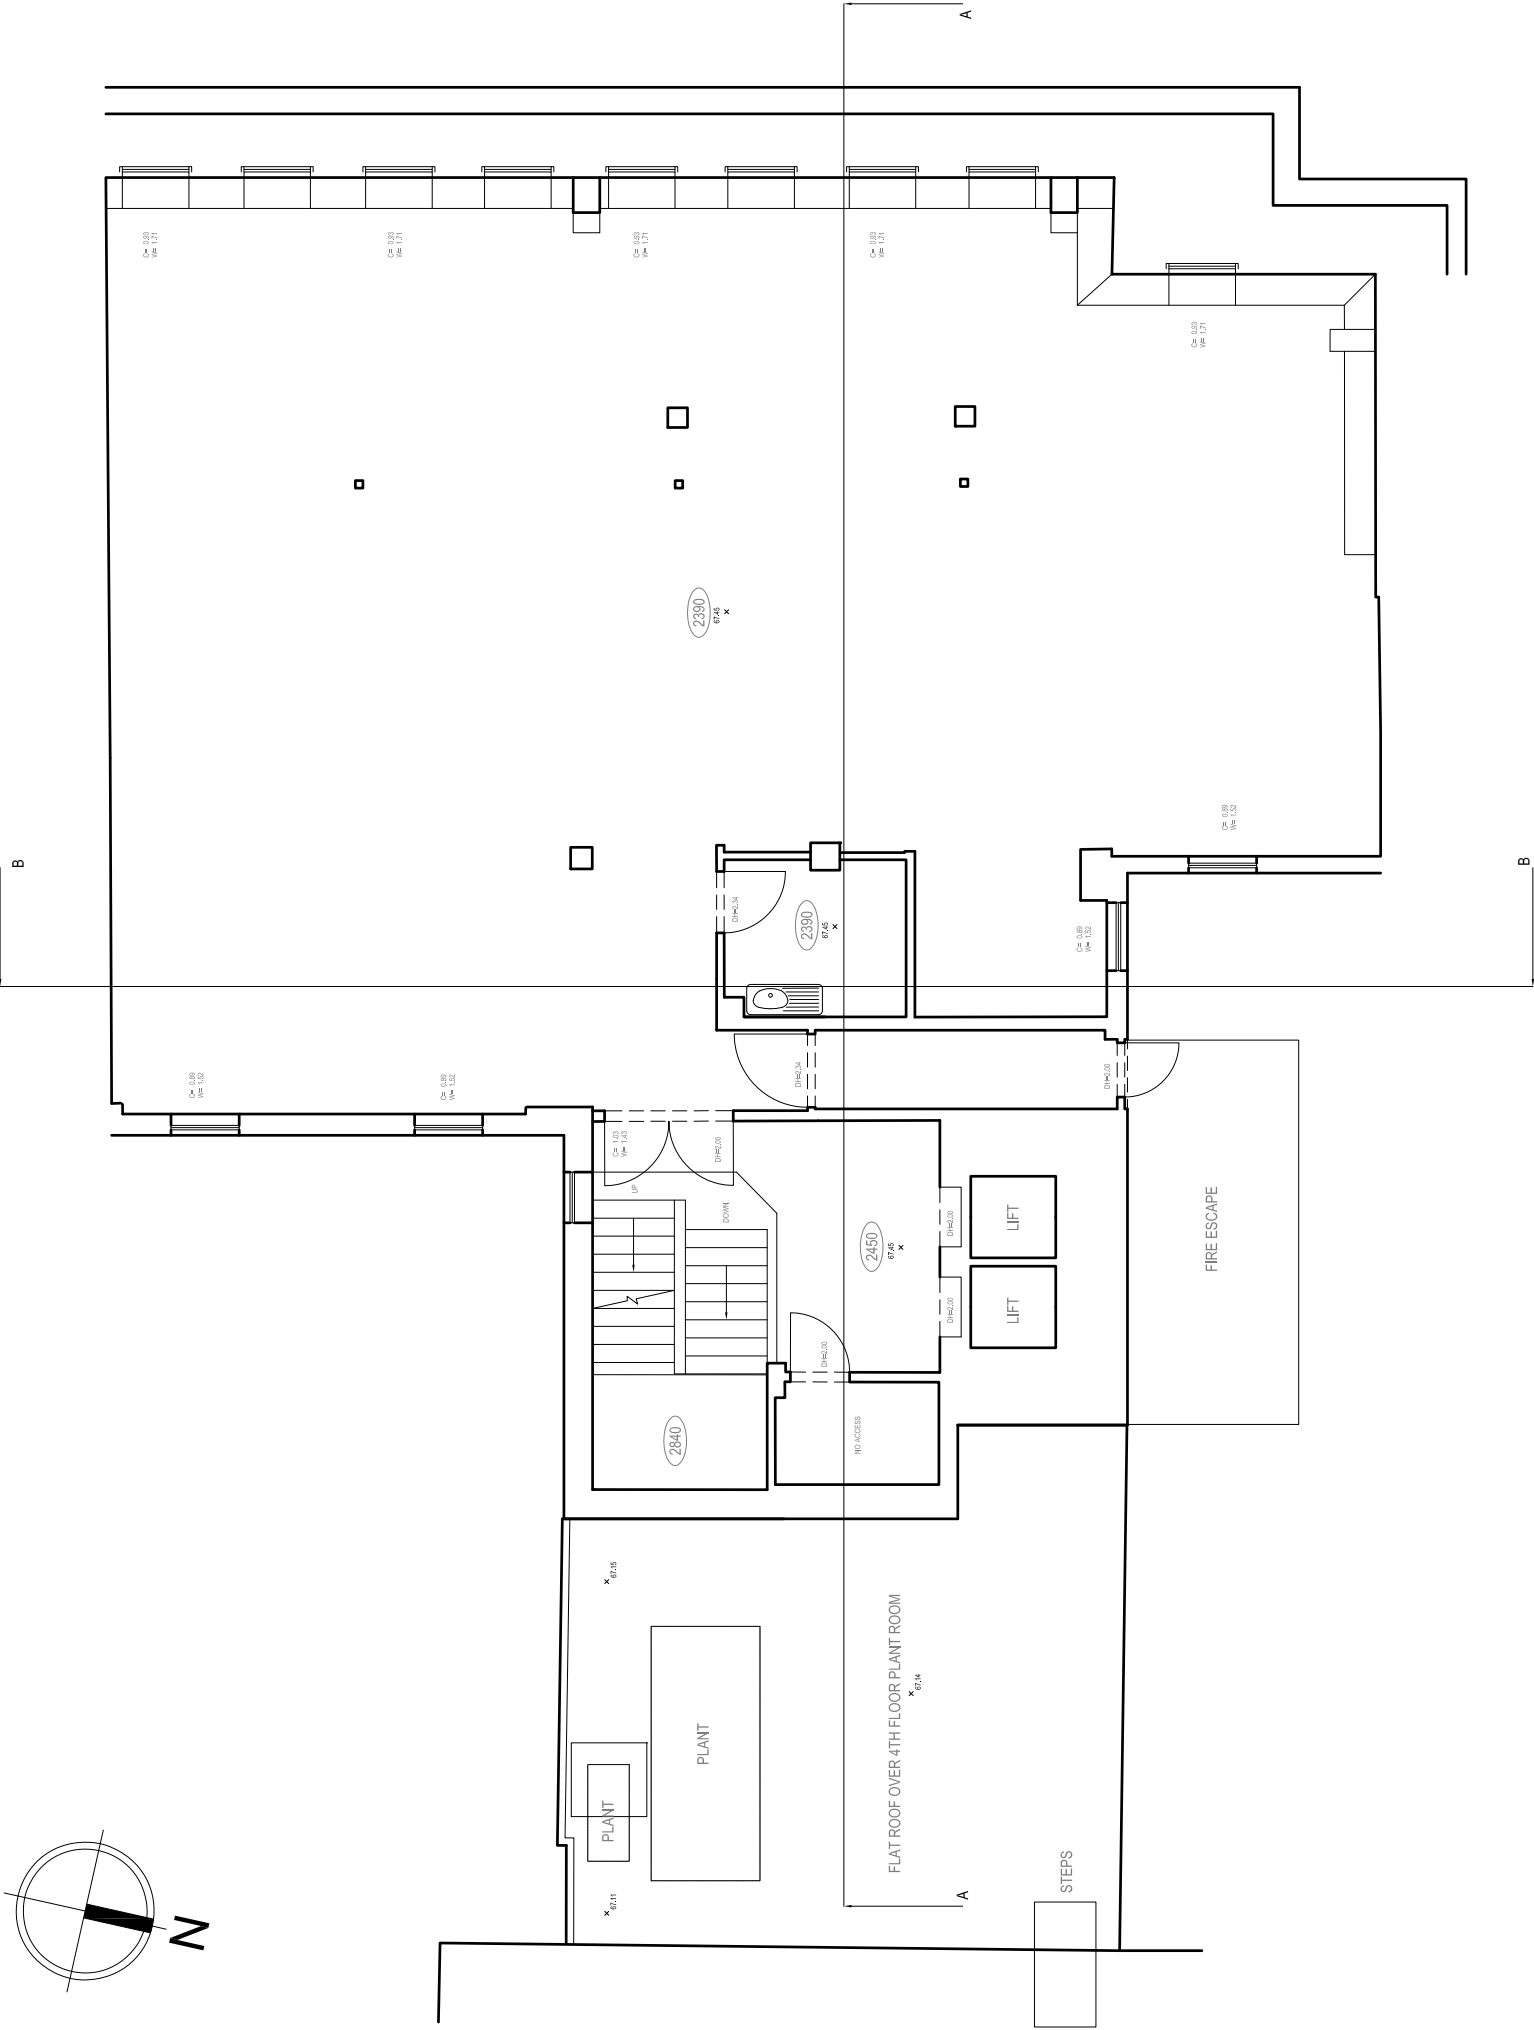

PLANNING ISSUE

ESTEL PROPERTY INVESTMENTS No.3 LTD

One Bridge Wharf
100 Abchurch Lane
London EC4N 3DF
Tel: 020 7536 6833



Thereways House
36 George Street, Oxford OX1 2BJ
Tel: 01865 200 600

Chartered
Surveyors
and Project
Managers
e-mail: info@tmd-surveyors.co.uk
www.tmd-surveyors.co.uk

40-42 HATTON GARDENS
LONDON
EC1N 8EB

Drawing

EXISTING
FIFTH FLOOR
GENERAL ARRANGMENT PLAN

Scale:	Date:	Drawn By:	Checked By:
1:100@A3	MARCH 2015	GAW	DMC/TB
Job No:	Proj No:	Rev'n	
7383	EX-07		