




© 2014 Steffian Bradley Ltd.

VV 01

From Queen's Place looking towards East - Existing

Rev.	Date	Description	By
1	07/01/15	Planning App Draft	LM
2	13/02/15	Planning App Draft	LM
3	20/02/15	Planninf App Draft	LM
4	25/02/15	Planning Application	LM

Notes

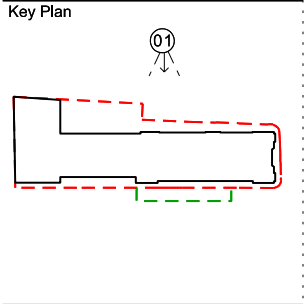

ARCHITECTS

STEFFIAN
BRADLEY

sha

45 Gee Street
5th Floor
London
EC1V 3RS
T (020) 7549 4050
www.steffian.com

Pilbrow
& Partners

t: +44 (0) 20 3695 7000
e: info@pilbrowandpartners.com
www.pilbrowandpartners.com

Project Number	Scale
8219.0000	not to scale

Client
UCLH

Project
Phase 5 Project

Title
VV1 - Exisintg
From Queen's Place
looking towards East

Drawing No	Revisions
------------	-----------

SBA-DRW- A9005-REV02

Date	Drawn	Checked	Approved
23/02/15	W3D	PT	PT




VV 01

From Queen's Place looking towards East - Proposed

Rev.	Date	Description	By
1	07/01/15	Planning App Draft	LM
2	13/02/15	Planning App Draft	LM
3	20/02/15	Planning App Draft	LM
4	25/02/15	Planning Application	LM

Notes

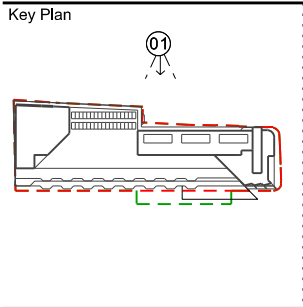

ARCHITECTS

STEFFIAN
BRADLEY

sha

45 Gee Street
5th Floor
London
EC1V 3RS
T (020) 7549 4050
www.steffian.com

Pilbrow
& Partners

t: +44 (0) 20 3696 7000
e: info@pilbrowandpartners.com
www.pilbrowandpartners.com

Project Number	Scale
8219.0000	not to scale

Client
UCLH


Project
Phase 5 Project

Title
VV1 - Proposed
From Queen's Place
looking towards East


Drawing No	Revisions
------------	-----------

SBA-DRW- A9006-REV02

Date	Drawn	Checked	Approved
25/02/15	W3D	PT	PT

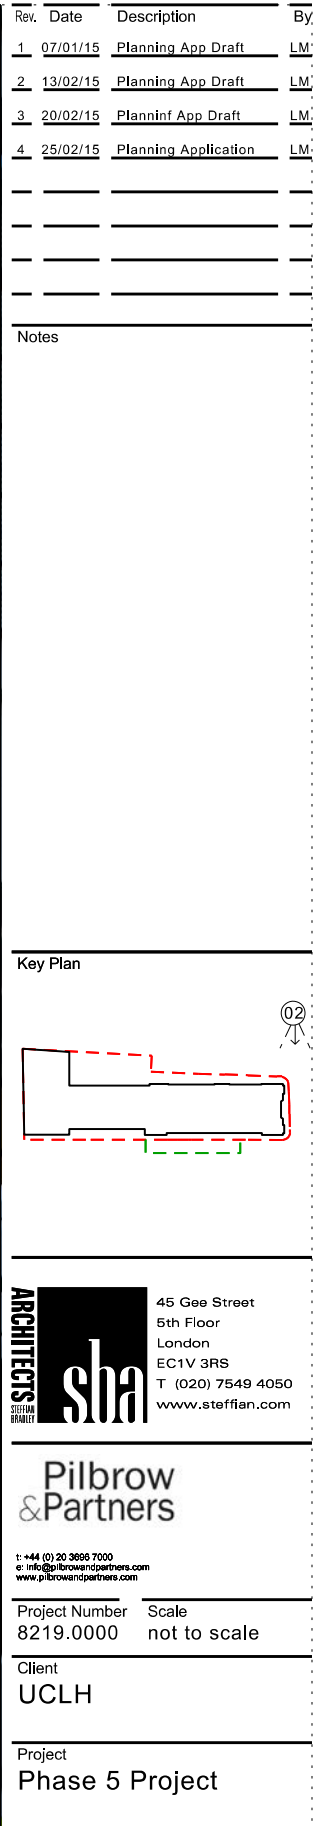

From Capper Street looking towards East - Existing

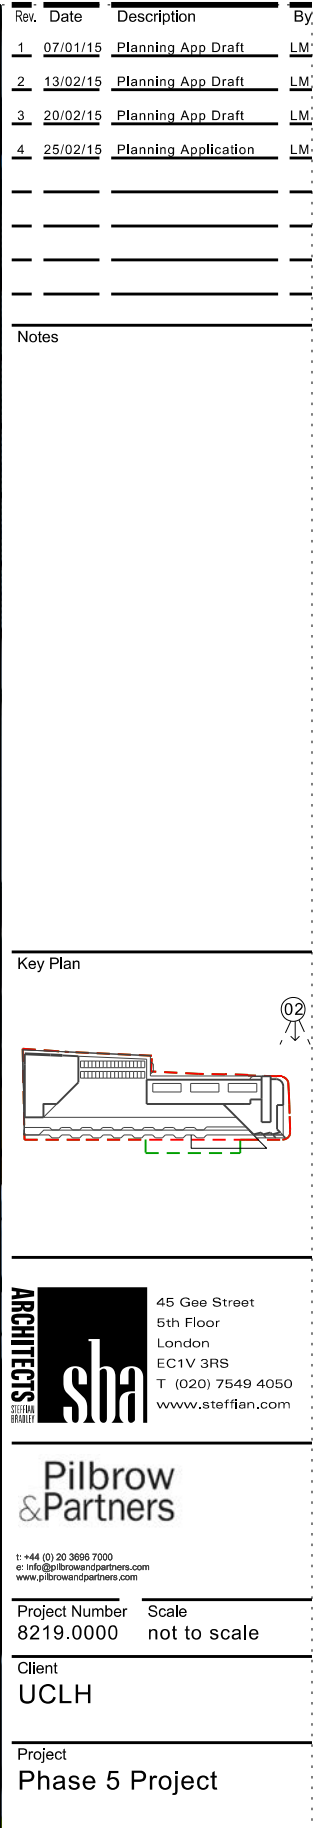

From Capper Street looking towards East - Proposed



© 2014 Steffian Bradley Ltd.


VV 03

From Shropshire Place looking towards South - Existing

Rev.	Date	Description	By
1	07/01/15	Planning App Draft	LM
2	13/02/15	Planning App Draft	LM
3	20/02/15	Planninf App Draft	LM
4	25/02/15	Planning Application	LM

Notes

Key Plan

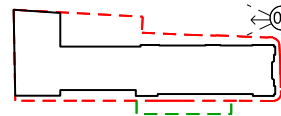

ARCHITECTS

STEFFIAN
BRADLEY

sha

45 Gee Street
5th Floor
London
EC1V 3RS
T (020) 7549 4050
www.steffian.com

Pilbrow
& Partners

t: +44 (0) 20 3695 7000
e: info@pilbrowpartners.com
www.pilbrowpartners.com

Project Number	Scale
8219.0000	not to scale

Client
UCLH

Project
Phase 5 Project

Title
VV3 - Exisintg
From Shropshire Place
looking towards South

Drawing NoRevisions

SBA-DRW- A9009-REV02

Date	Drawn	Checked	Approved
23/02/15	W3D	PT	PT



©2014 Steffan Brady Ltd.


VV 03

From Shropshire Place looking towards South - Proposed

Rev.	Date	Description	By
1	07/01/15	Planning App Draft	LM
2	13/02/15	Planning App Draft	LM
3	20/02/15	Planning App Draft	LM
4	25/02/15	Planning Application	LM

Notes

Key Plan

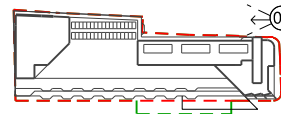

ARCHITECTS

STEFFAN BRADLEY

sha

45 Gee Street
5th Floor
London
EC1V 3RS
T (020) 7549 4050
www.steffan.com

Pilbrow
& Partners

t: +44 (0) 20 3696 7000
e: info@pilbrowandpartners.com
www.pilbrowandpartners.com

Project Number	Scale
8219.0000	not to scale

Client
UCLH

Project
Phase 5 Project

Title
VV3 - Proposed
From Shropshire Place
looking towards South

Drawing NoRevisions


SBA-DRW- A9010-REV02

Date	Drawn	Checked	Approved
25/02/15	W3D	PT	PT



Rev.	Date	Description	By
1	07/01/15	Planning App Draft	LM
2	13/02/15	Planning App Draft	LM
3	20/02/15	Planninf App Draft	LM
4	25/02/15	Planning Application	LM

Notes

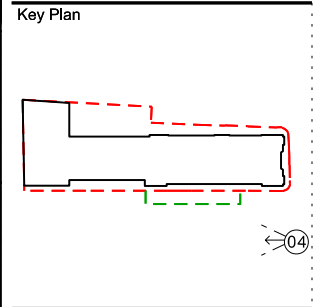

ARCHITECTS
STEFFIAN
BRADLEY



45 Gee Street
5th Floor
London
EC1V 3RS
T (020) 7549 4050
www.steffian.com

Pilbrow
& Partners

t: +44 (0) 20 3695 7000
e: info@pilbrowpartners.com
www.pilbrowpartners.com

Project Number	Scale
8219.0000	not to scale

Client
UCLH

Project
Phase 5 Project

Title
VV4 - Exisintg From Huntley Street looking towards South East

Drawing No	Revisions
------------	-----------

Date	Drawn	Checked	Approved
23/02/15	W3D	PT	PT

VV 04


From Huntley Street looking towards South East - Existing



Rev.	Date	Description	By
1	07/01/15	Planning App Draft	LM
2	13/02/15	Planning App Draft	LM
3	20/02/15	Planning App Draft	LM
4	25/02/15	Planning Application	LM

Notes

Key Plan

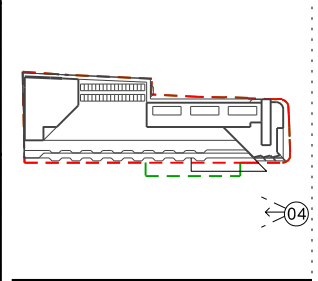

ARCHITECTS

STEFFIAN
BRADLEY

sha

45 Gee Street
5th Floor
London
EC1V 3RS
T (020) 7549 4050
www.steffian.com

Pilbrow
& Partners

t: +44 (0) 20 3696 7000
e: info@pilbrowandpartners.com
www.pilbrowandpartners.com

Project Number	Scale
8219.0000	not to scale

Client
UCLH

Project
Phase 5 Project

Title
VV4 - Proposed From Huntley Street looking towards South East

Drawing No	Revisions
------------	-----------

SBA-DRW- A9012-REV02			
Date	Drawn	Checked	Approved
25/02/15	W3D	PT	PT

VV 04
From Huntley Street looking towards South East - Proposed