


NOTES
 DO NOT SCALE
 Contractor to verify all dimensions on site and report any errors and omissions to designers before commencing of work.

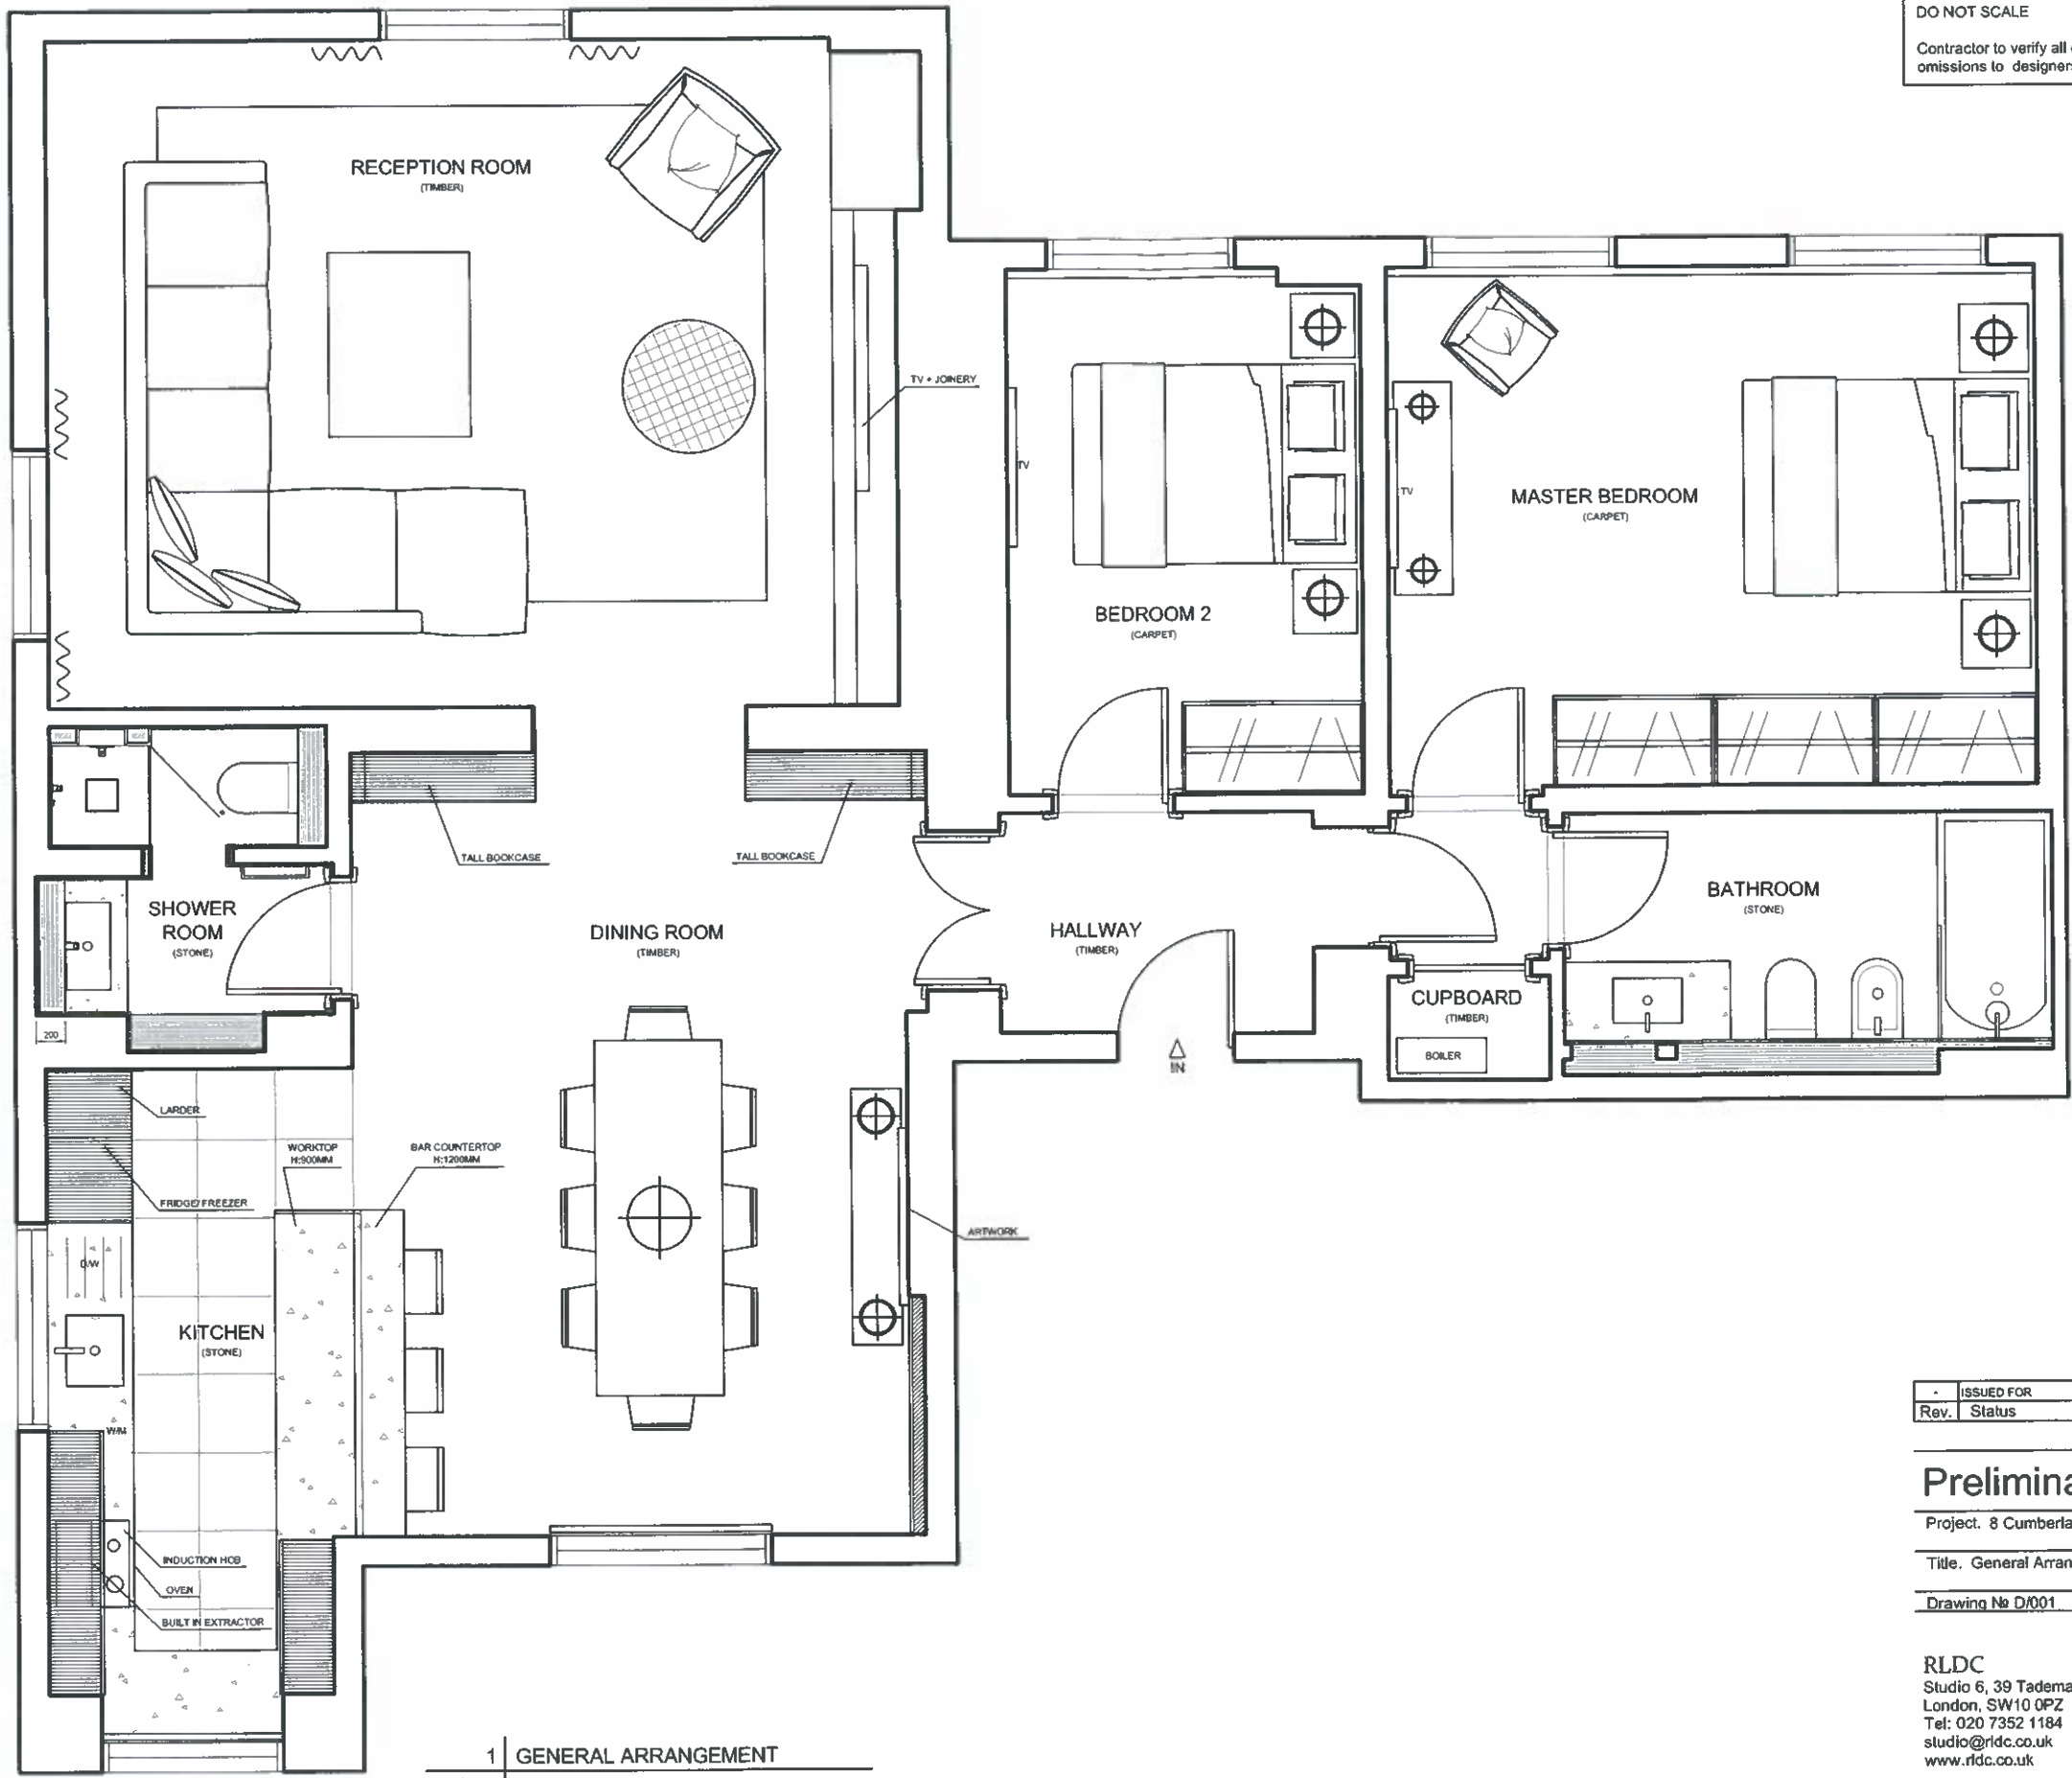

1 | GENERAL ARRANGEMENT
 D/001 | 1:50

ISSUED FOR	JT	01/10/2014
Rev.	Status	Drawn Issue Date

Preliminary
 Project: 8 Cumberland Terrace
 Title: General Arrangement - Proposed
 Drawing No D/001 Scale 1:50 @ A3

RLDC
 Studio 6, 39 Tadema Road,
 London, SW10 0PZ
 Tel: 020 7352 1184
 studio@rldc.co.uk
 www.rldc.co.uk

