


ENABLING WORKS STRIP-OUT /
DEMOLITION - LEGEND / NOTES

- Remove section of wall (full height).
- Remove section of slab/staircase/section of roof etc
- Existing doors and windows to be stripped out.

E:\10089-T-01-1423-Z02\10089-T-01-1423-Z02.dwg 09/02/2015

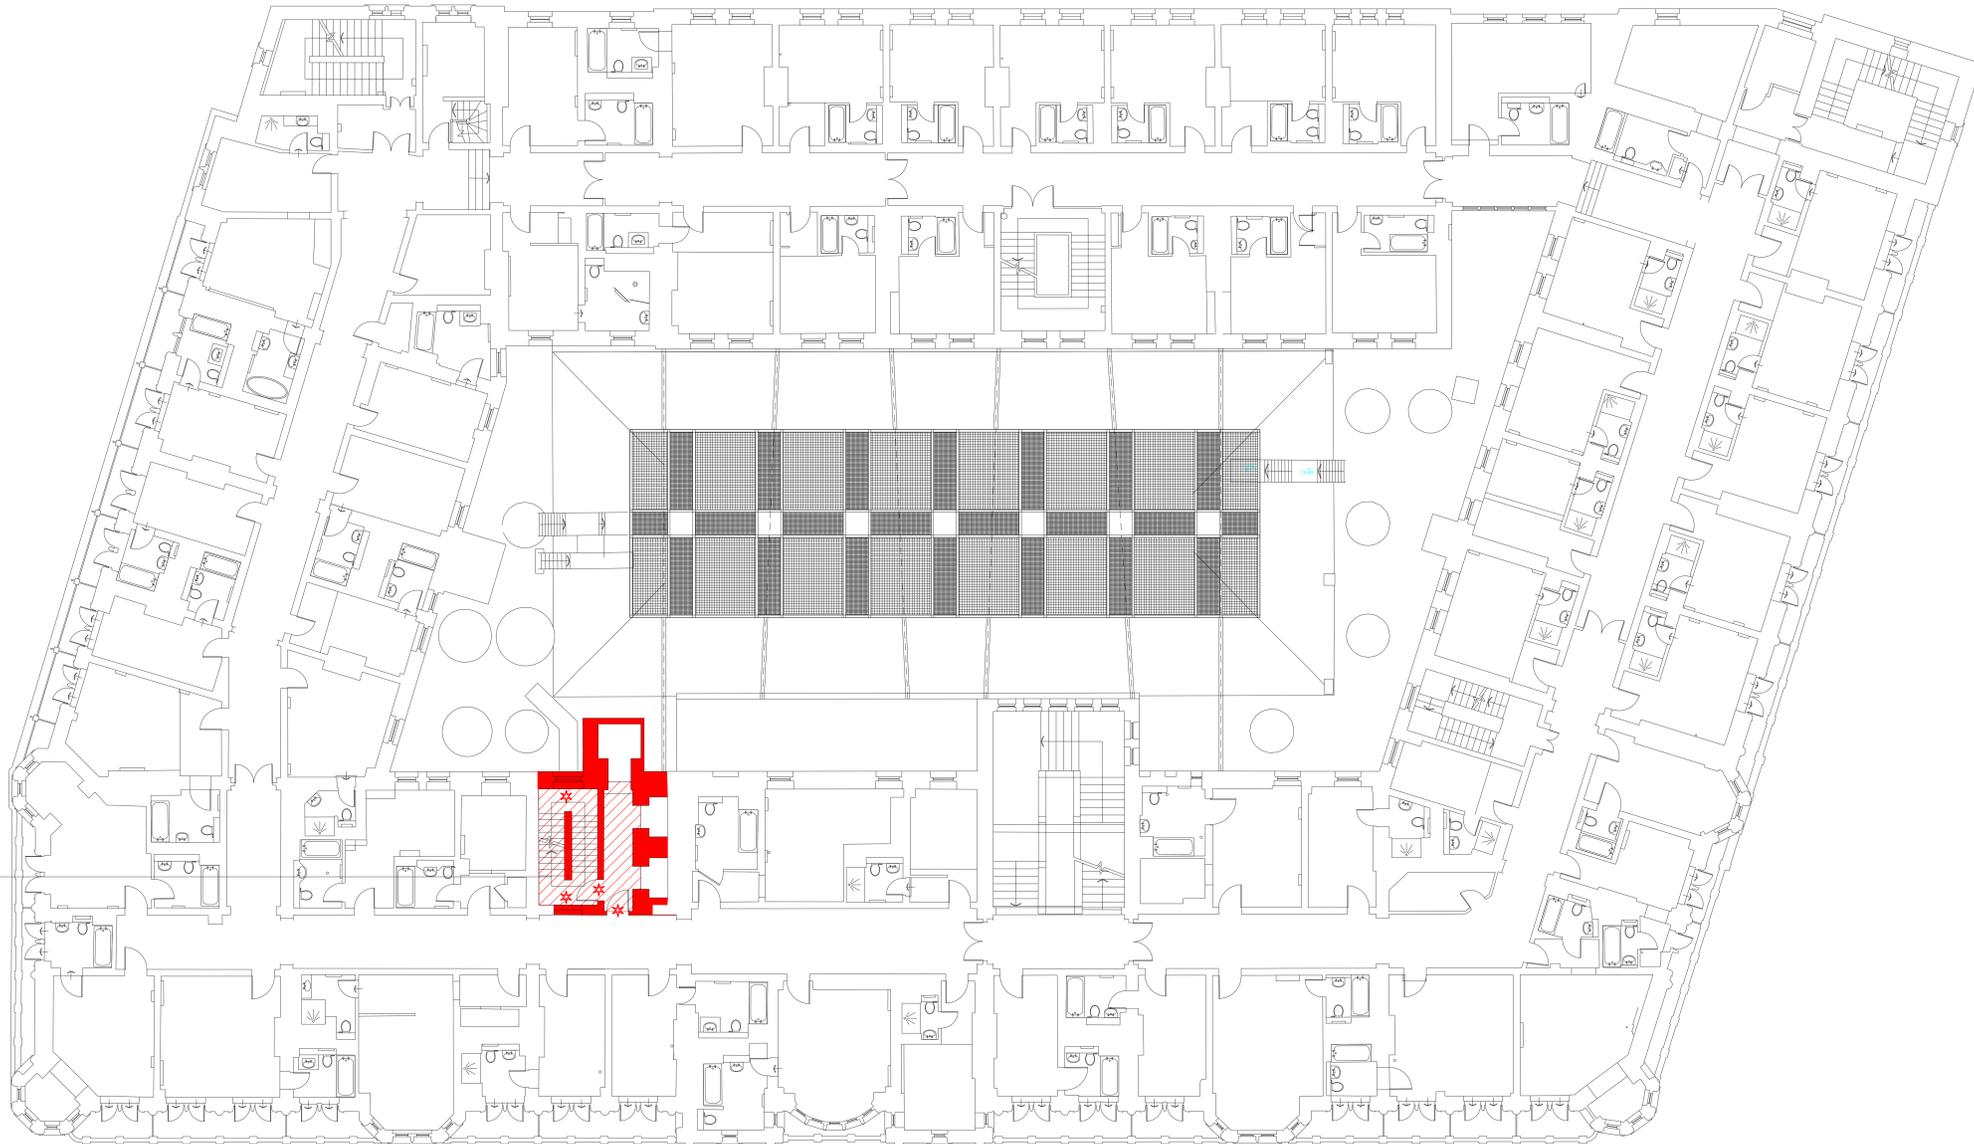

Existing stair stripped out including ancillary fittings, such as handrails, lighting & all finishes

Keyplan	North				
Notes:		01 Planning Application Submission		03.02.15 ML	
1. Do not scale		No Revision		Date Initial Chkd	
2. Contractor to Check all dimensions and report omissions and errors to the Architect					

EPR
architects

30 Millbank
London SW1P 4DU
+44 (0) 20 7932 7600
www.epr.co.uk

Russell Hotel
Bloomsbury

Second Floor
Strip-out Plan

PLANNING		1: 100 @ A0		03.02.15	
Project No	Type	Bkg	Number	Zone/Lvl	Rev
10089 - T - 01 - 1423 - Z02					01