




Detail 1 - Typical existing wall abutment

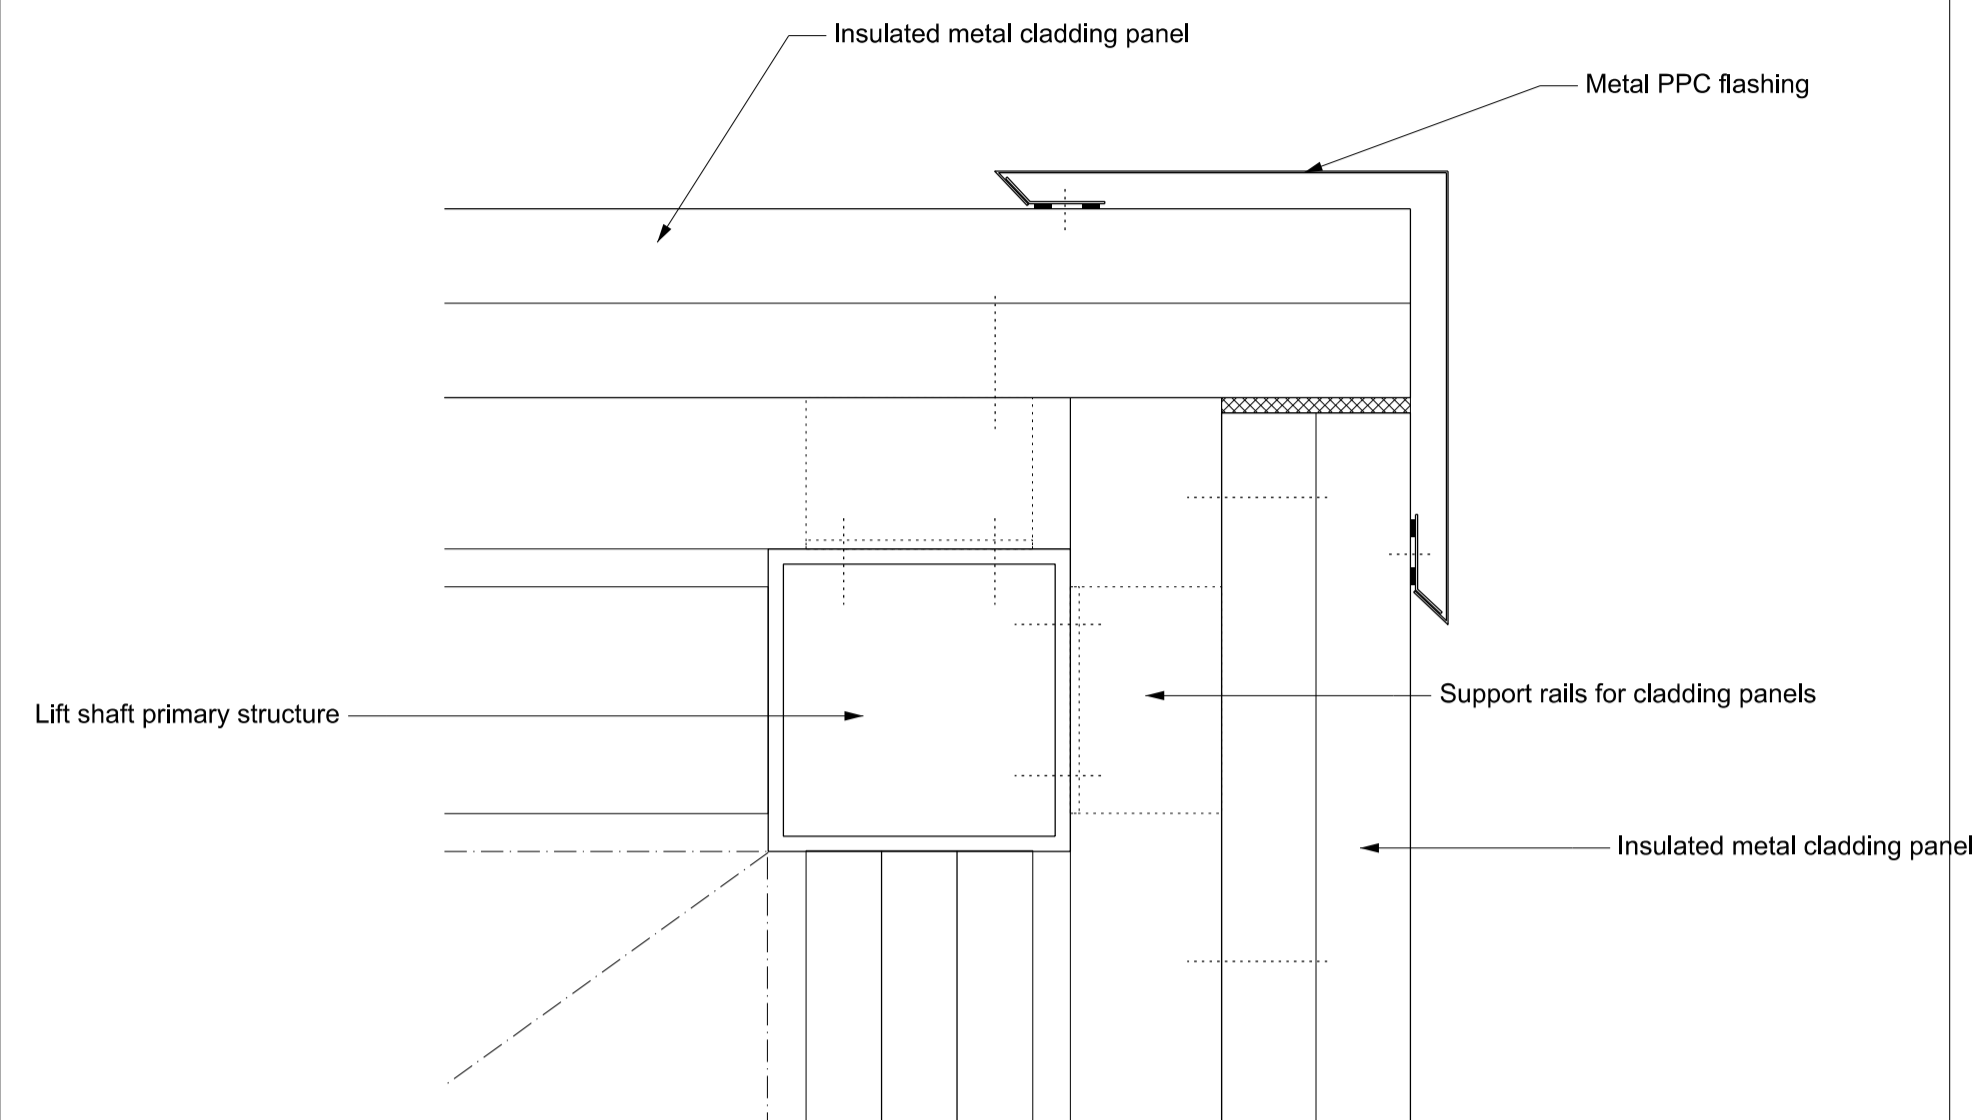


Detail 2 - Typical corner junction

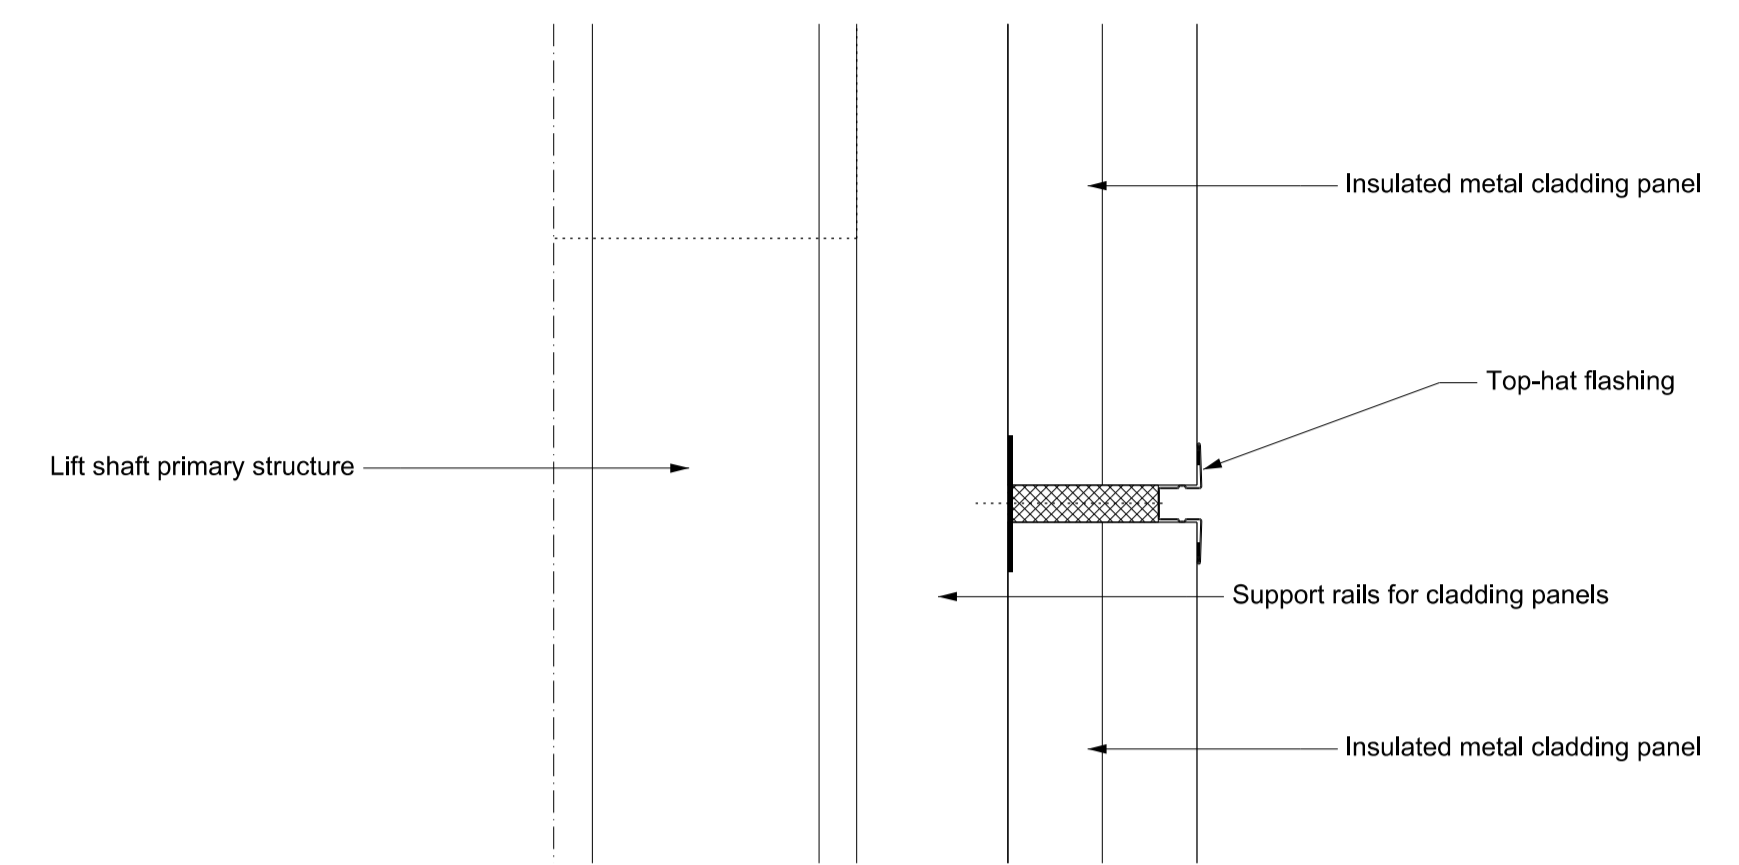


Detail 3 - Typical vertical joint

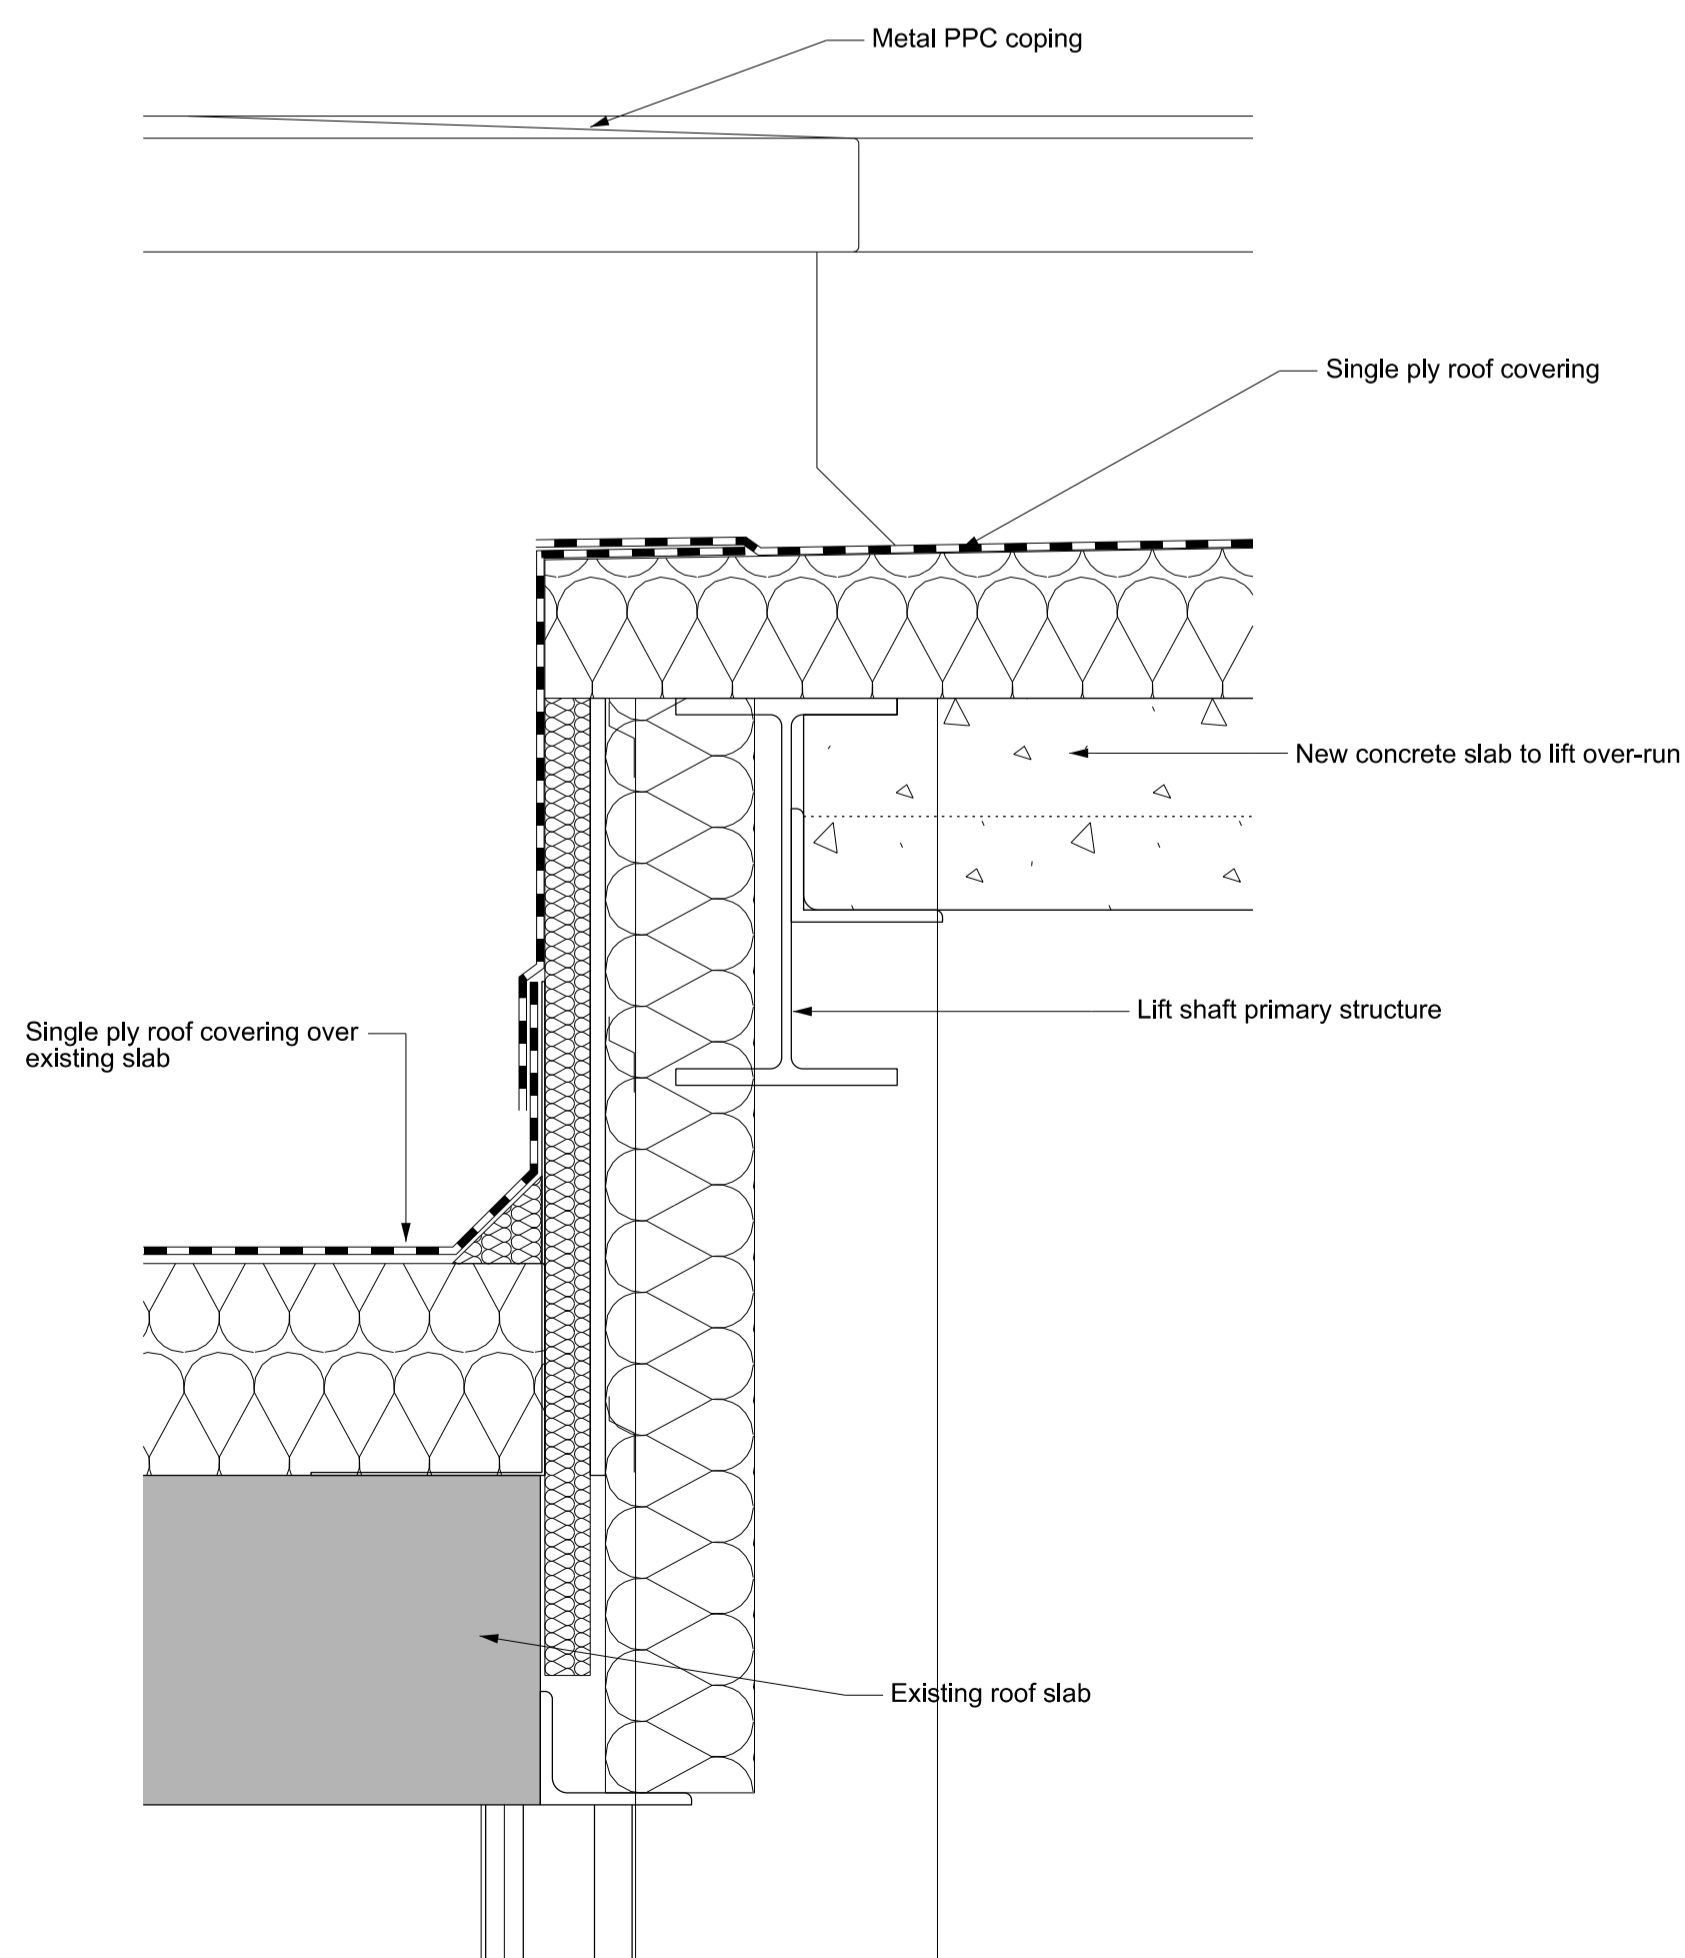

Detail 4 - Existing and new roof interface

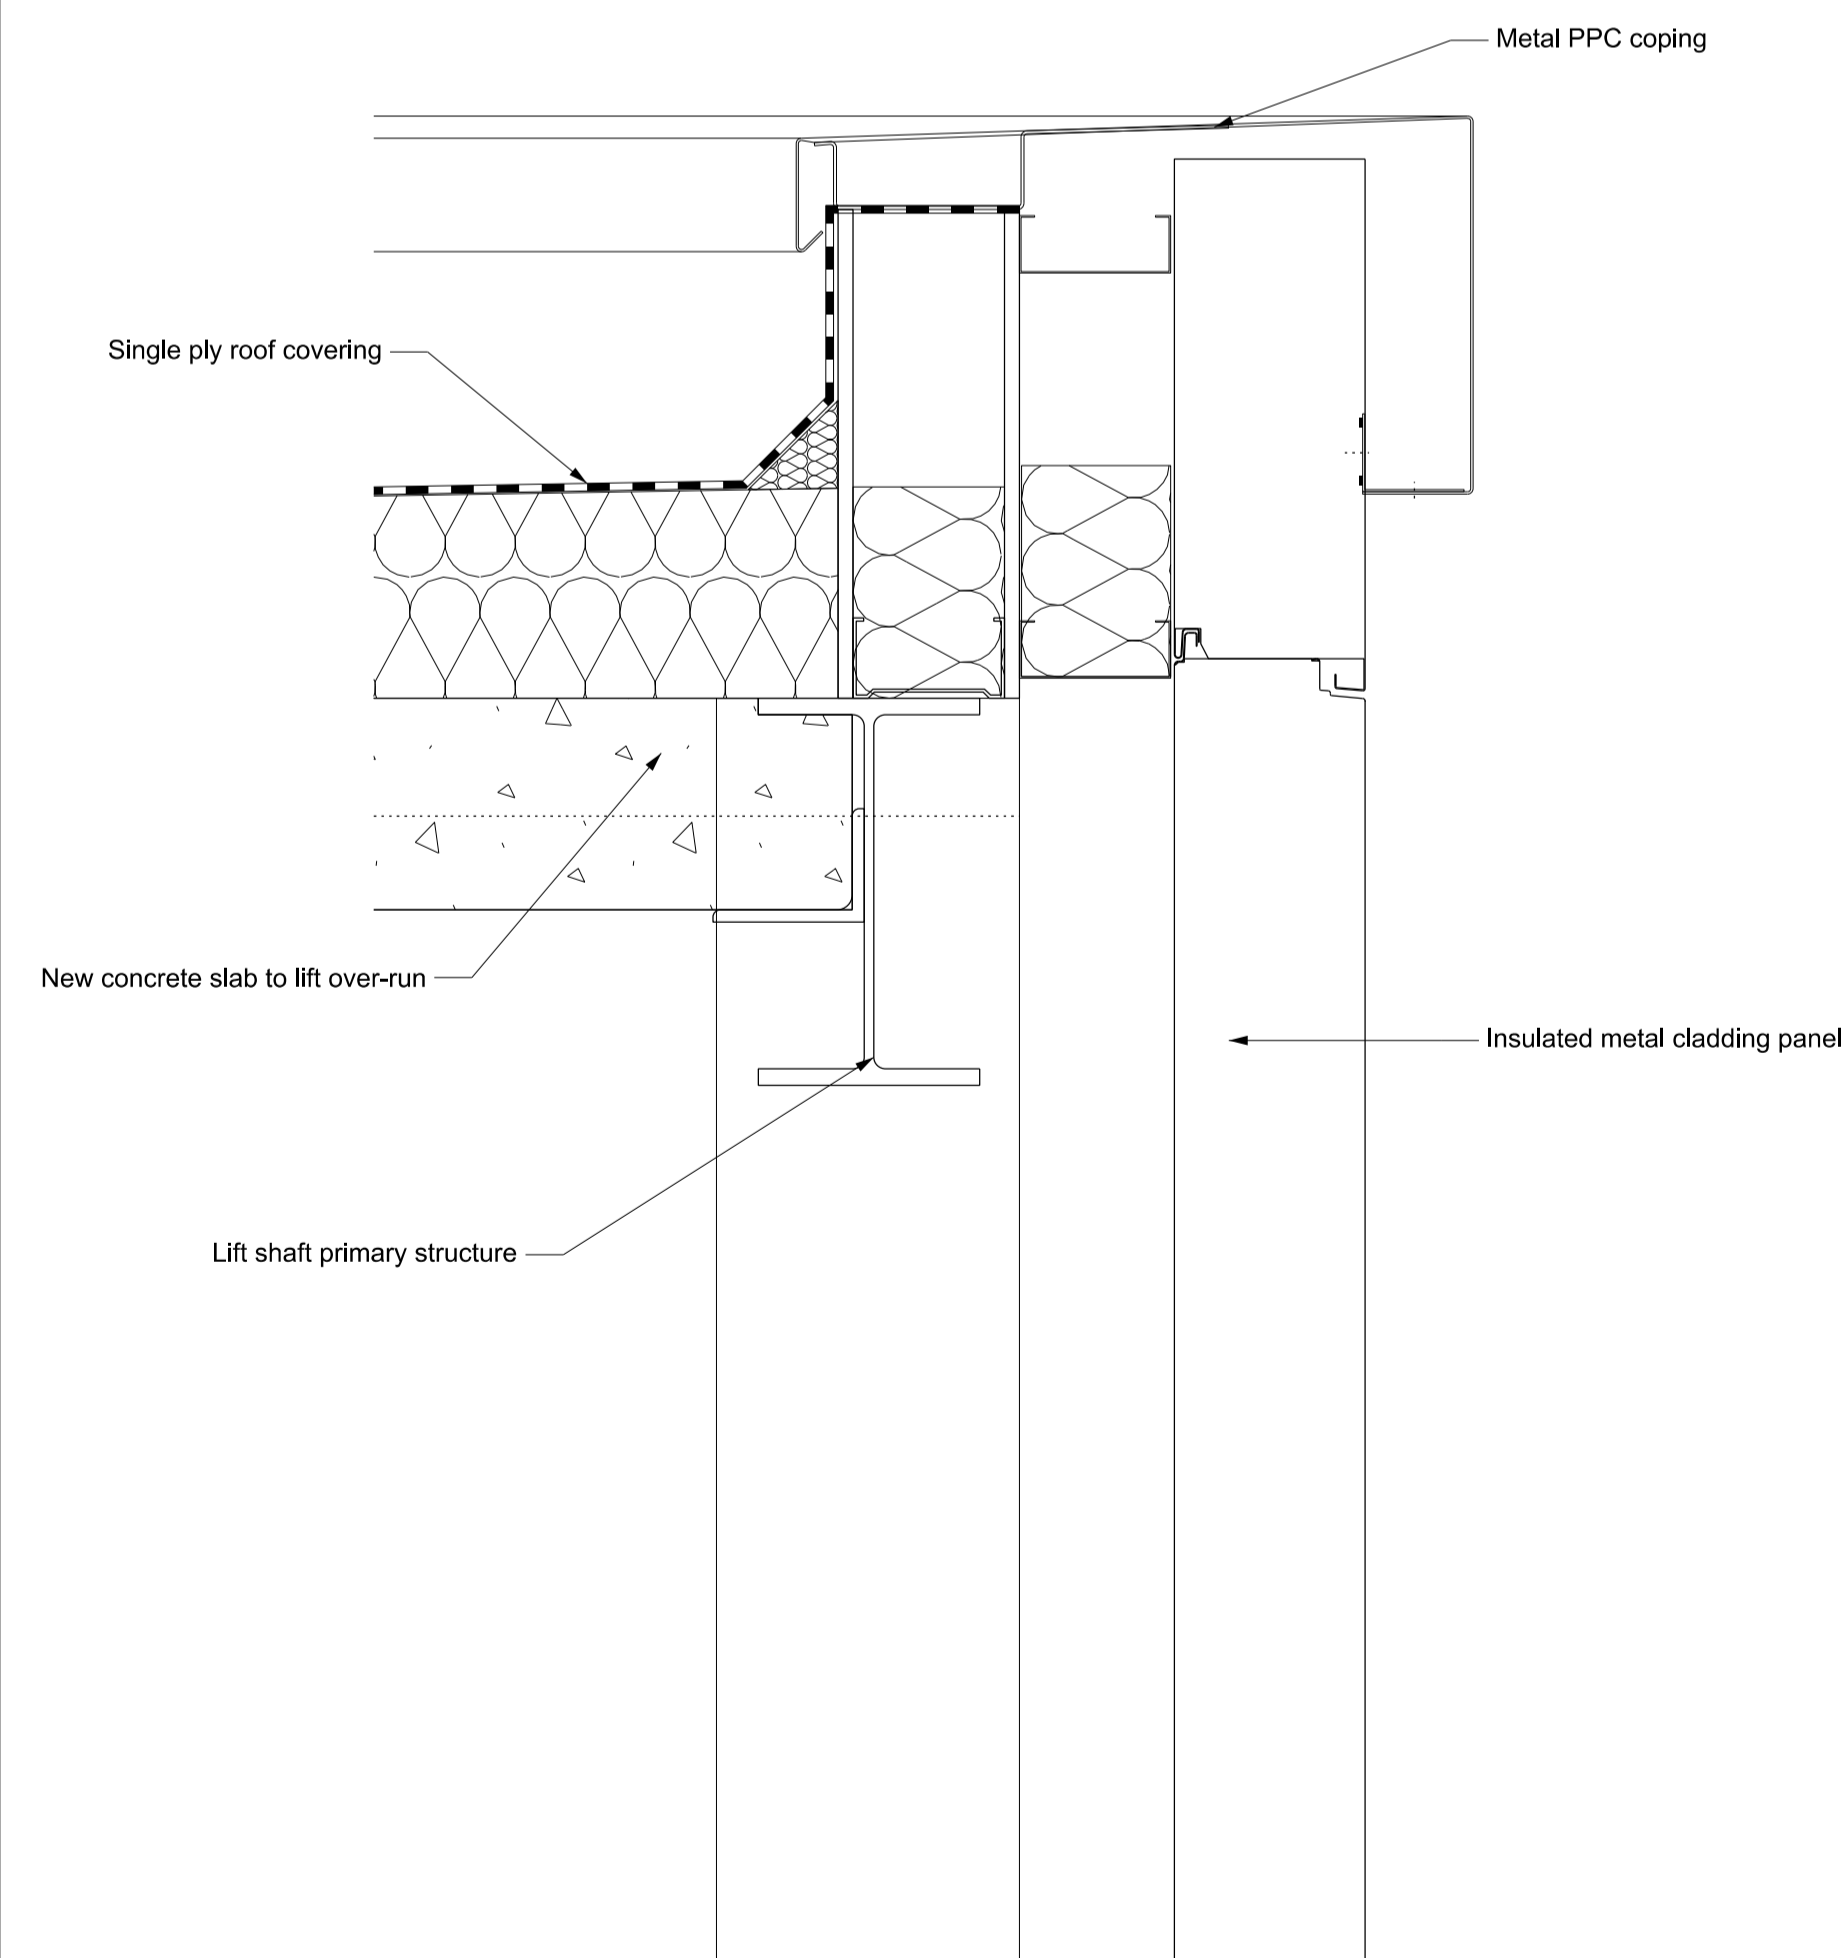

Detail 5 - Parpet

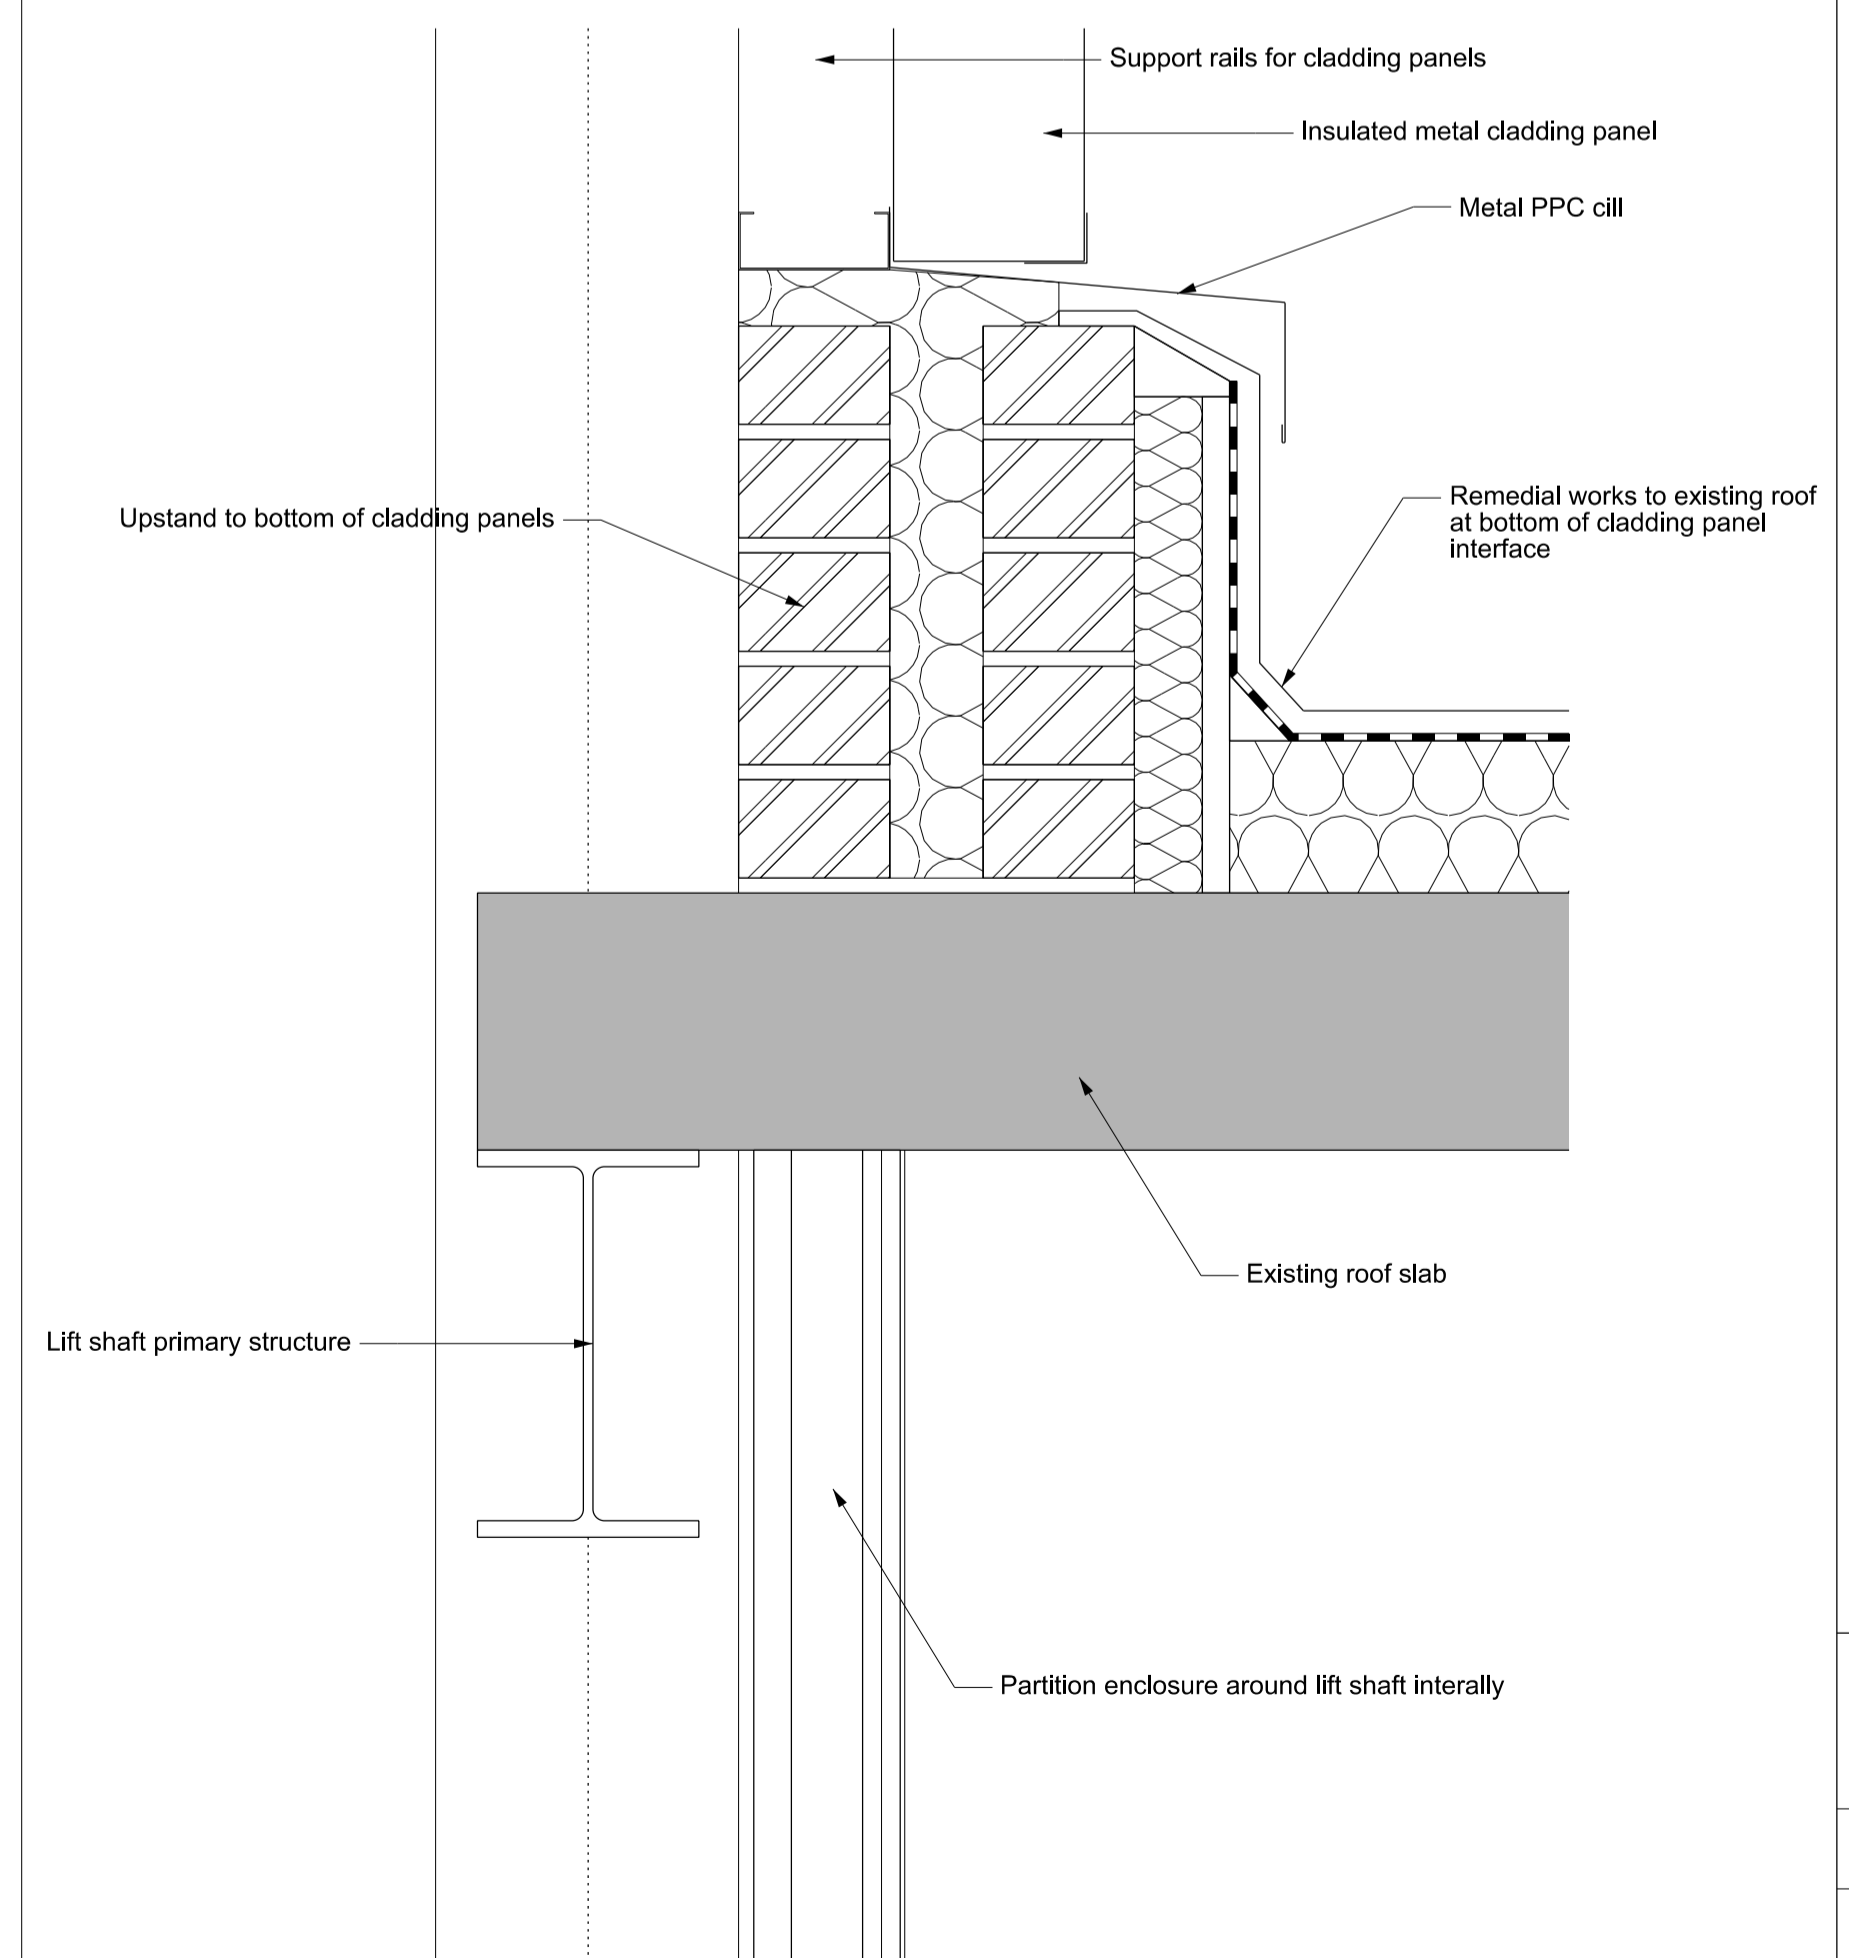

Detail 6 - Base of cladding panels

Keyplan

North

Notes:
 1. Do not scale
 2. Contractor to Check all dimensions and report omissions and errors to the Architect

01 Issue for Planning Consent	03.02.15 SC
No Revision	Date Initial Chkd

EPR architects
 30 Millbank
 London SW1P 4DU
 +44 (0) 20 7932 7600
 www.epr.co.uk

Russell Hotel
 Bloomsbury
 LIFT ENCLOSURE TYPICAL DETAILS
 DETAILS 1 - 6

PLANNING 1: 5 @ A1 03.02.15
 Project No Type Btg Number Zone/Lvl Rev
10089 - T - 01 - 6602 - ZXX 01

E:\10089\Plan\Chart\1-C\Drawing\10089-T-01-6602-ZXX.dwg 08/02/2015