


THIS DRAWING MUST BE READ IN CONJUNCTION WITH OTHER ARCHITECT'S, CONSULTANT'S, SUB-CONTRACTOR'S AND SPECIALIST DRAWINGS.

ALL DIMENSIONS ARE IN MILLIMETRES UNLESS STATED OTHERWISE.

ALL DIMENSIONS ARE TO BE VERIFIED ON SITE AND CONFIRMED, BY THE CONTRACTOR, BEFORE COMMENCEMENT OF CONSTRUCTION.

IF THIS DRAWING EXCEEDS THE QUANTITIES TAKEN, IN ANY WAY, THE ARCHITECTS ARE TO BE INFORMED BEFORE THE WORK IS PUT IN HAND.

Rev	Date	Revision	By	Chk

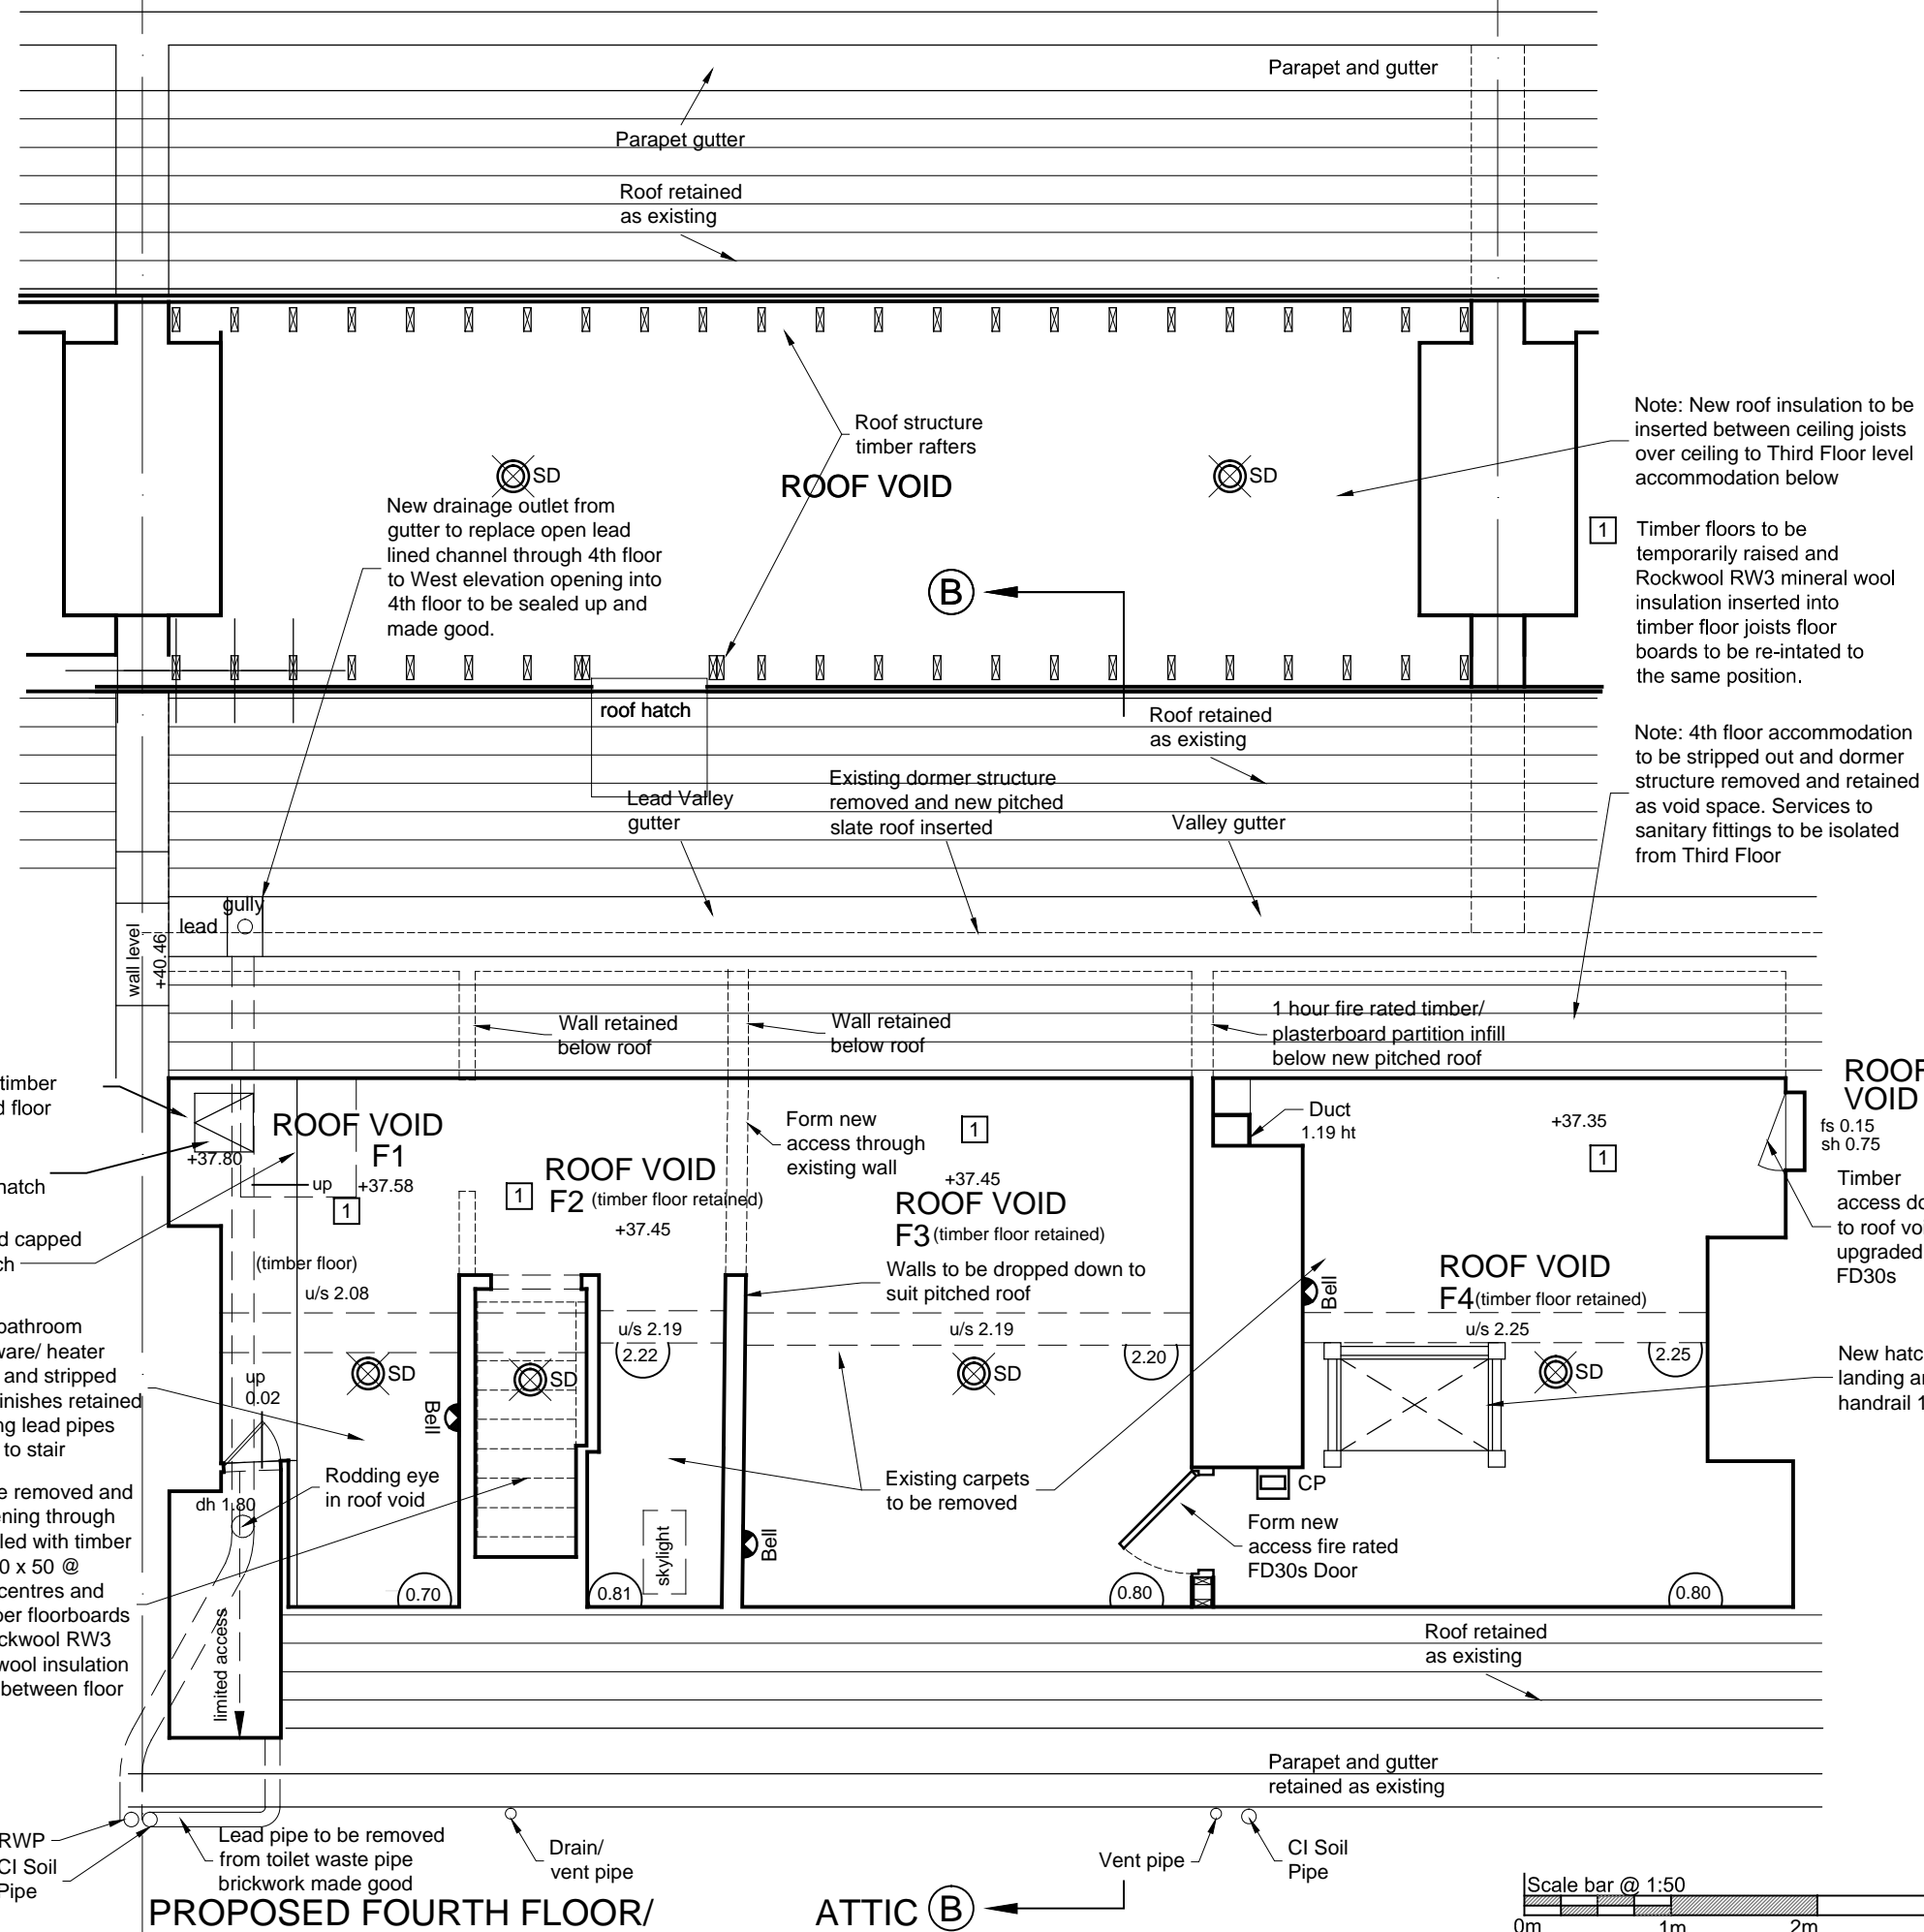

Note: New roof insulation to be inserted between ceiling joists over ceiling to Third Floor level accommodation below

1 Timber floors to be temporarily raised and Rockwool RW3 mineral wool insulation inserted into timber floor joists floor boards to be re-intated to the same position.

Note: 4th floor accommodation to be stripped out and dormer structure removed and retained as void space. Services to sanitary fittings to be isolated from Third Floor



Notes

0000 Denotes ceiling height

**GHK ARCHITECTS**

Architects Designers Historic Building Specialists

Gilmore Hankey Kirke Limited ©  
 Heckfield Place, 530 Fulham Road, London SW6 5NR  
 Tel: +44 (0)20 7471 8000

Email: mail@ghkarchitects.co.uk  
 Web: http://www.architects.co.uk

Client  
 The Honourable Society of Gray's Inn

Project Name  
 No 3 Raymond Buildings  
 Third Floor Flat North  
 Drawing  
 Proposed Roof Void Plan

Scale 1:50 @ A3

Drawn by AM 16/02/2015  
 Checked by LM 17/02/2015  
 Project No. Drawing No Revision

HK 2154 01.132

