



**140-146 CAMDEN STREET
CAMDEN - LONDON NW1 9PF**

Planning Drawings: Revision A


February 2015

Proposed Drawings:
Revision A


140-146 CAMDEN STREET CAMDEN - LONDON NW1 9PF


LIST OF PROPOSED DRAWINGS: Revision A-February 2015

A110-Rev.A : Proposed Location Plan	1:1000
A111-Rev.A : Proposed Site Plan	1:500
A112-Rev.A : Proposed Lower Ground Floor Plan (Canal level)	1:200
A113-Rev.A : Proposed Ground Floor Plan (Street level)	1:200
A114-Rev.A : Proposed First Floor Plan	1:200
A115-Rev.A : Proposed Second Floor Plan	1:200
A116-Rev.A : Proposed Third Floor Plan	1:200
A117-Rev.A : Proposed Fourth Floor Plan	1:200
A118-Rev.A : Proposed Fifth Floor Plan	1:200
A119-Rev.A : Proposed Sixth Floor Plan	1:200
A120-Rev.A : Proposed Seventh Floor Plan	1:200
A121-Rev.A : Proposed Roof Plan	1:200
A211-Rev.A : Proposed South & West Context Elevation	1:500
A212-Rev.A : Proposed North & East Context Elevation	1:500
A213-Rev.A : Proposed West Elevation	1:200
A214-Rev.A : Proposed South Elevation	1:200
A215-Rev.A : Proposed East Elevation	1:200
A216-Rev.A : Proposed North Elevation	1:200
A311-Rev.A : Proposed Section AA	1:200
A312-Rev.A : Proposed Section BB	1:200
A313-Rev.A : Proposed Section CC	1:200
A314-Rev.A : Proposed Section DD	1:200

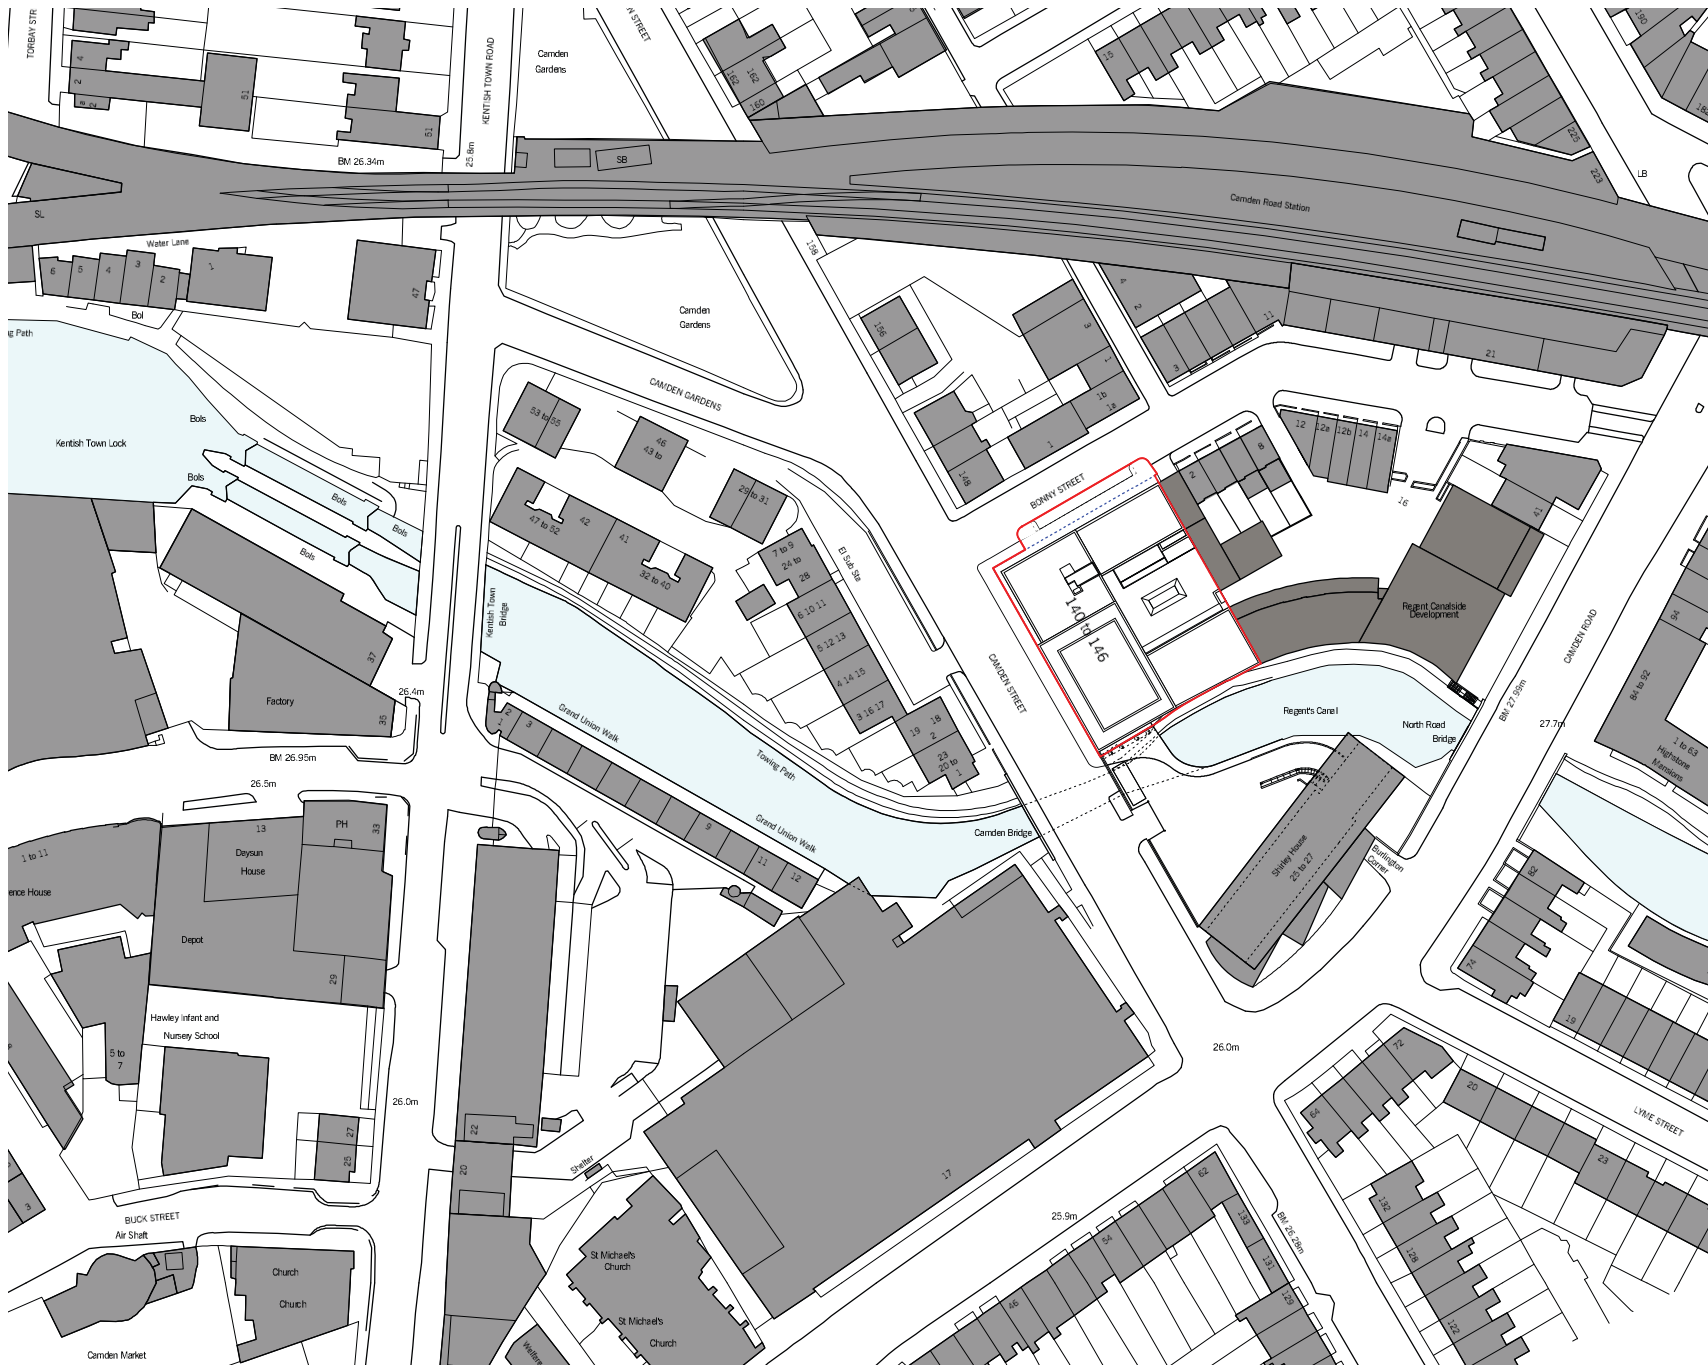


- Site Boundary
- Red Line Boundary

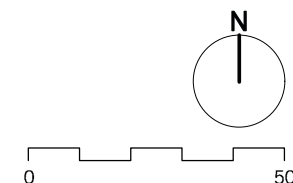


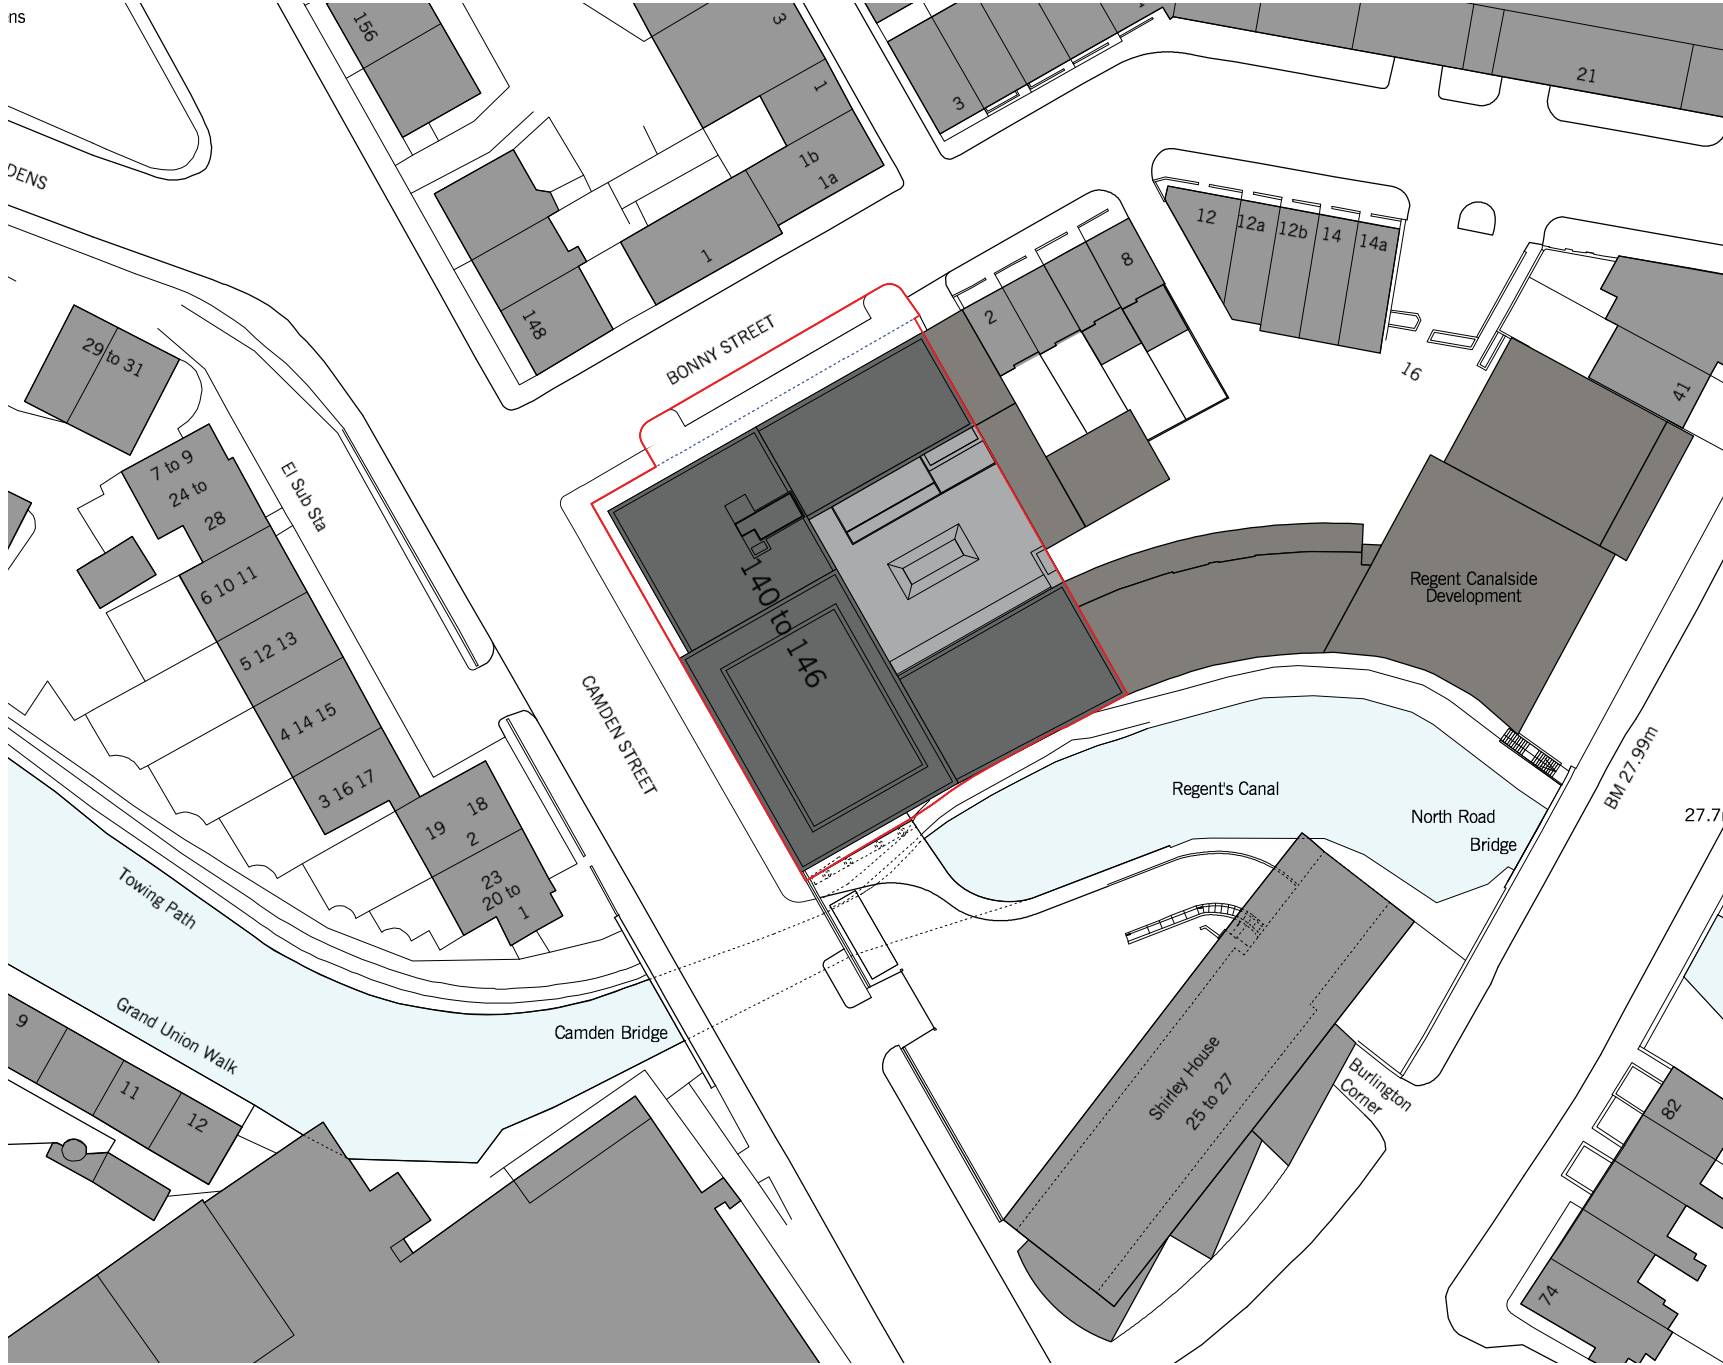

..... Site Boundary

— Red Line Boundary

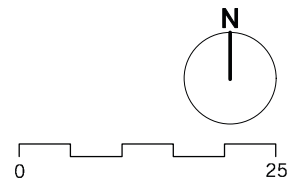

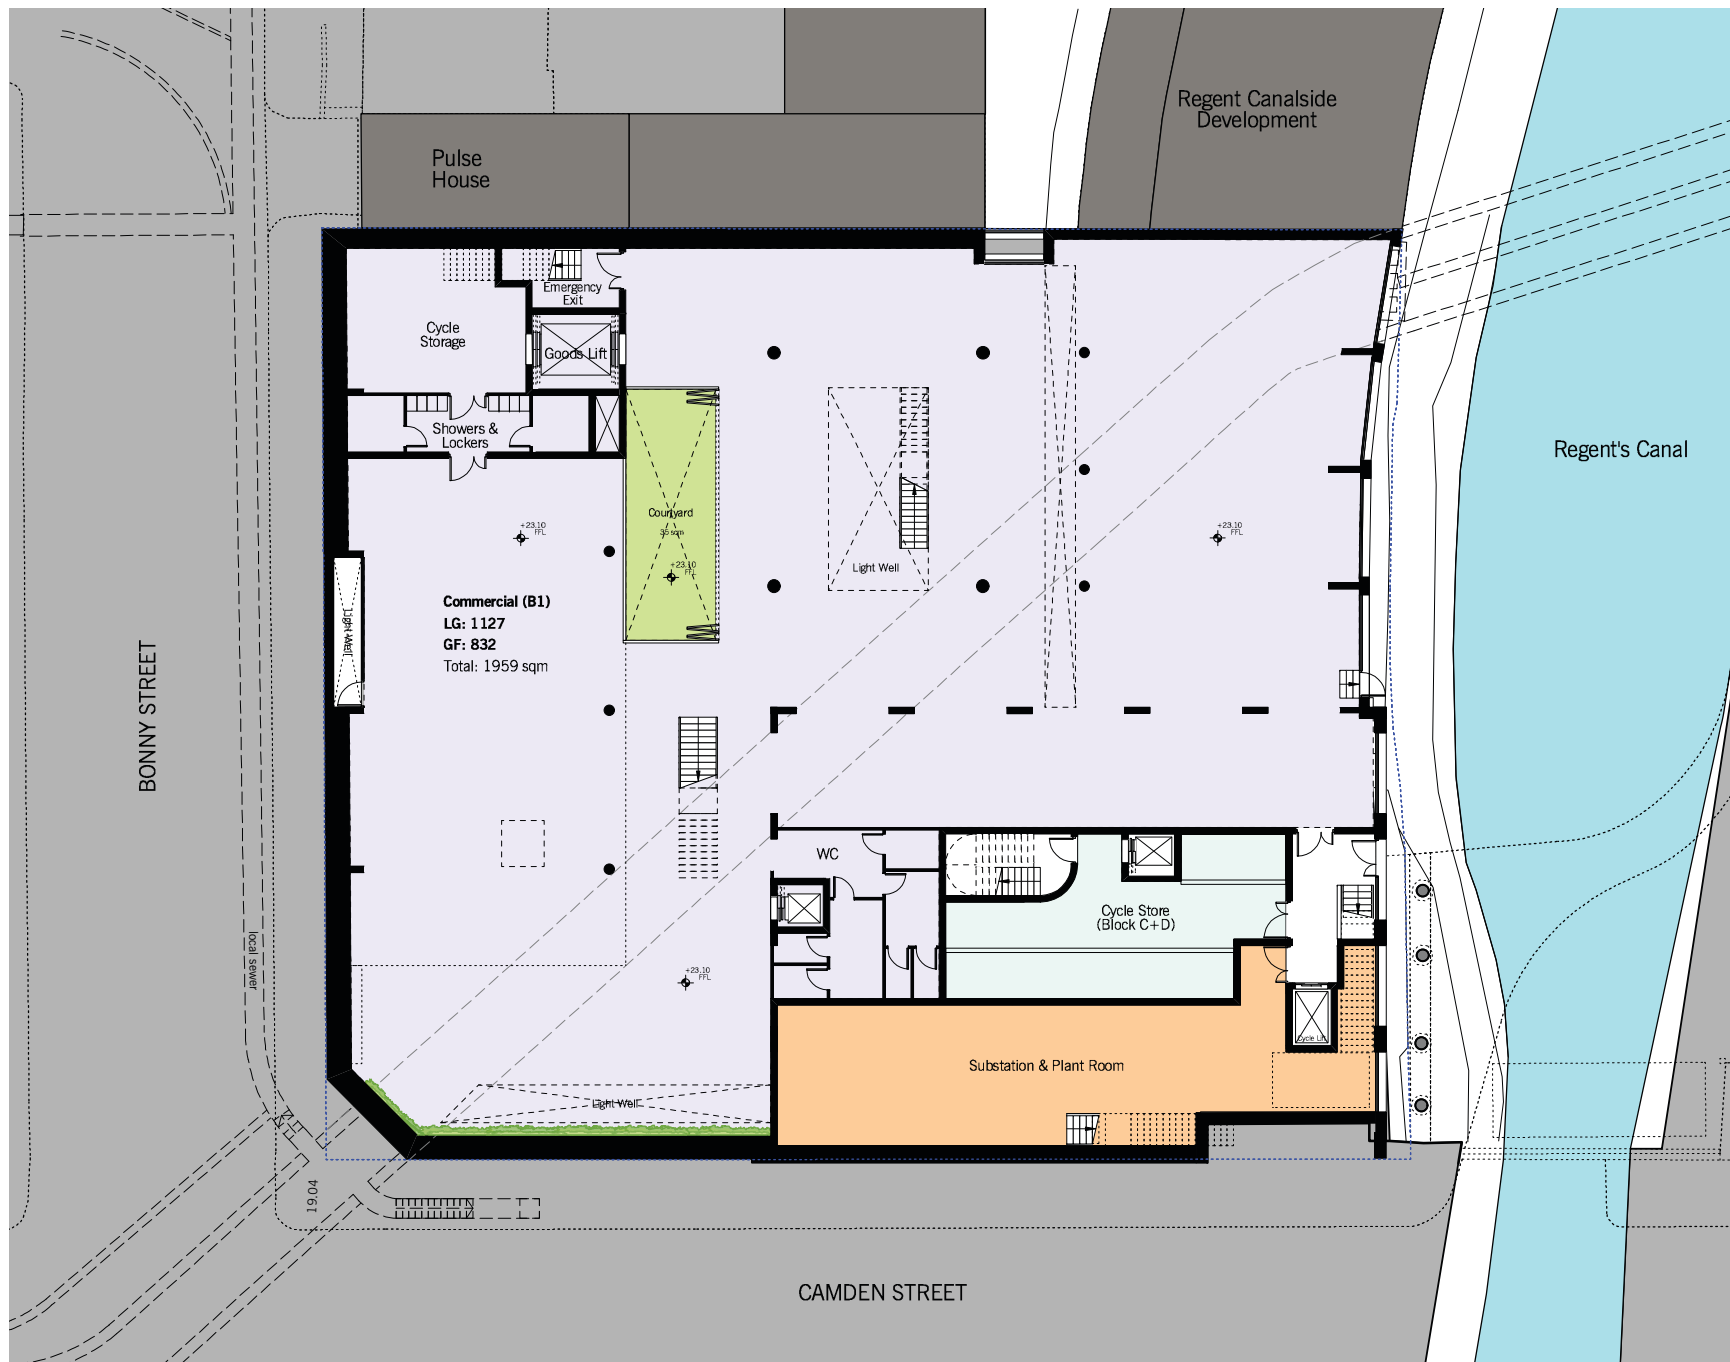

Residential Areas

- Private Residential
- Intermediate Housing
- Social Rented

Commercial & Communal Area

- Commercial Area
- Communal Areas
- Substation

- Site Boundary
- Red Line Boundary

